


F.A.P. RTE.	SECTION	COUNTY	TOTAL SHEETS	SHEET NO.
754	101M&TS	BOONE	95	86
STA. 237+50.0000 TO STA. 238+00.7743				
FED. ROAD DIST. NO. ILLINOIS FED. AID PROJECT				

DATE	
BY	
REVISIONS	
NO.	
FINAL SURVEY	
NOTE BOOK	
AREAS CHECKED	

DATE	
BY	
REVISIONS	
NO.	
ORIGINAL SURVEY	
NOTE BOOK	
AREAS CHECKED	

PLOT DATE = Fri Dec 08 11:30:21 2006  
 FILE NAME = c:\p\projects\237+50\101m&ts\101m&ts.dwg  
 PLOT SCALE = 10.00000 / IN.  
 USER NAME = pdt@mej

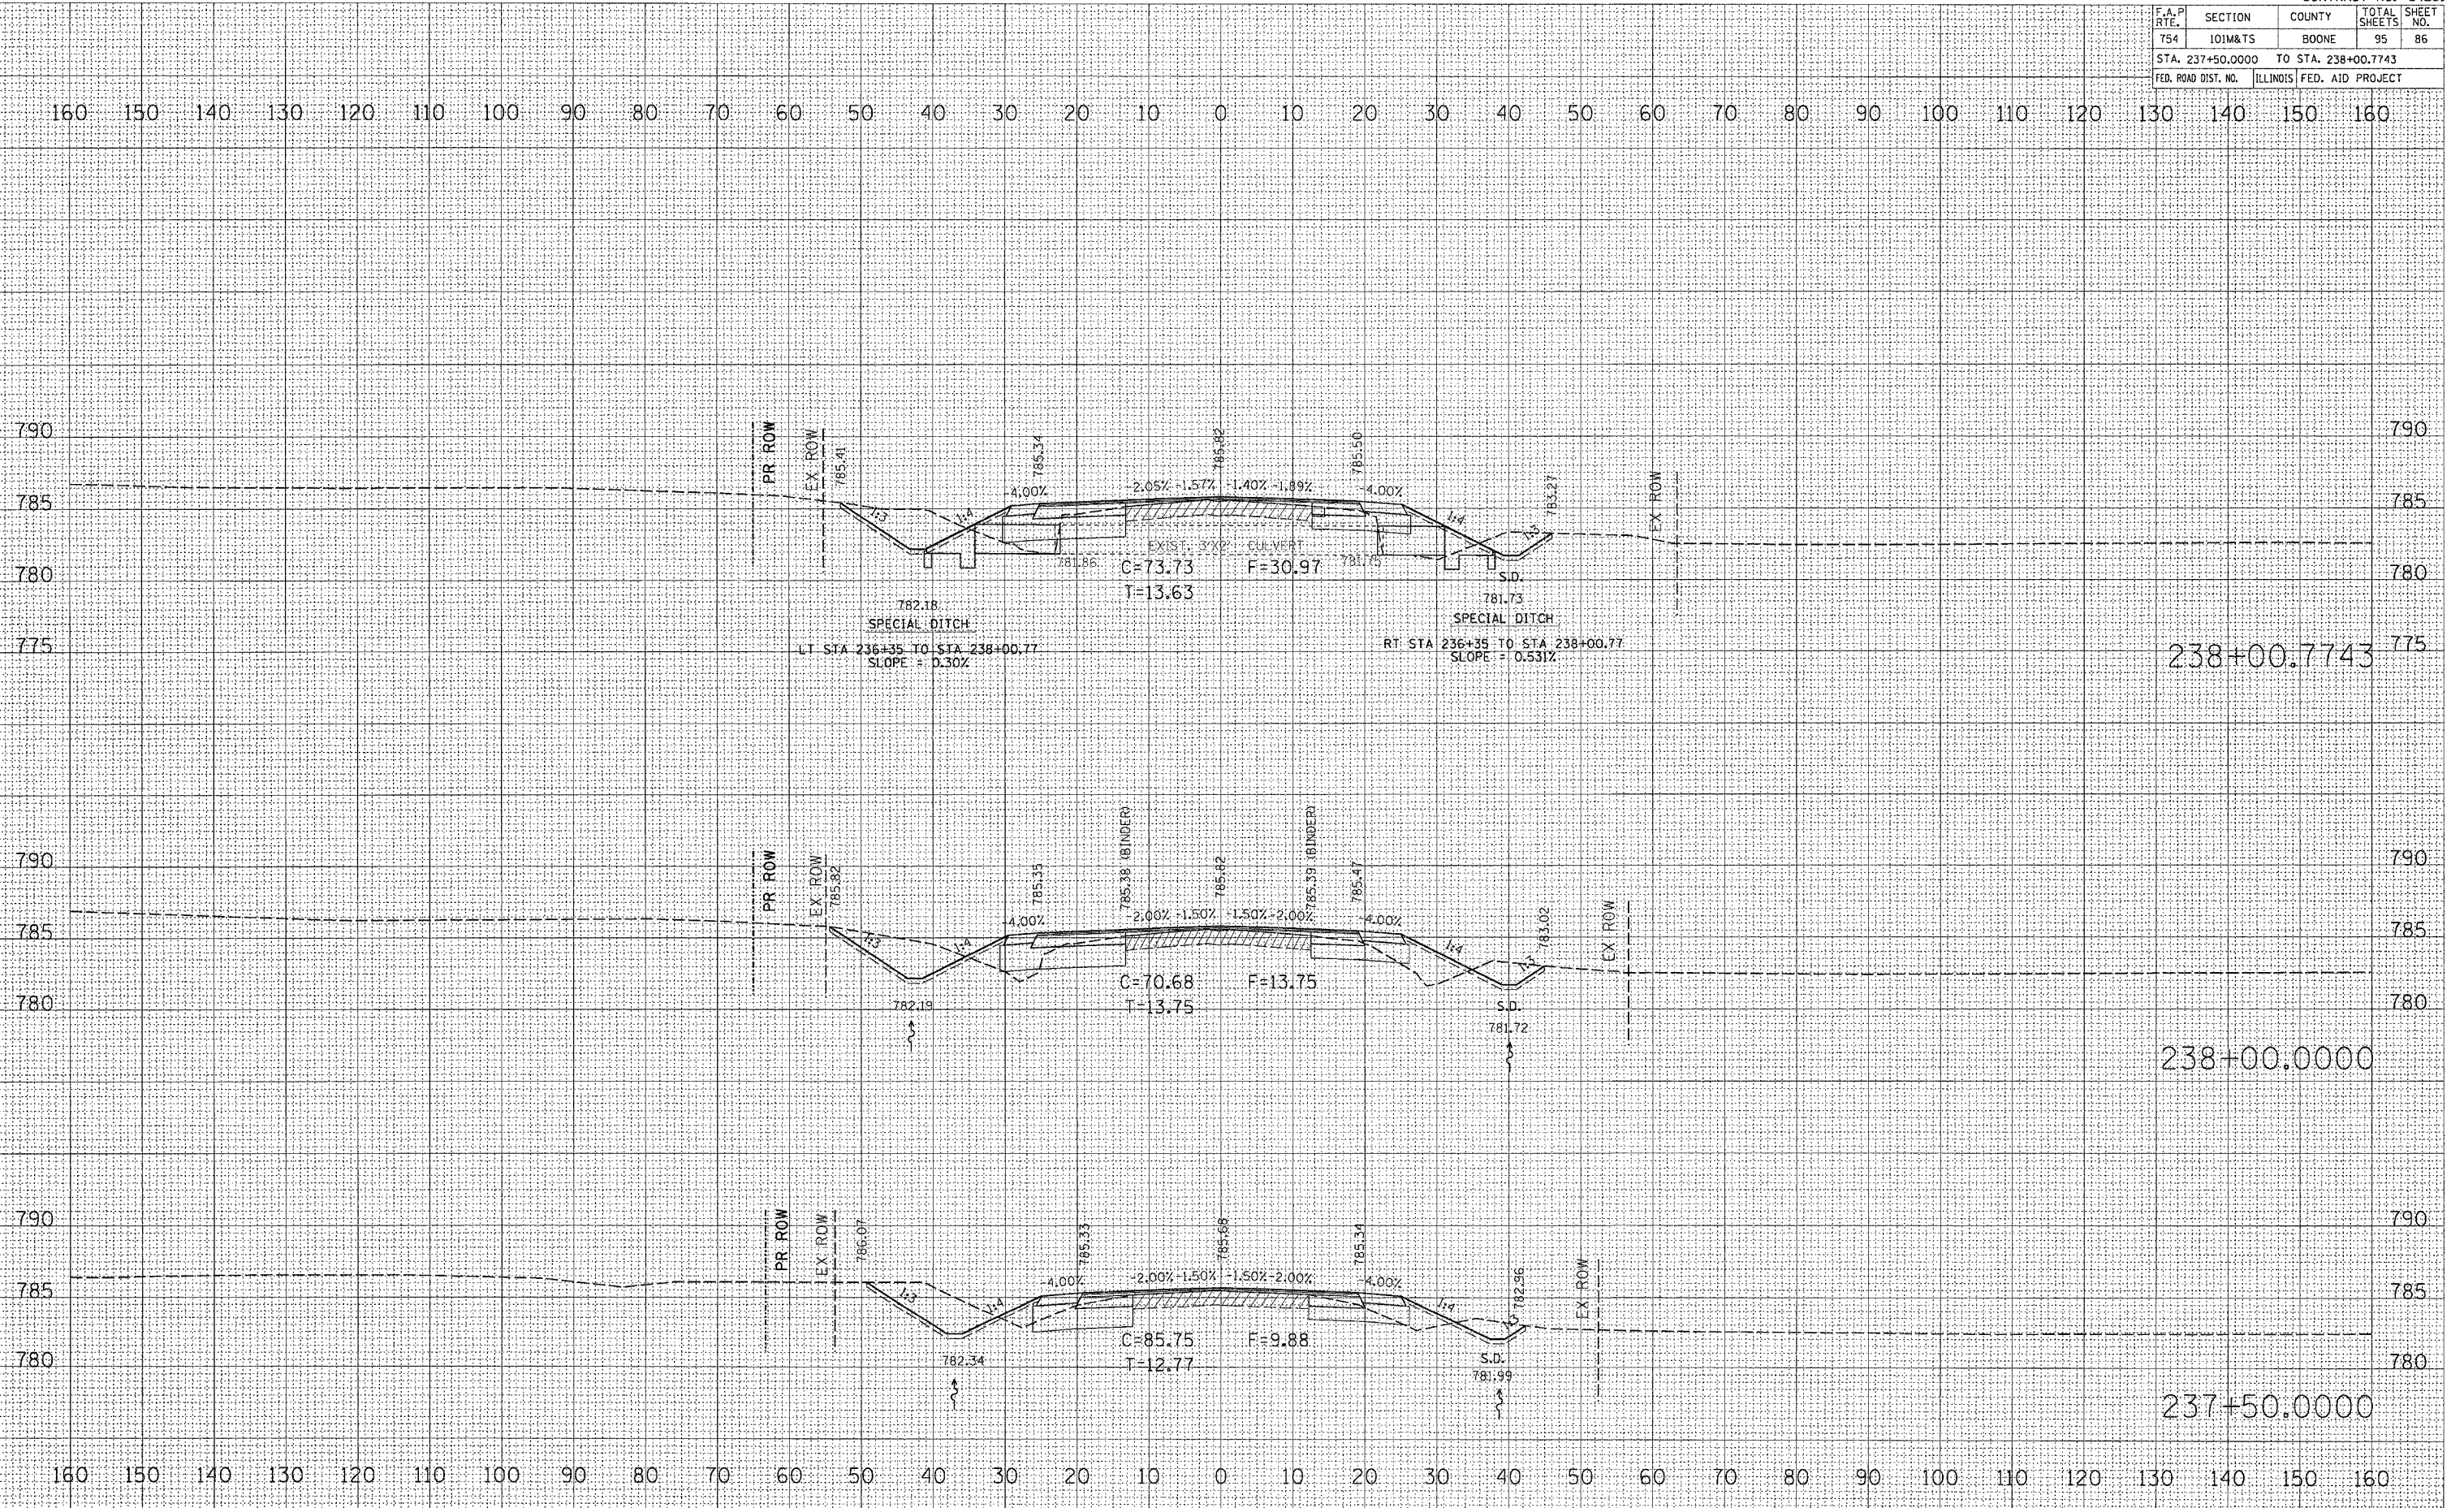

238+00.7743

238+00.0000

237+50.0000