


CONTRACT NO. 64881				
F.A.P. RTE.	SECTION	COUNTY	TOTAL SHEETS	SHEET NO.
754	101M&TS	BOONE	95	89
STA. 241+00.0000		TO STA. 241+68.5562		
FED. ROAD DIST. NO.		ILLINOIS FED. AID PROJECT		

DATE	BY
DATE	BY
DATE	BY
DATE	BY
DATE	BY
DATE	BY

DATE	BY
DATE	BY
DATE	BY
DATE	BY
DATE	BY
DATE	BY

PLOT DATE = Fri Dec 08 11:40:22 2006
 FILE NAME = c:\projects\20061208\101m&ts\101m&ts.dwg
 PLOT SCALE = 1/8"=1'-0"
 USER NAME = polzinej

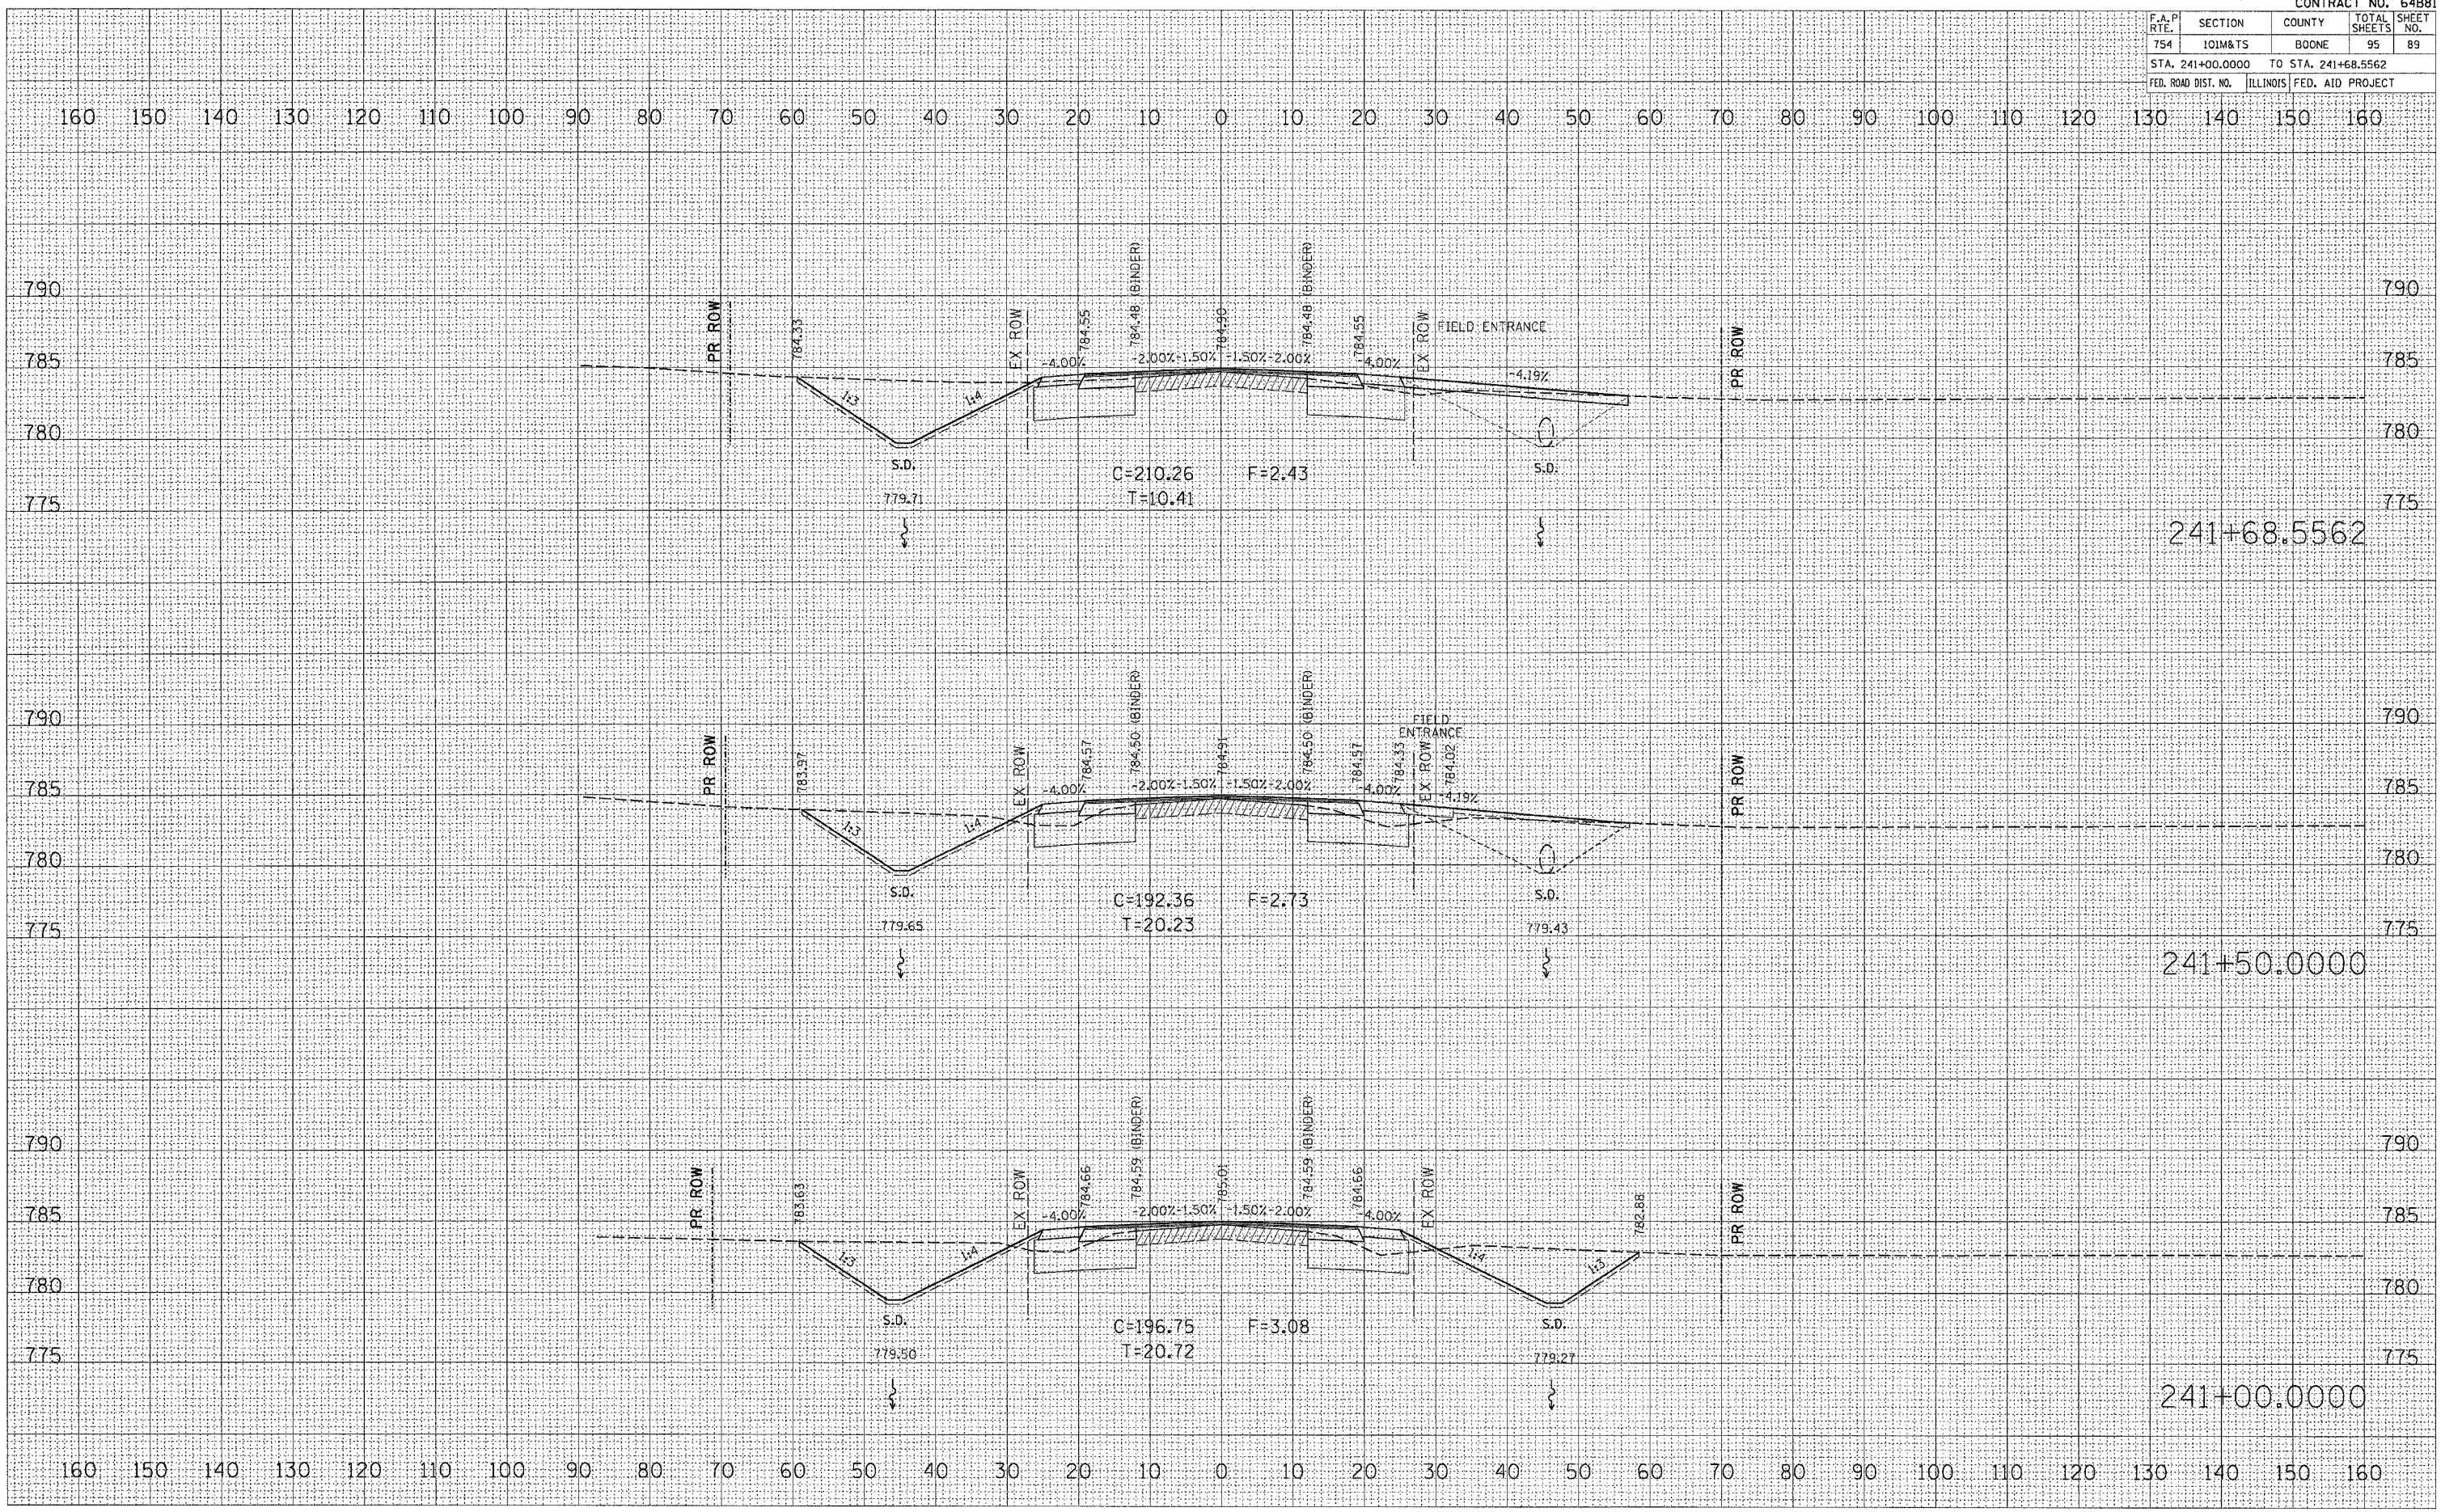

SQUAW PRAIRIE ROAD - EAST