


CONTRACT NO. 64881				
F.A.P. RTE.	SECTION	COUNTY	TOTAL SHEETS	SHEET NO.
754	101M&TS	BOONE	95	92
STA. 244+26.8174		TO STA. 245+00.0000		
FED. ROAD DIST. NO.	ILLINOIS	FED. AID PROJECT		

FINAL SURVEY	BY	DATE
NOTE BOOK		
AREAS CHECKED		
NO.		

ORIGINAL SURVEY	BY	DATE
NOTE BOOK		
AREAS CHECKED		
NO.		

PLOT DATE = Fri Dec 08 11:00:23 2006  
 FILE NAME = c:\pcc\area\244268174\244268174.dgn  
 PLOT SCALE = 1/8"=1'-0"  
 USER NAME = palmerj

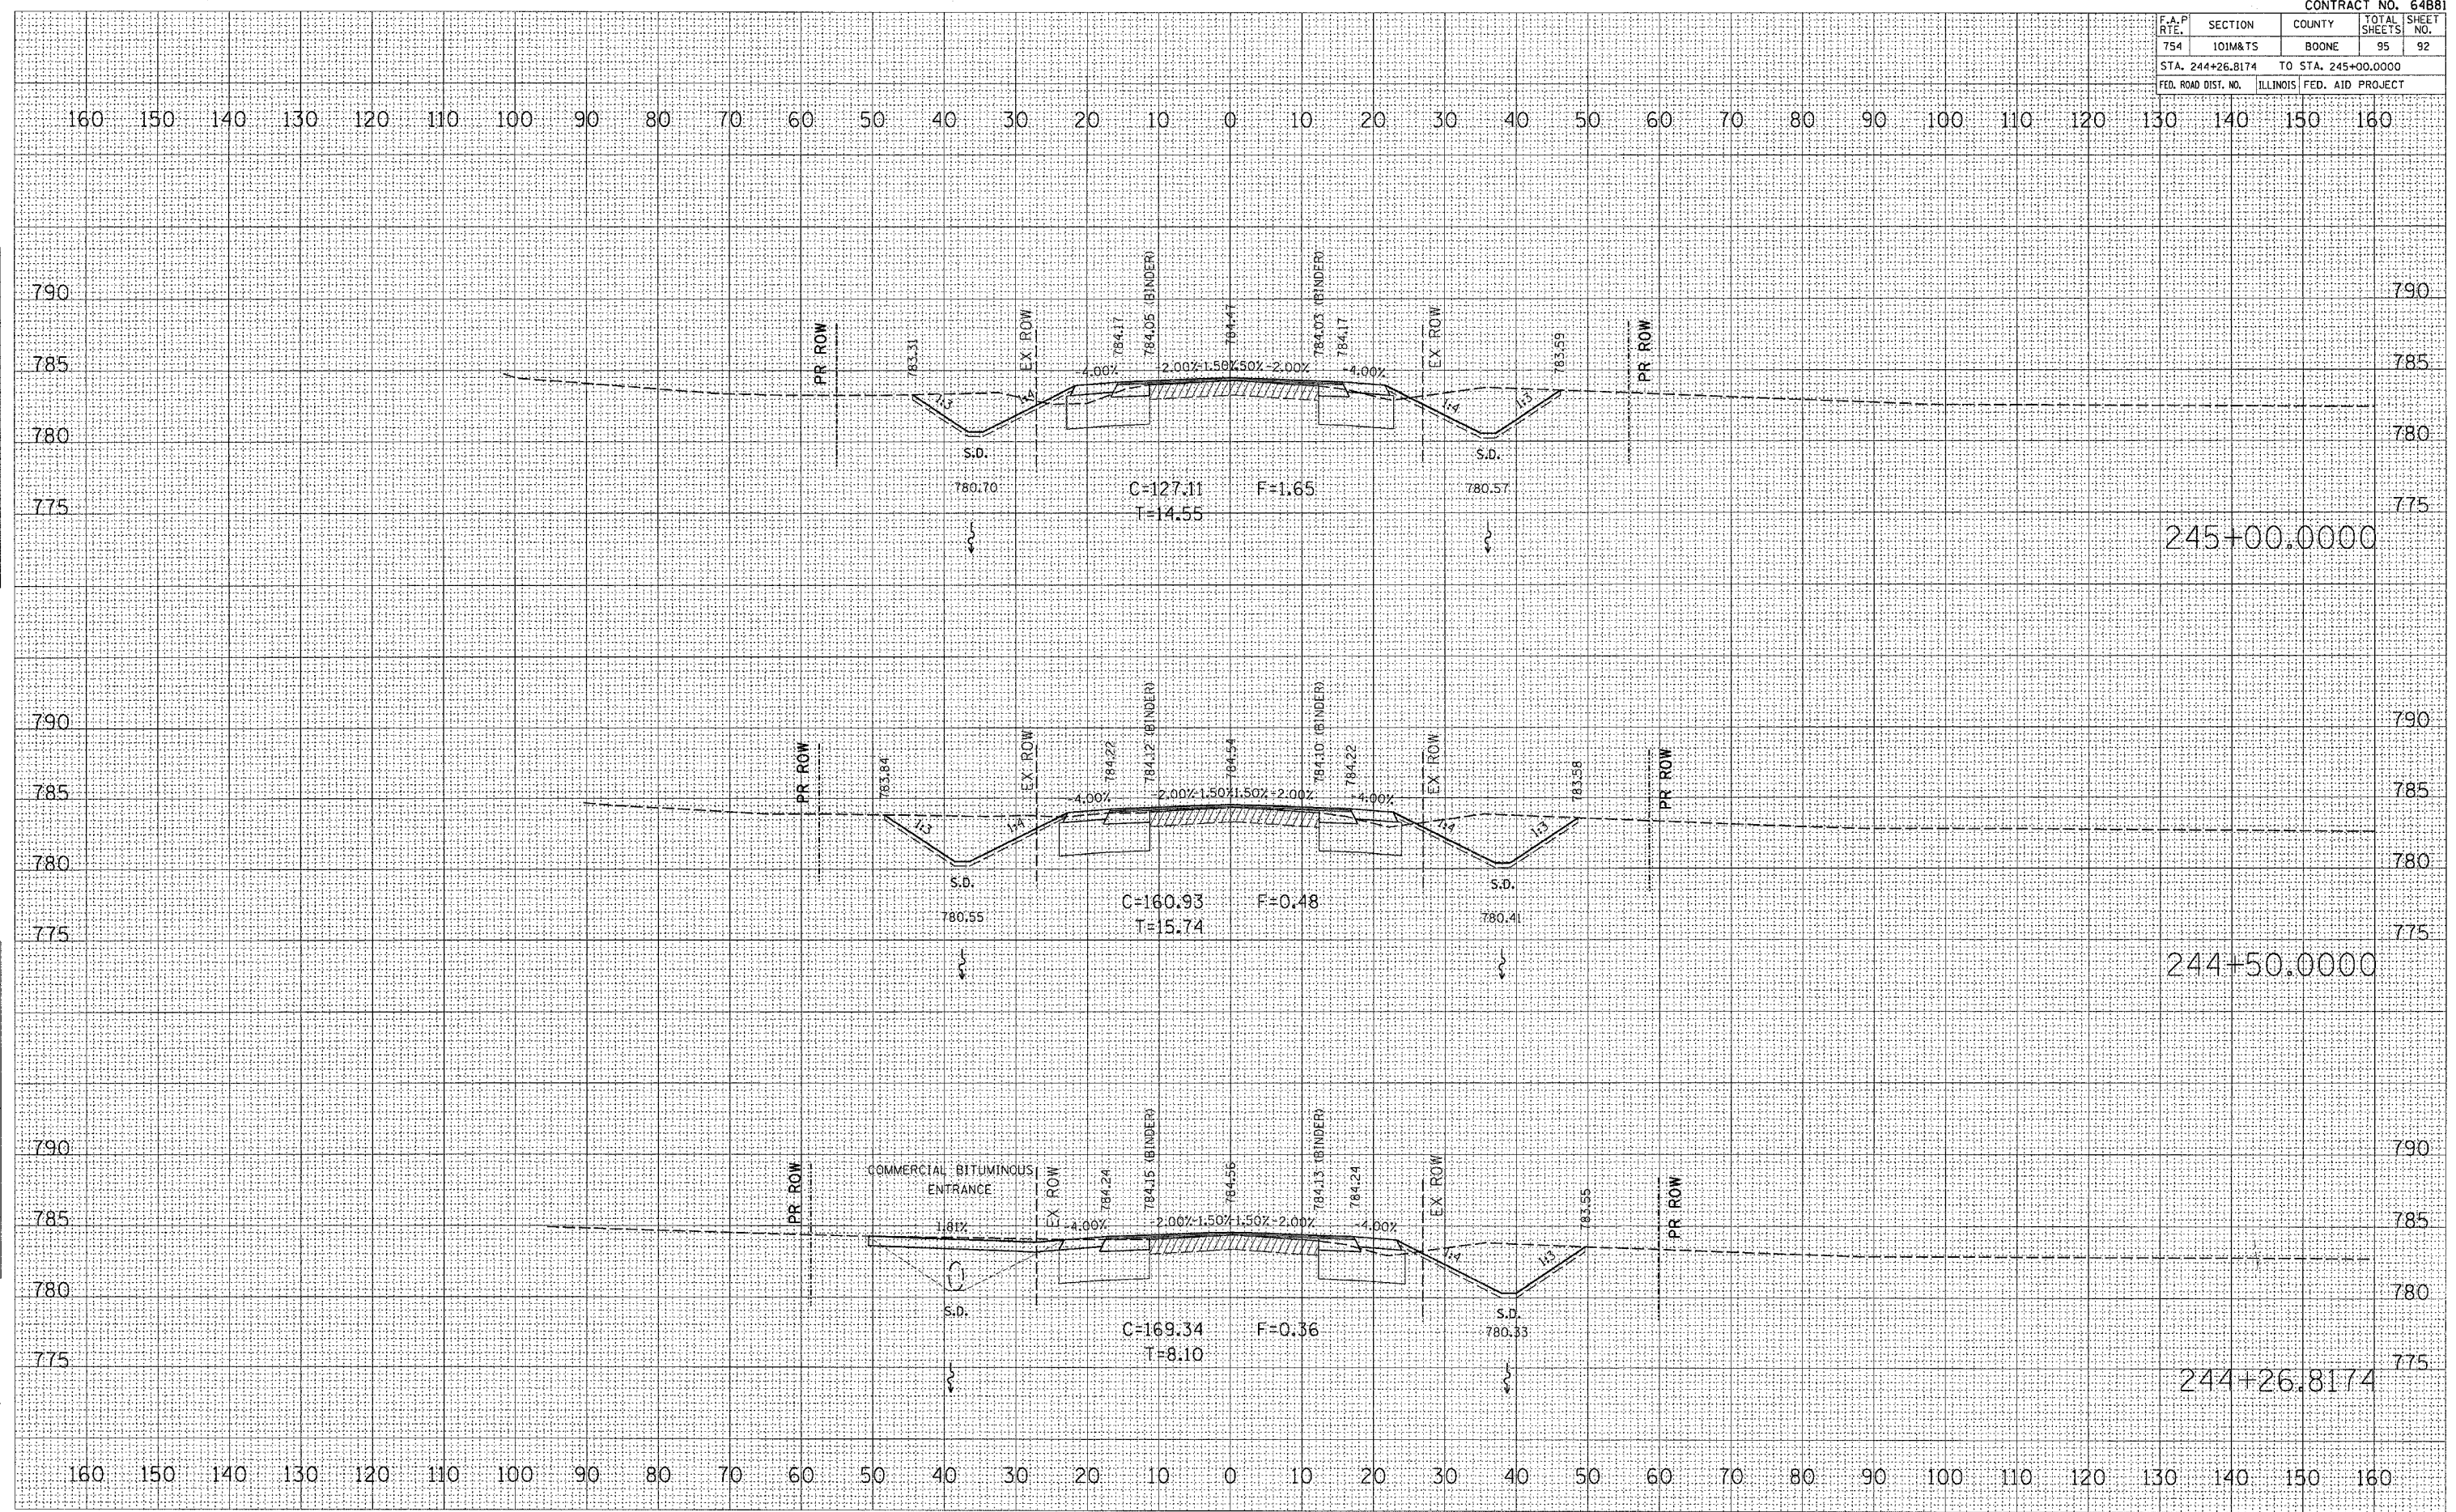

SQUAW PRAIRIE ROAD - EAST