
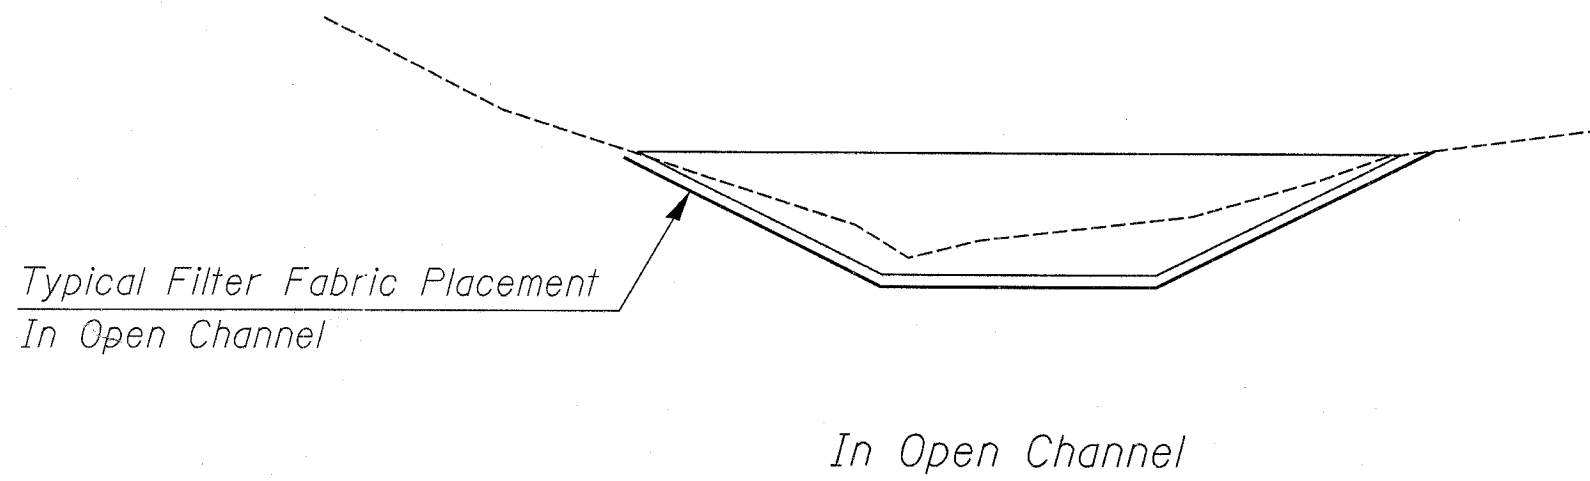


F.A.S. RTE.	SECTION	COUNTY	TOTAL SHEETS	SHEET NO.
1197	(110BR-1)M	Whiteside	10	3
STA. _____		TO STA. _____		
FED. ROAD DIST. NO. _____		ILLINOIS FED. AID PROJECT		

TYPICAL SECTIONS

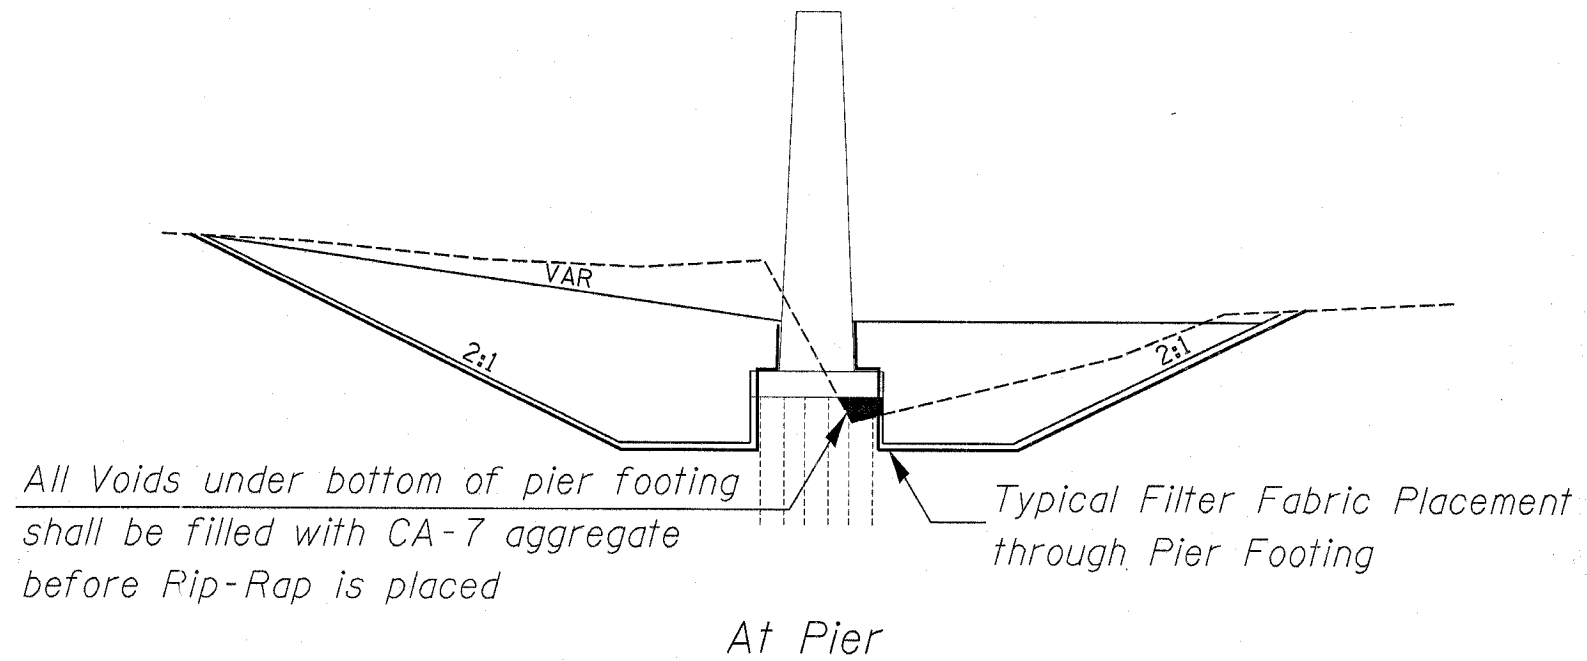

FAS 1197 (US 30)
 Section (110BR-1)M
 Structure Number 098-0033
 US Route 30 over Elkhorn Creek
 Whiteside County