


F.A.S. RTE.	SECTION	COUNTY	TOTAL SHEETS	SHEET NO.
1197	(110BR-1)M	Whiteside	10	4
STA. _____		TO STA. _____		
FED. ROAD DIST. NO. _____		ILLINOIS FED. AID PROJECT		

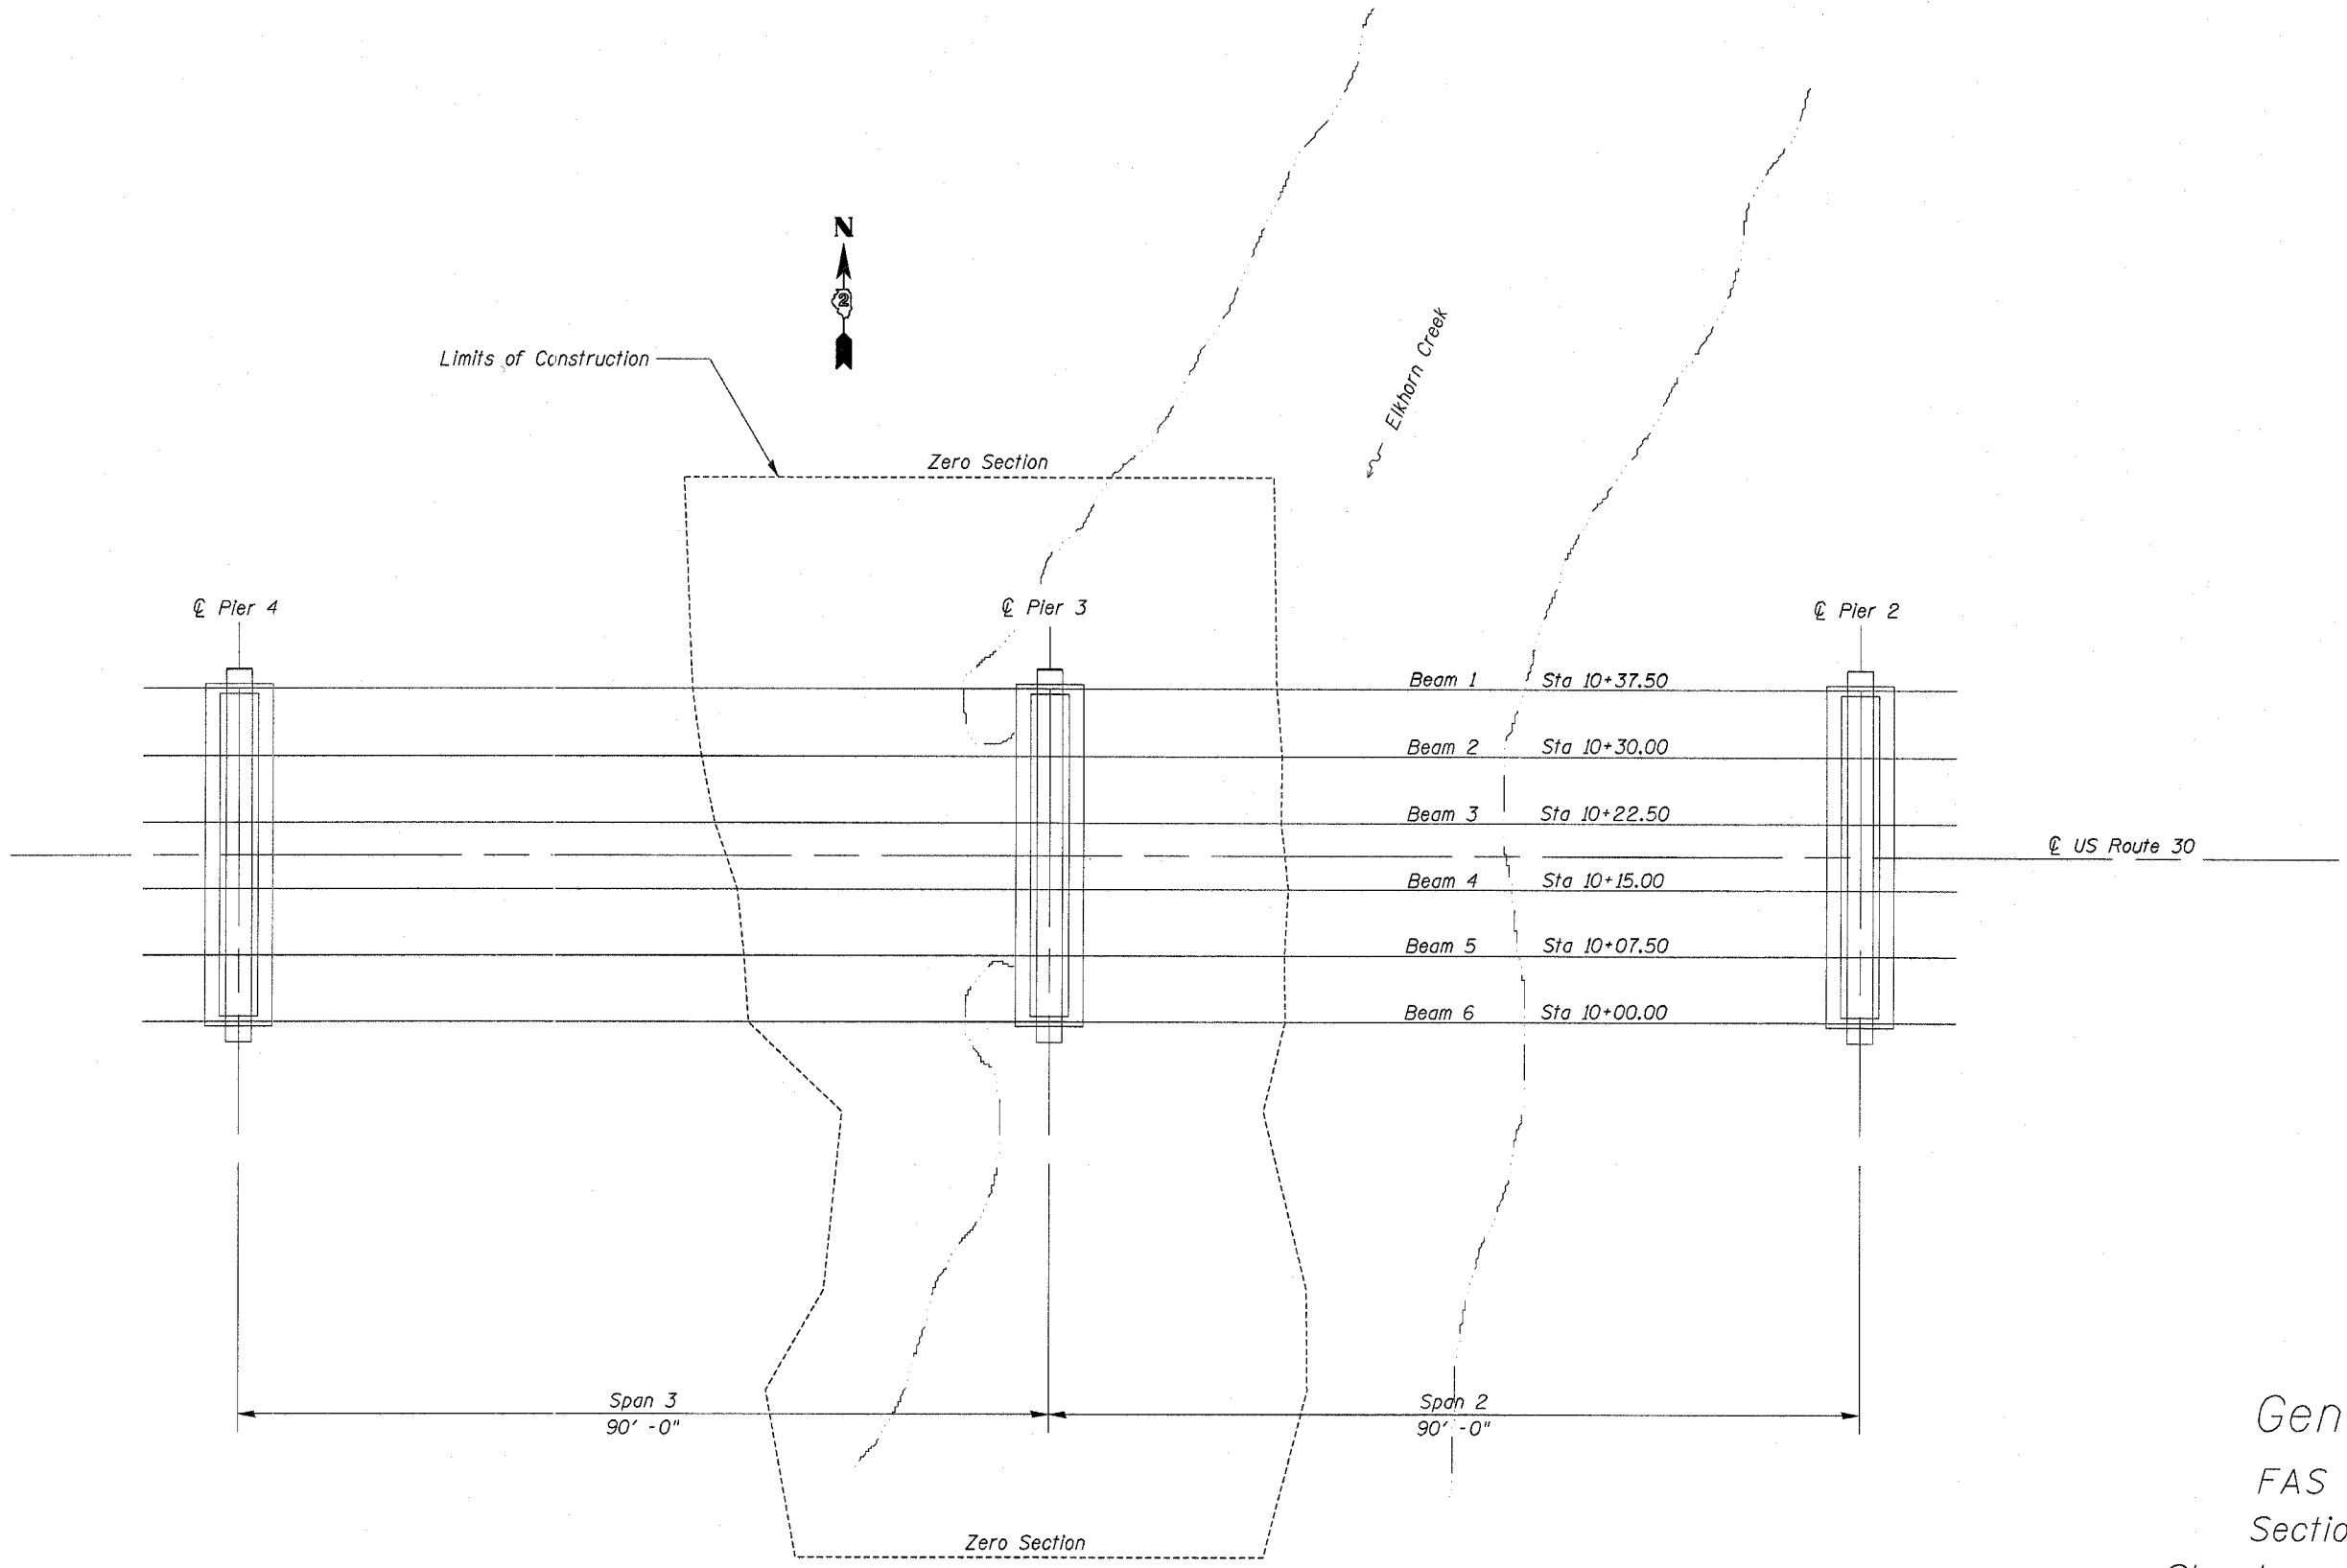

Plan View

General Plan  
 FAS 1197 (US 30)  
 Section (110BR-1)M  
 Structure Number 098-0033  
 US Route 30 over Elkhorn Creek  
 Whiteside County

PLOT DATE = Wed Dec 28 07:46:31 2006  
 FILE NAME = O:\b\CAD\plans\Whiteside County\980033.dgn  
 PLOT SCALE = 9.4444... IN.  
 USER NAME = linked