


F.A.S. RTE.	SECTION	COUNTY	TOTAL SHEETS	SHEET NO.
J191	01088-UM	WHITESIDE	10	9
STA. 10+22.50		TO STA. 10+30.00		
FED. ROAD DIST. NO. ILLINOIS FED. AID PROJECT				

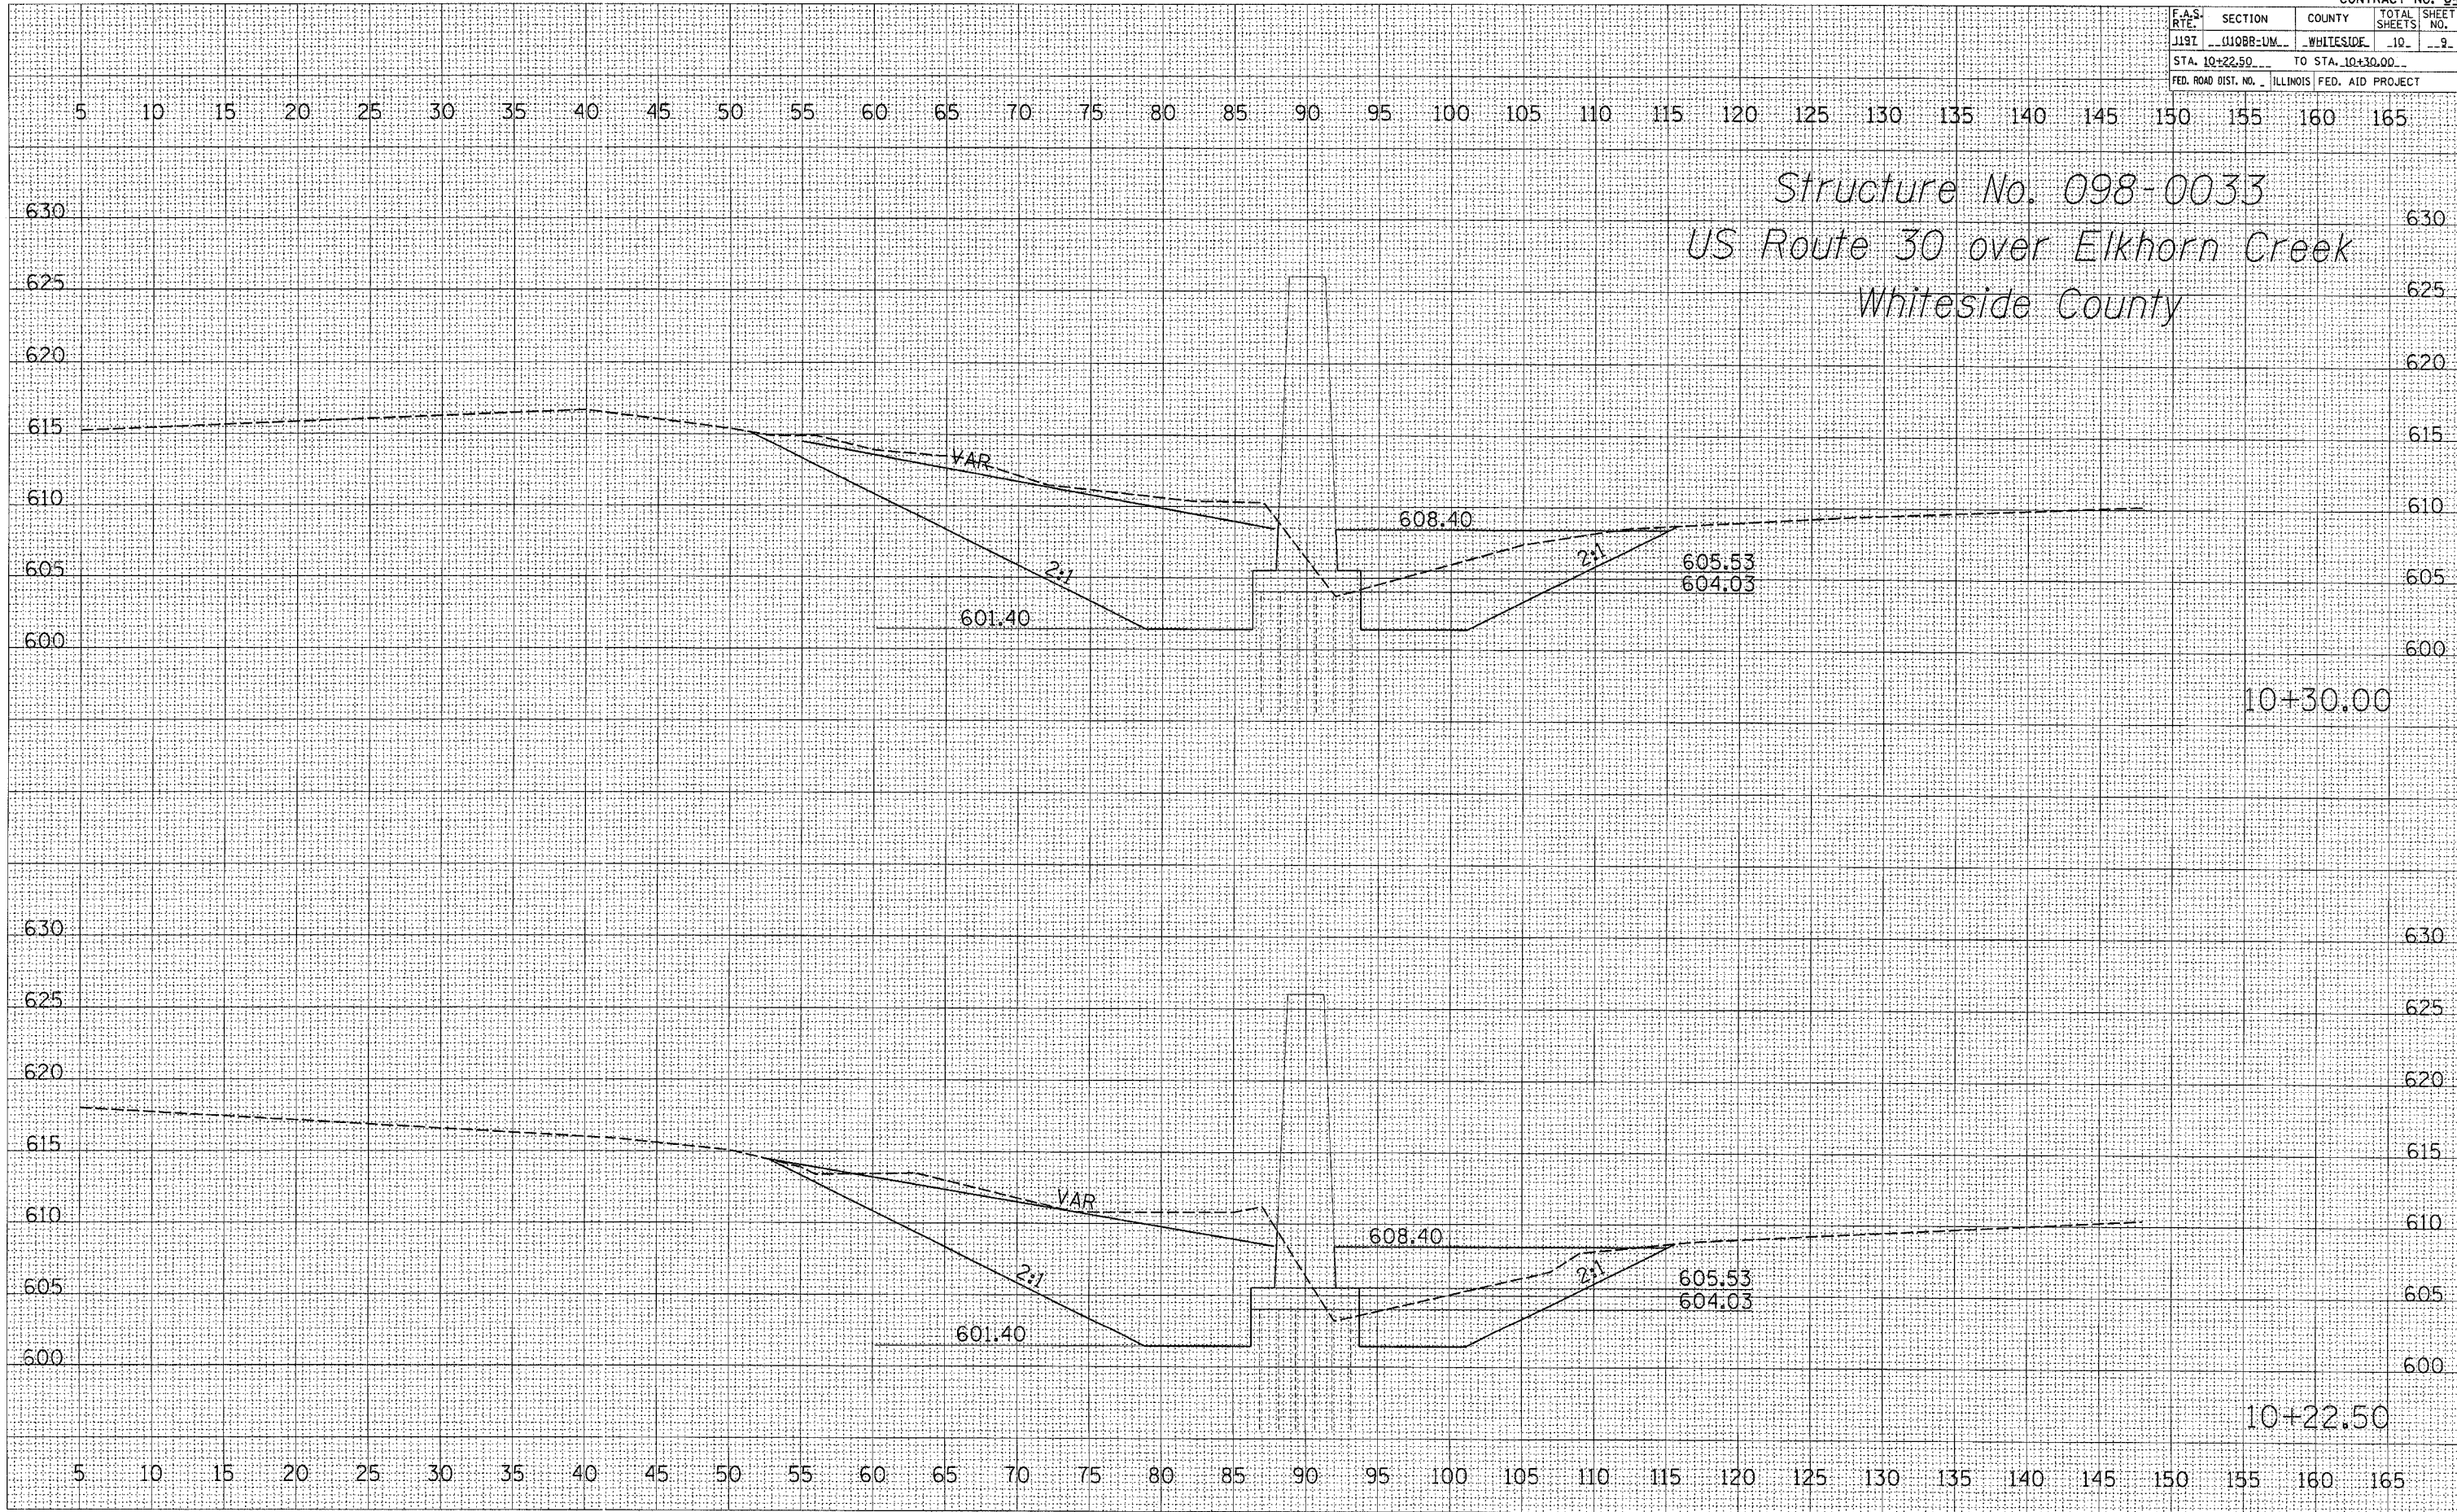

Structure No. 098-0033
 US Route 30 over Elkhorn Creek
 Whiteside County

FINAL SURVEY NO.	SURVEYED	DATE

ORIGINAL SURVEY NO.	SURVEYED	DATE

PLOT DATE = Wed Dec 29 07:50:26 2006
 PLOT SCALE = 5:0000 / 1" = 40'
 USER NAME = jrmcdj