

F.A.P. RTE.	SECTION	COUNTY	TOTAL SHEETS	SHEET NO.
545	114T-1		118	13
STA. 236+50.00		TO STA. 251+50.00		
FED. ROAD DIST. NO.		ILLINOIS	FED. AID PROJECT	
• CARROLL & OGLE				



DATE	
BY	
PROJECT	
NO.	

DATE	
BY	
PROJECT	
NO.	


PLOT DATE = #DATE#
 FILE NAME = #FILE#
 PLOT SCALE = #SCALE#
 USER NAME = #USER#

ROW TABLE

STATION	OFFSET	STATION	OFFSET
A 241+00.00	35.28 LT	A1 241+75.00	32.77 RT
B 242+00.00	45.00 LT	B1 242+25.00	50.00 RT
C 244+00.00	60.00 LT	C1 243+25.00	50.00 RT
D 244+75.00	60.00 LT	D1 244+00.00	65.00 RT
E 245+50.00	45.00 LT	E1 245+00.00	65.00 RT
F 246+50.00	35.04 LT	F1 245+50.00	40.00 RT
		G1 246+00.00	32.95 RT

TEMPORARY EASEMENTS

H1	242+56.00	60.00 RT
I1	243+00.00	60.00 RT
J1	242+56.00	50.00 RT
K1	243+00.00	50.00 RT

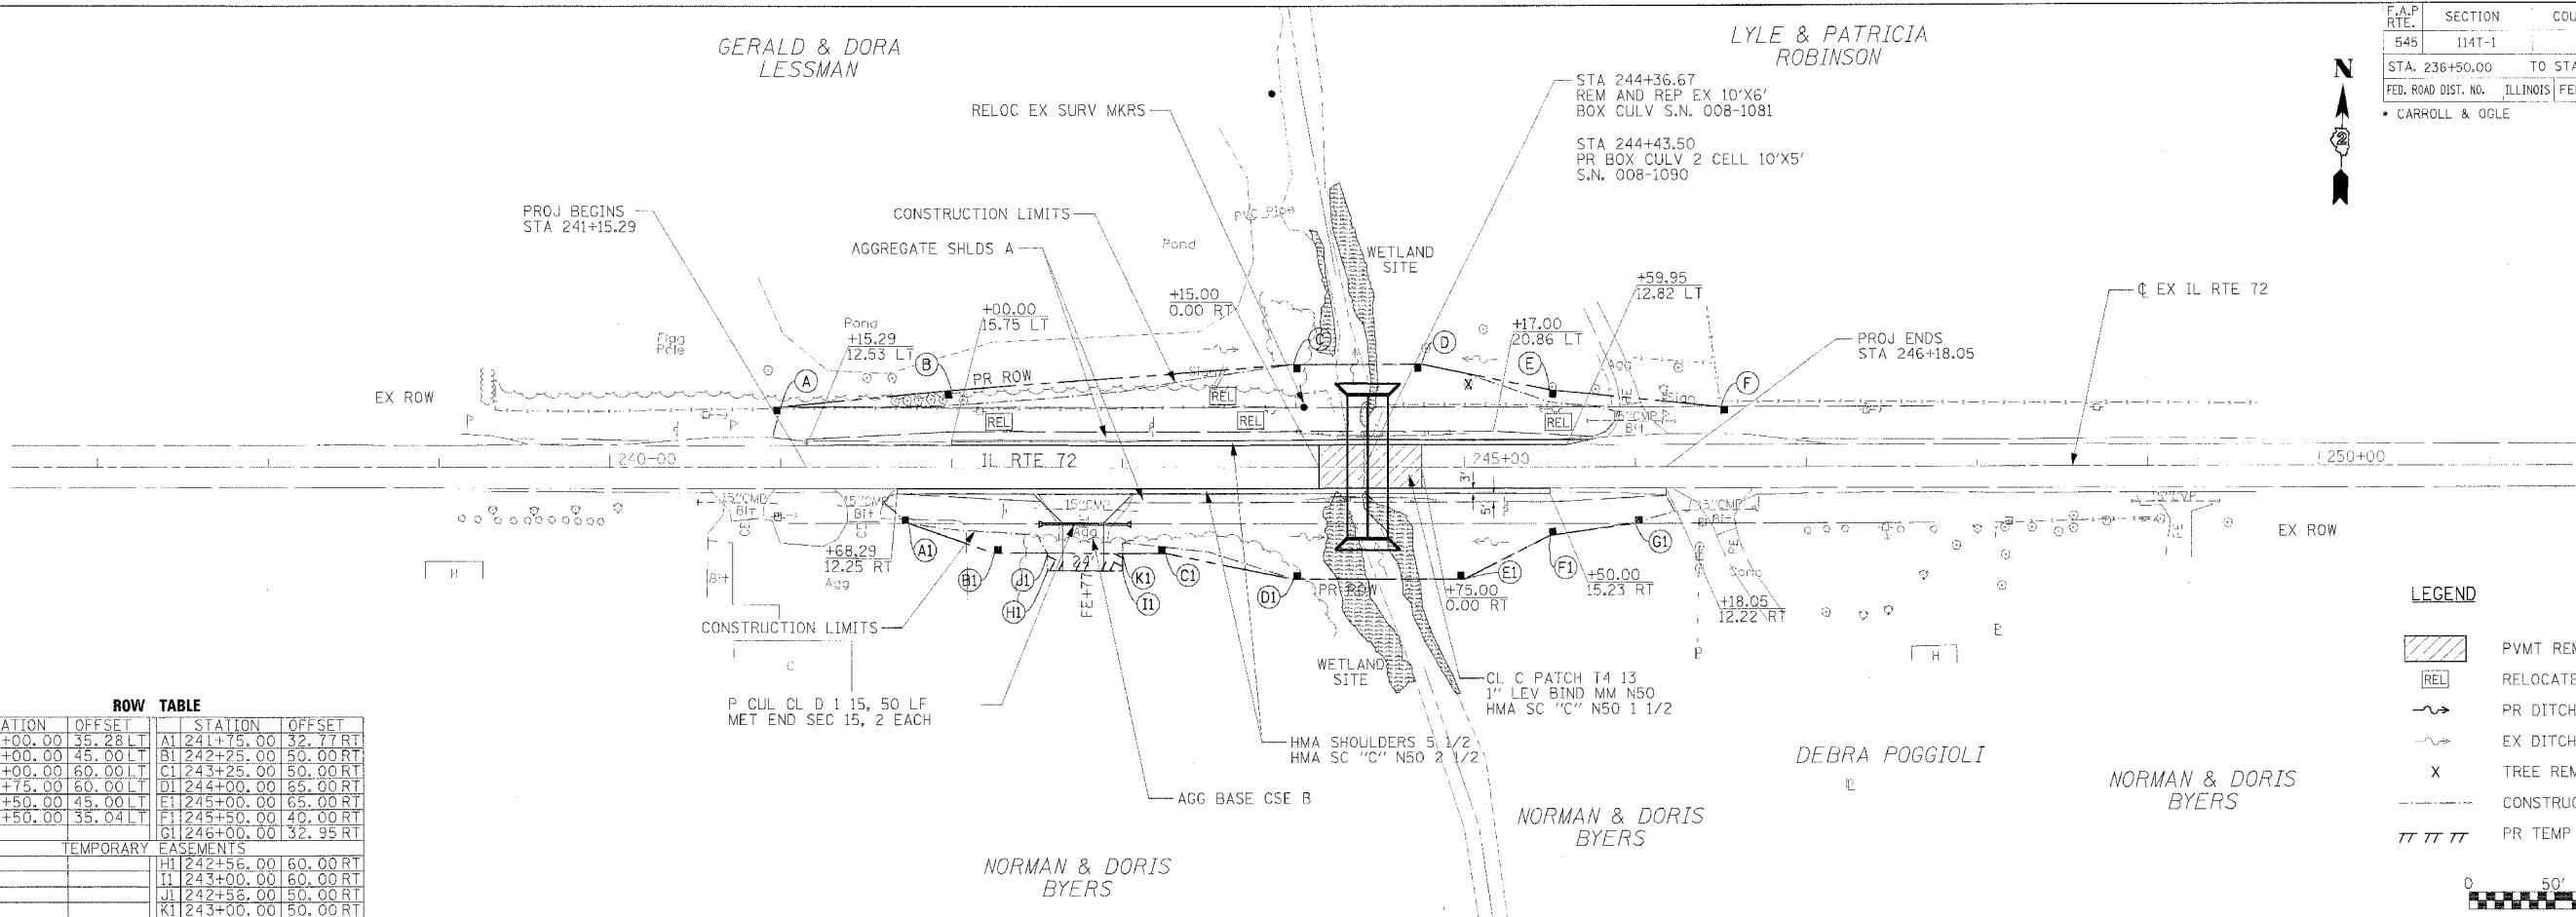

LEGEND

- PVMT REM
- RELOCATED BY OTHERS
- PR DITCH FL
- EX DITCH FL
- TREE REM
- CONSTRUCTION LIMITS
- PR TEMP EASEMENT

