

F.A.P. RTE.	SECTION	COUNTY	TOTAL SHEETS	SHEET NO.
545	114T-1		118	14
STA. 304+50.00		TO STA. 319+50.00		
FED. ROAD DIST. NO.		ILLINOIS	FED. AID PROJECT	
• CARROLL & OGLE				



OMAR C. WILHELMS,
DELORES J. MEINERS &
LILLIAN L. WILHELMS

CAROL BOTTIMER,
TRUSTEE

LEGEND

- PVMT REM
- RELOCATED BY OTHERS
- PR DITCH FL
- EX DITCH FL
- TREE REM
- CONSTRUCTION LIMITS
- PR TEMP EASEMENT

MARLYS K. EDLER

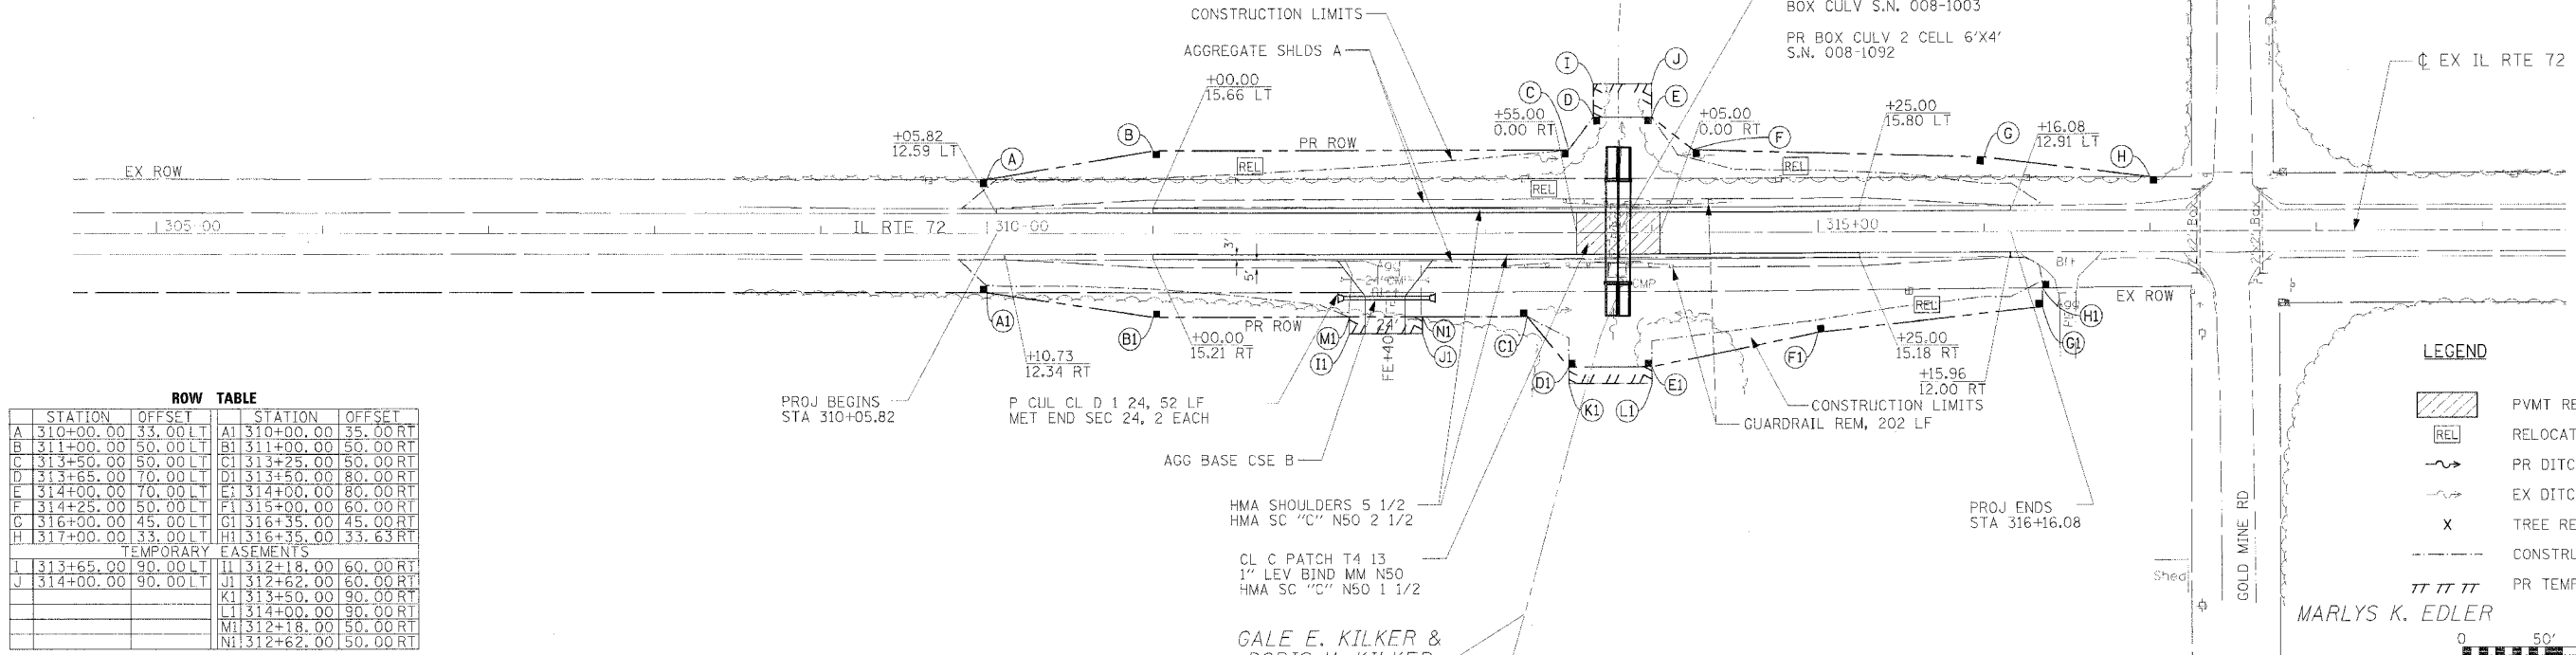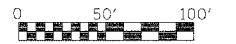

ROW TABLE

STATION	OFFSET	STATION	OFFSET
A	310+00.00 33.00 LT	A1	310+00.00 35.00 RT
B	311+00.00 50.00 LT	B1	311+00.00 50.00 RT
C	313+50.00 50.00 LT	C1	313+25.00 50.00 RT
D	313+65.00 70.00 LT	D1	313+50.00 80.00 RT
E	314+00.00 70.00 LT	E1	314+00.00 80.00 RT
F	314+25.00 50.00 LT	F1	315+00.00 60.00 RT
G	316+00.00 45.00 LT	G1	316+35.00 45.00 RT
H	317+00.00 33.00 LT	H1	316+35.00 33.63 RT
TEMPORARY EASEMENTS			
I	313+65.00 90.00 LT	I1	312+18.00 60.00 RT
J	314+00.00 90.00 LT	J1	312+62.00 60.00 RT
		K1	313+50.00 90.00 RT
		L1	314+00.00 90.00 RT
		M1	312+18.00 50.00 RT
		N1	312+62.00 50.00 RT

DATE: _____ BY: _____
 CHECKED: _____
 DATE: _____ BY: _____
 CHECKED: _____

