


DETOUR TYPICAL SECTION

F.A. DIST. NO.	SECTION	COUNTY	TOTAL SHEETS	SHEET NO.
545	1141-1		118	19
STA.	TO STA.			
FED. ROAD DIST. NO.		ILLINOIS	FED. AID PROJECT	
* OGLE/CARROLL COUNTY				

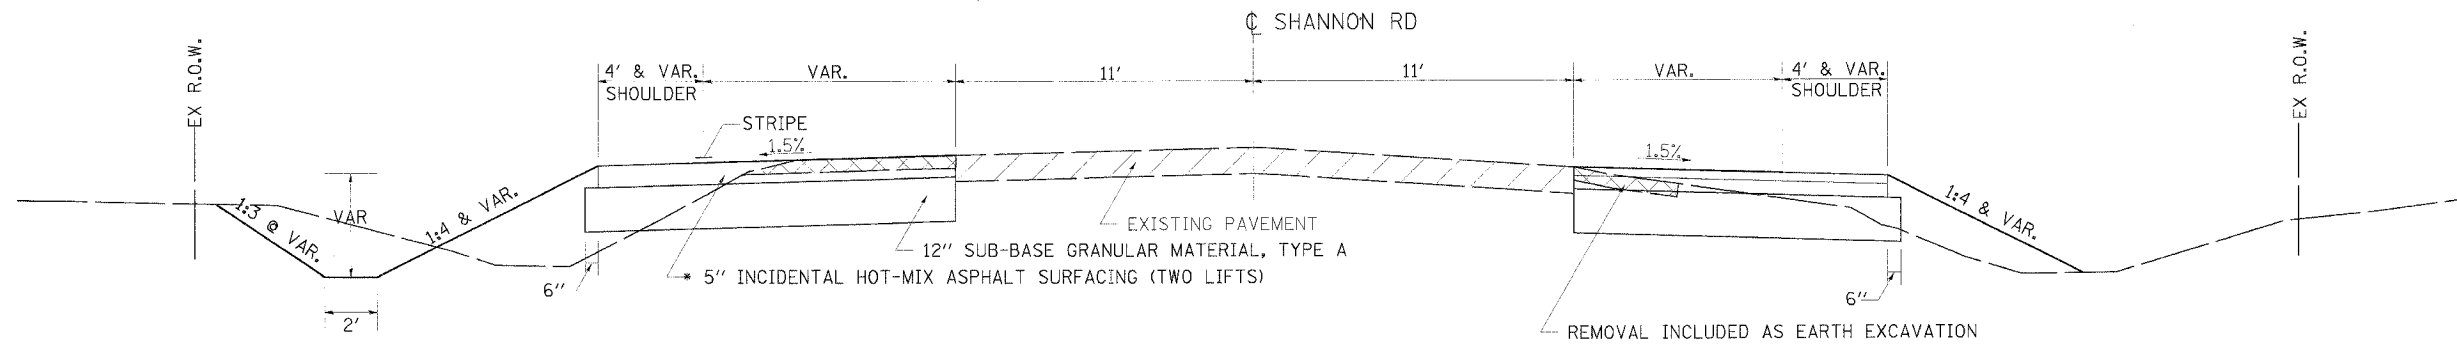

* 112 lb/sq yd/1in

REVISIONS	
NAME	DATE

ILLINOIS DEPARTMENT OF TRANSPORTATION

SCALE: VERT.
HORIZ.
DATE

DRAWN BY
CHECKED BY

DETOUR TYPICAL SECTION

PLOT DATE = 12/12/2006
 FILE NAME = M:\Proj\8532\Draw 2 Var\11-72\Road Neighbor Pol\11-38-06\det306.dgn
 PLOT SCALE = 50.0000 / IN.
 USER NAME = DLZ