
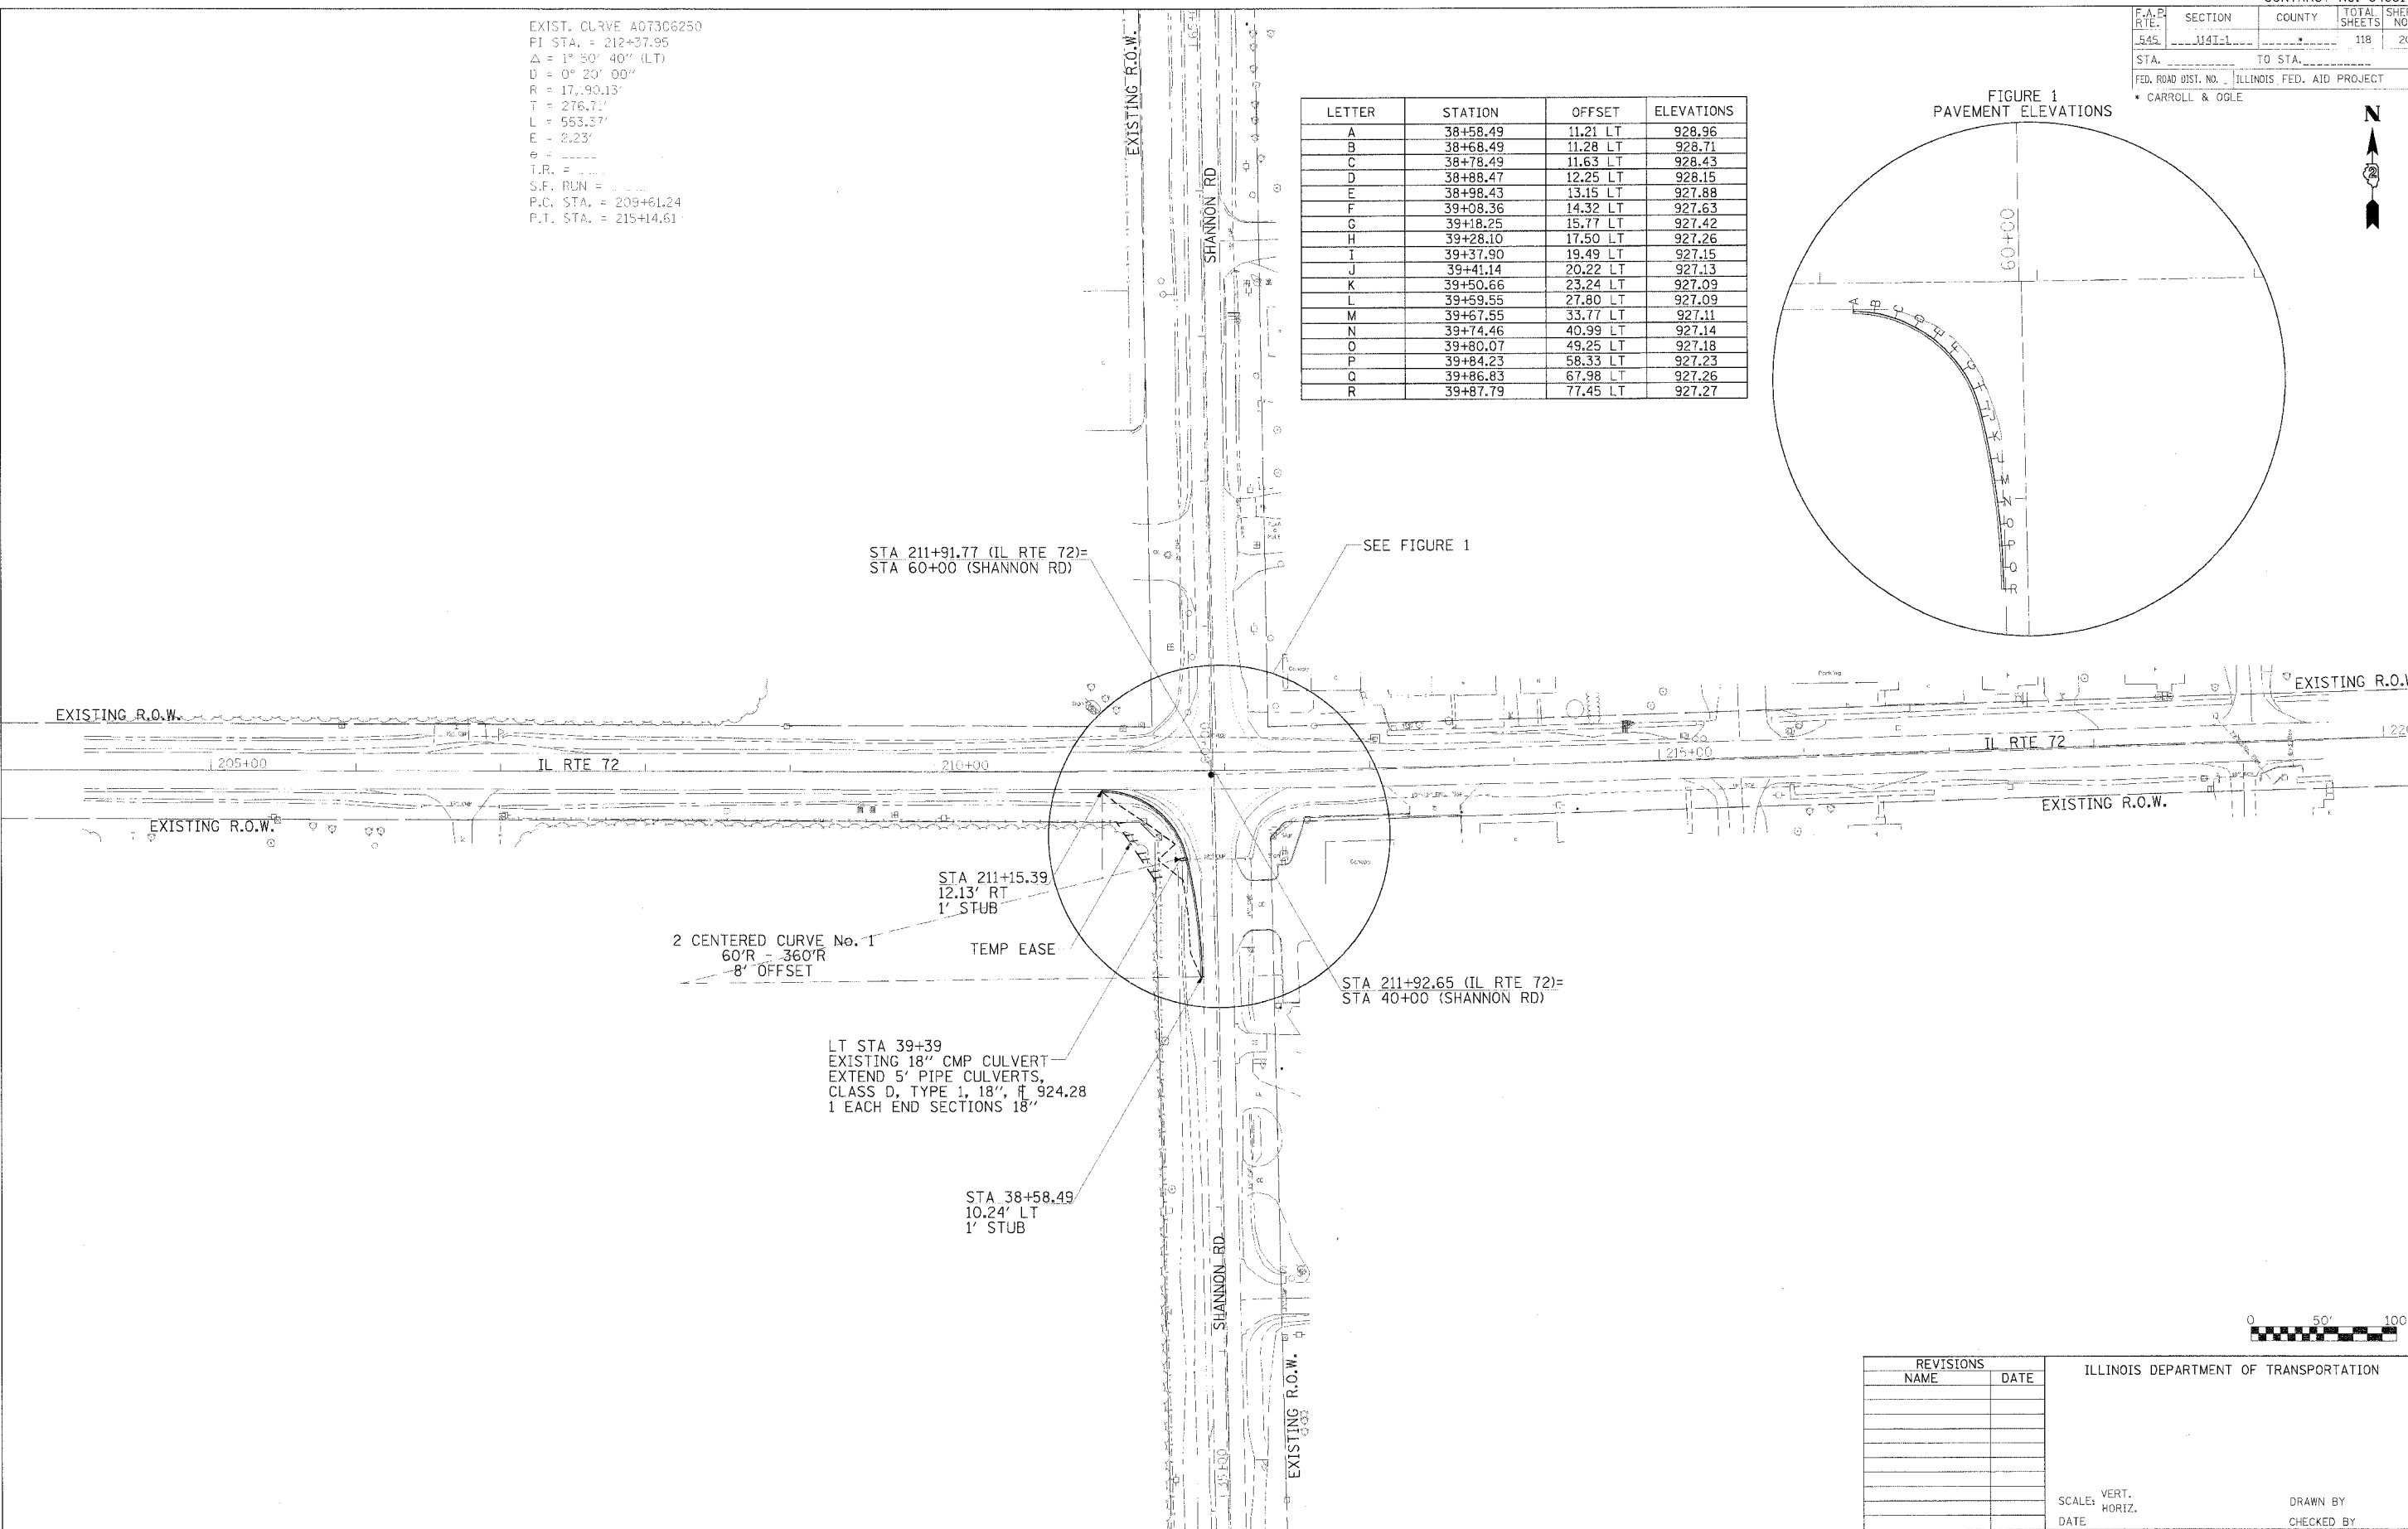


F.A.B. R.T.E.	SECTION	COUNTY	TOTAL SHEETS	SHEET NO.
545	141-1		118	20
STA.		TO STA.		
FED. ROAD DIST. NO.		ILLINOIS FED. AID PROJECT		
* CARROLL & OGLE				


EXIST. CURVE A07306250
 PI STA. = 212+37.95
 $\Delta = 1^\circ 50' 40''$ (LT)
 $D = 0^\circ 20' 00''$
 $R = 17,90.13'$
 $T = 276.71'$
 $L = 553.37'$
 $E = 2.23'$
 $e =$
 $I.R. =$
 $S.F. RUN =$
 P.C. STA. = 209+61.24
 P.T. STA. = 215+14.61

LETTER	STATION	OFFSET	ELEVATIONS
A	38+58.49	11.21 LT	928.96
B	38+68.49	11.28 LT	928.71
C	38+78.49	11.63 LT	928.43
D	38+88.47	12.25 LT	928.15
E	38+98.43	13.15 LT	927.88
F	39+08.36	14.32 LT	927.63
G	39+18.25	15.77 LT	927.42
H	39+28.10	17.50 LT	927.26
I	39+37.90	19.49 LT	927.15
J	39+41.14	20.22 LT	927.13
K	39+50.66	23.24 LT	927.09
L	39+59.55	27.80 LT	927.09
M	39+67.55	33.77 LT	927.11
N	39+74.46	40.99 LT	927.14
O	39+80.07	49.25 LT	927.18
P	39+84.23	58.33 LT	927.23
Q	39+86.83	67.98 LT	927.26
R	39+87.79	77.45 LT	927.27

FIGURE 1
PAVEMENT ELEVATIONS

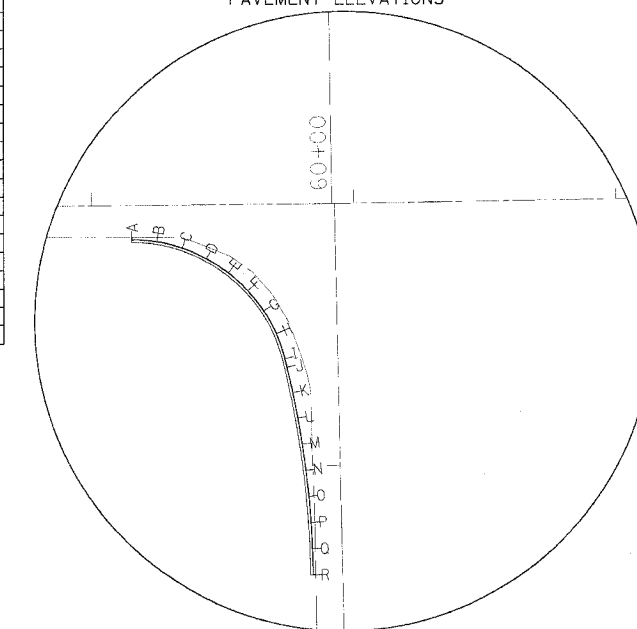

PLOT DATE = 12/12/2006
 FILE NAME = N:\Proj\9832\Dist 2_Ver-VIL-72\Good Neighbor_Pave\11-30-06_087306p1.dgn
 PLOT SCALE = 50/2000 / IN.
 USER NAME = DLZ

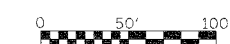

REVISIONS	
NAME	DATE

ILLINOIS DEPARTMENT OF TRANSPORTATION

SCALE: VERT. _____
 HORIZ. _____

DATE _____ DRAWN BY _____
 CHECKED BY _____

SHANNON RD/IL RTE 72