


F.A.P. RTE.	SECTION	COUNTY	TOTAL SHEETS	SHEET NO.
545	1191:1		118	22
STA. _____		TO STA. _____		
FED. ROAD DIST. NO. _____ ILLINOIS FED. AID PROJECT				
• CARROLL & OGLE				

# DETOUR ROUTE

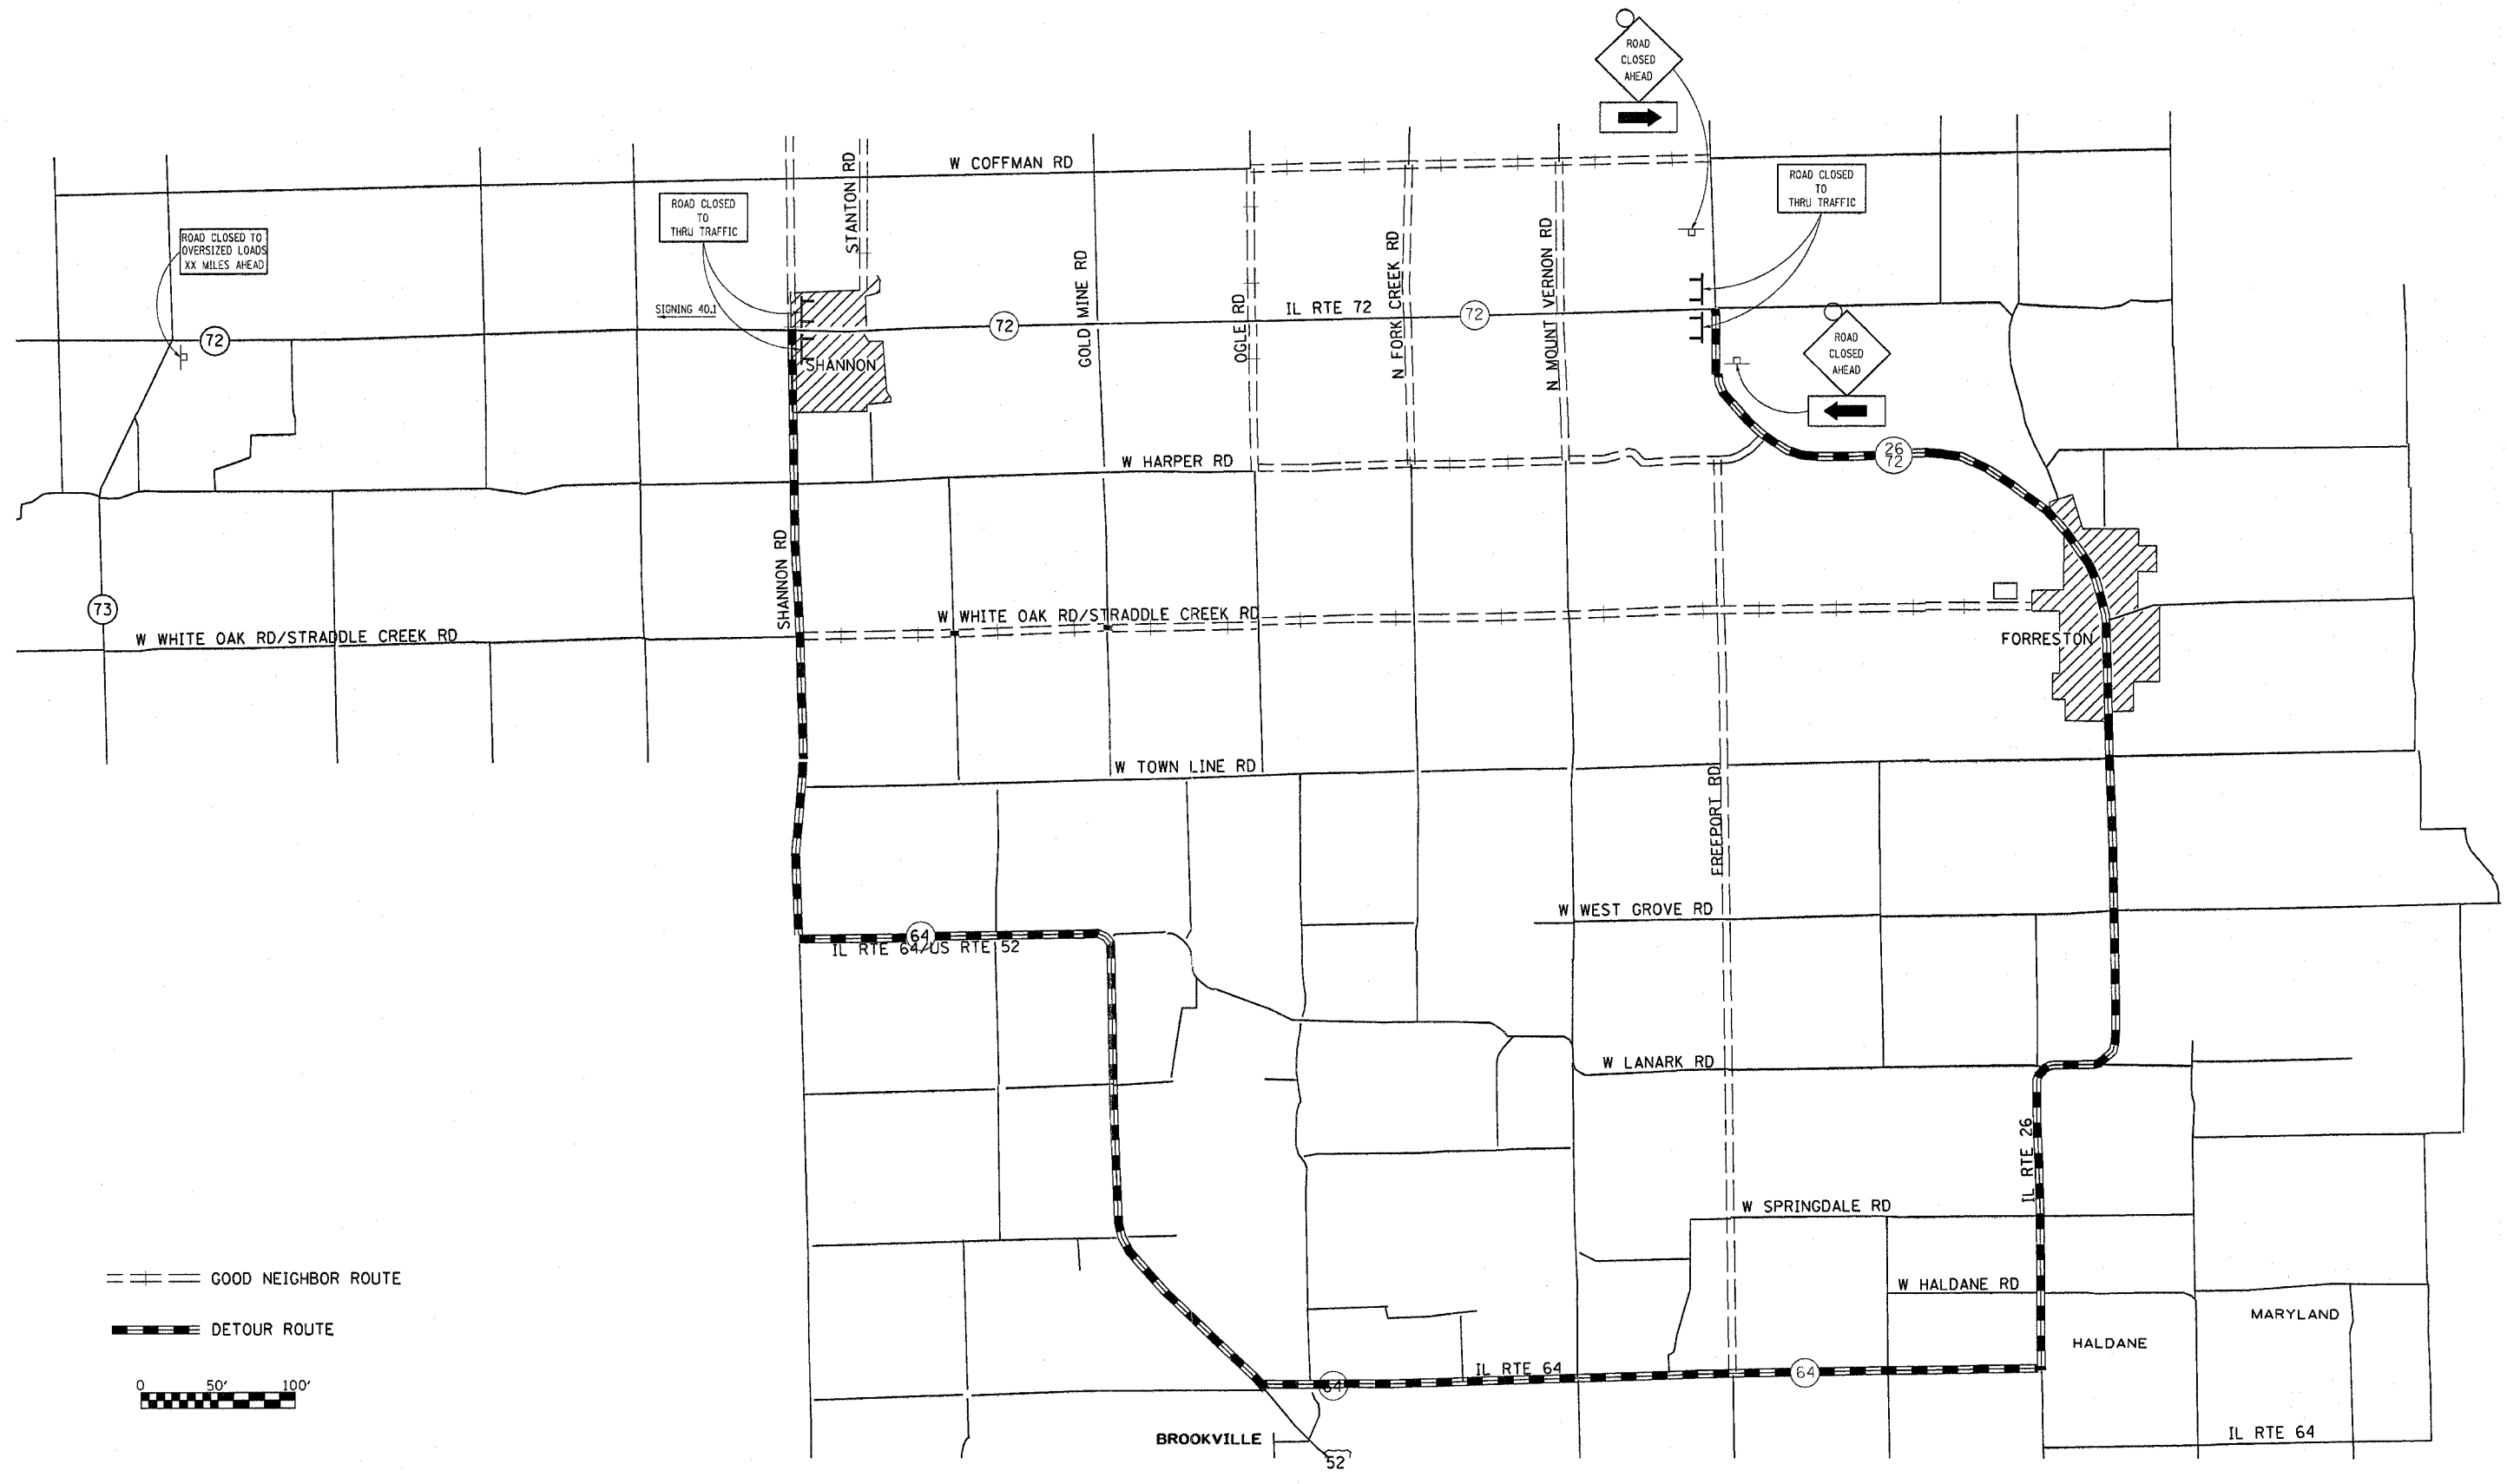

PLOT DATE = Fri Jan 05 11:34:17 2007  
 FILE NAME = c:\pers\jesta\207306\087306pln.dgn  
 USER NAME = jesta  
 USER NO = 600008