


DETOUR ROUTE


CONTRACT NO. 64C31

F.A.P. RTE.	SECTION	COUNTY	TOTAL SHEETS	SHEET NO.
545	114T-1		118	220
STA. _____		TO STA. _____		
FED. ROAD DIST. NO. _____		ILLINOIS FED. AID PROJECT		
• CARROLL & OGLE				

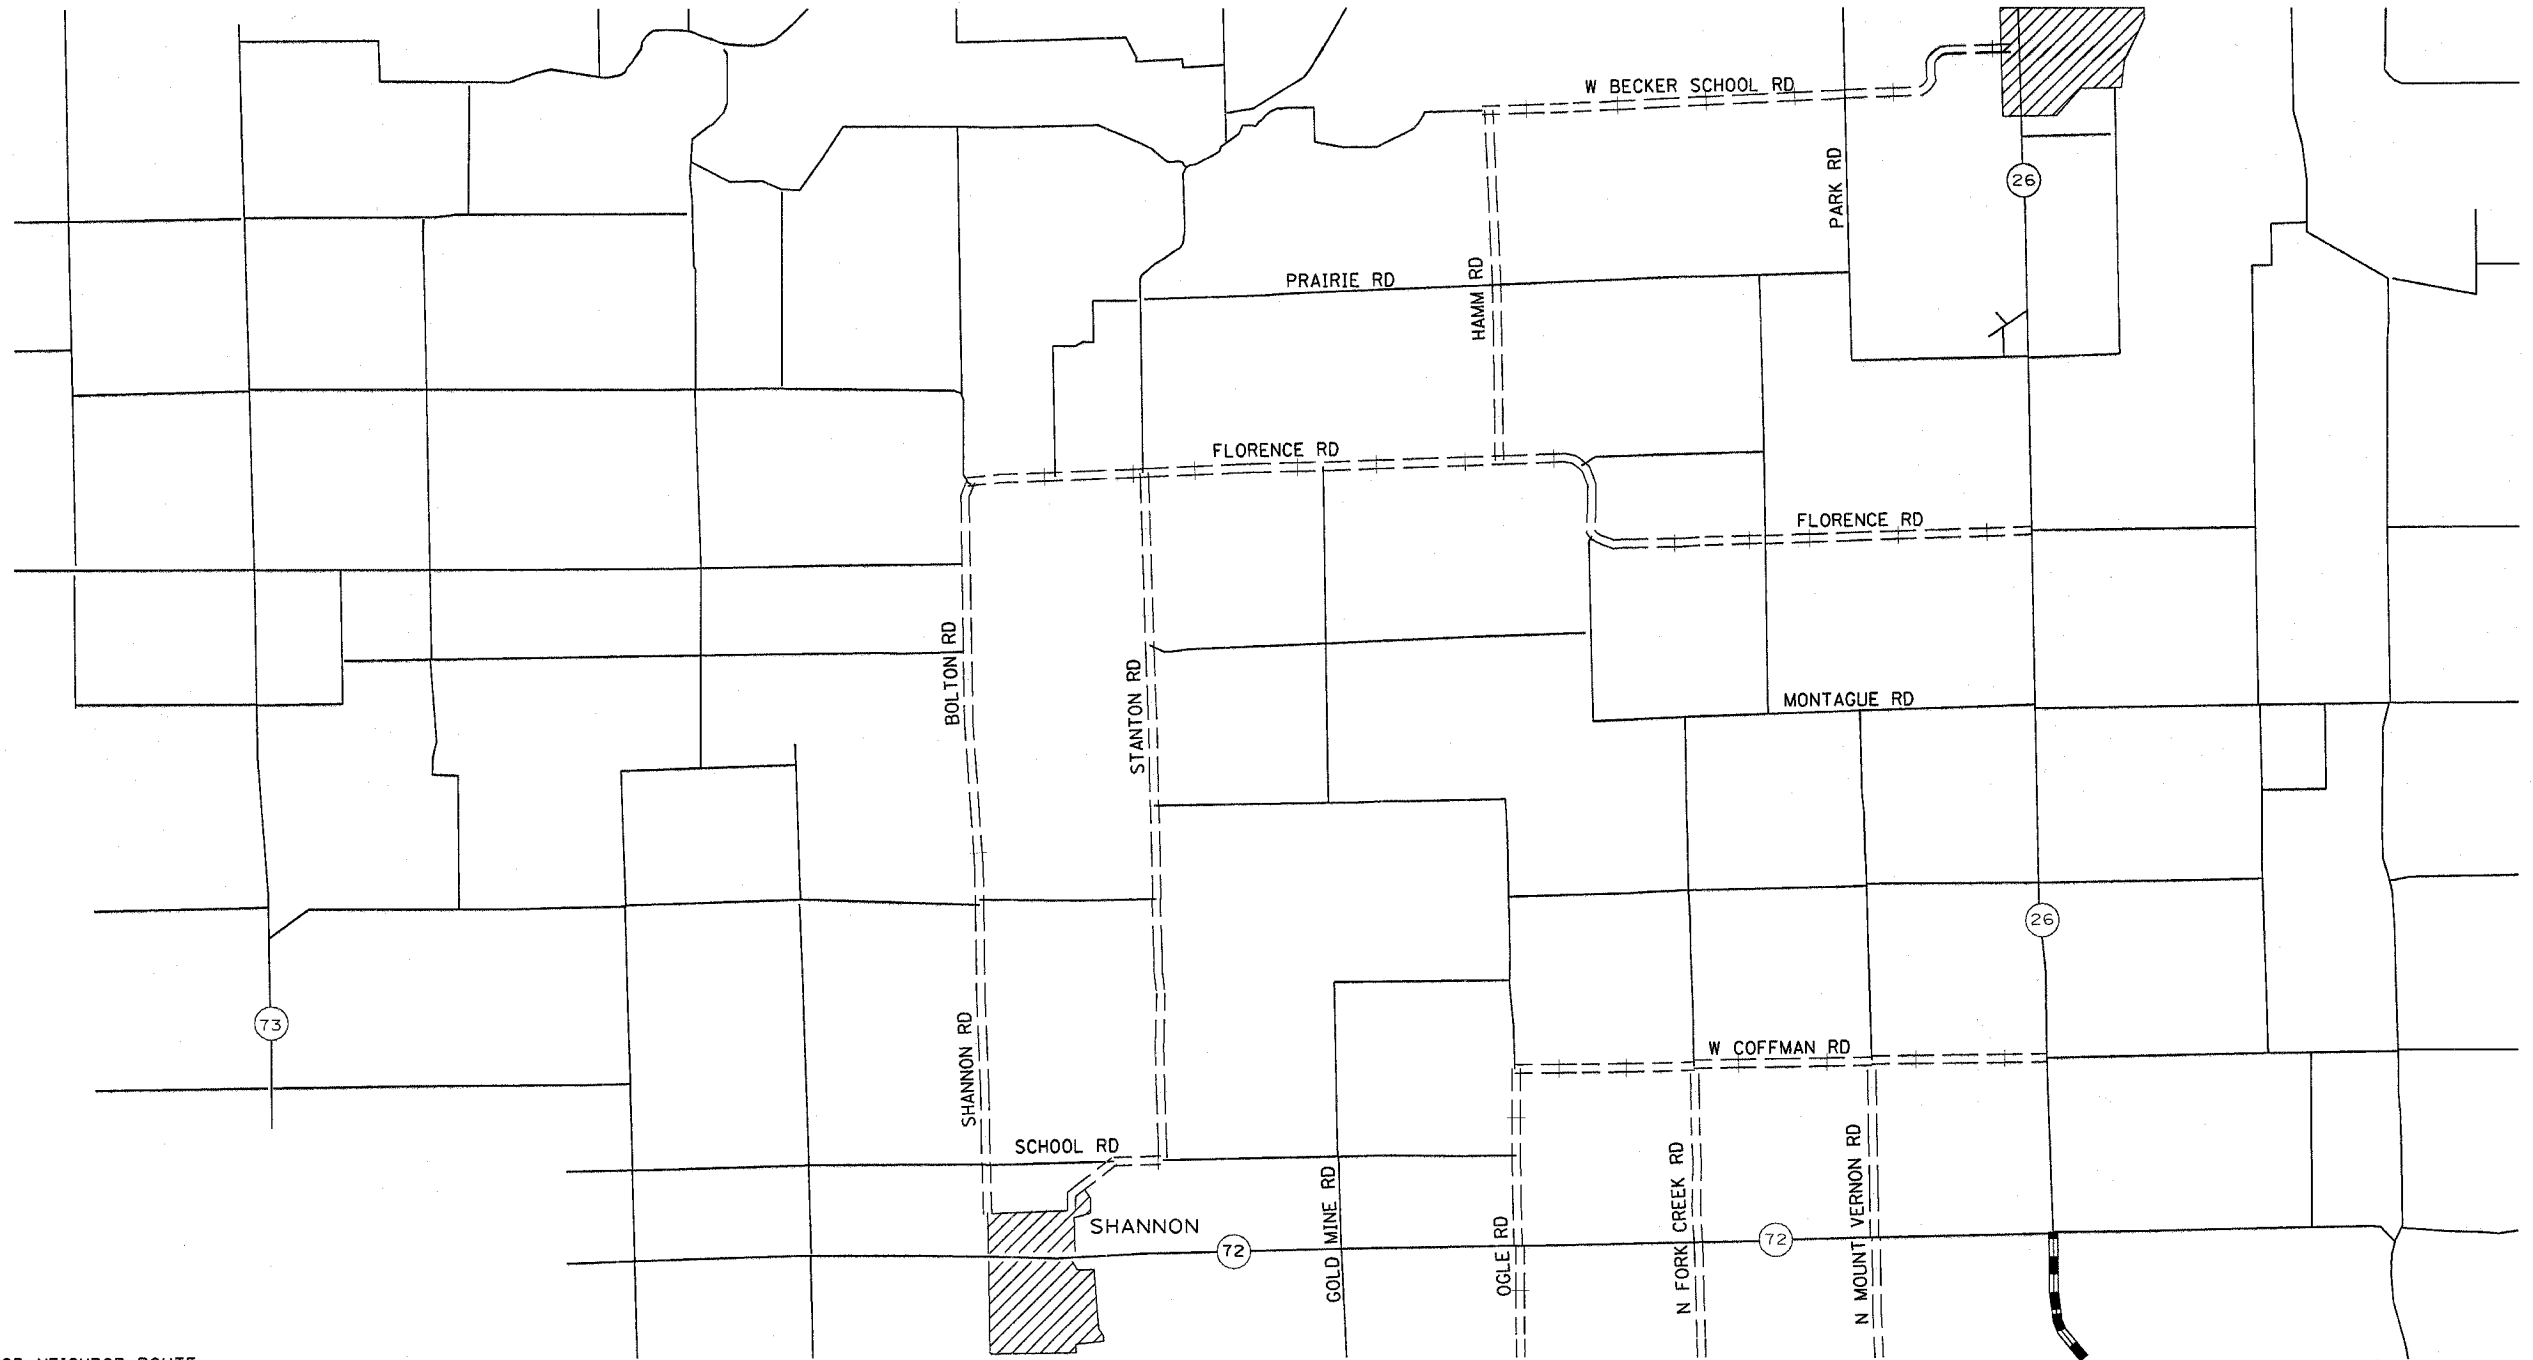

==+==+== GOOD NEIGHBOR ROUTE

==+==+== DETOUR ROUTE

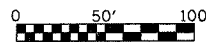

PLOT DATE = Fri Jan 05 11:24:23 2007
 FILE NAME = c:\p\projects\6207386\387386.plt.dgn
 SCALE = 30.0000 / IN.
 USER NAME = cnsdgd

DETOUR ROUTE