


STATE OF ILLINOIS
DEPARTMENT OF TRANSPORTATION


ROUTE NO.	SECTION	COUNTY	SHEET NO.	SHEET NO.
F.A.P. 545	114T-1	CARROLL	118	28
FED. ROAD DIST. NO. 2	ILLINOIS	FED. AID PROJECT-		

Contract # 64C31

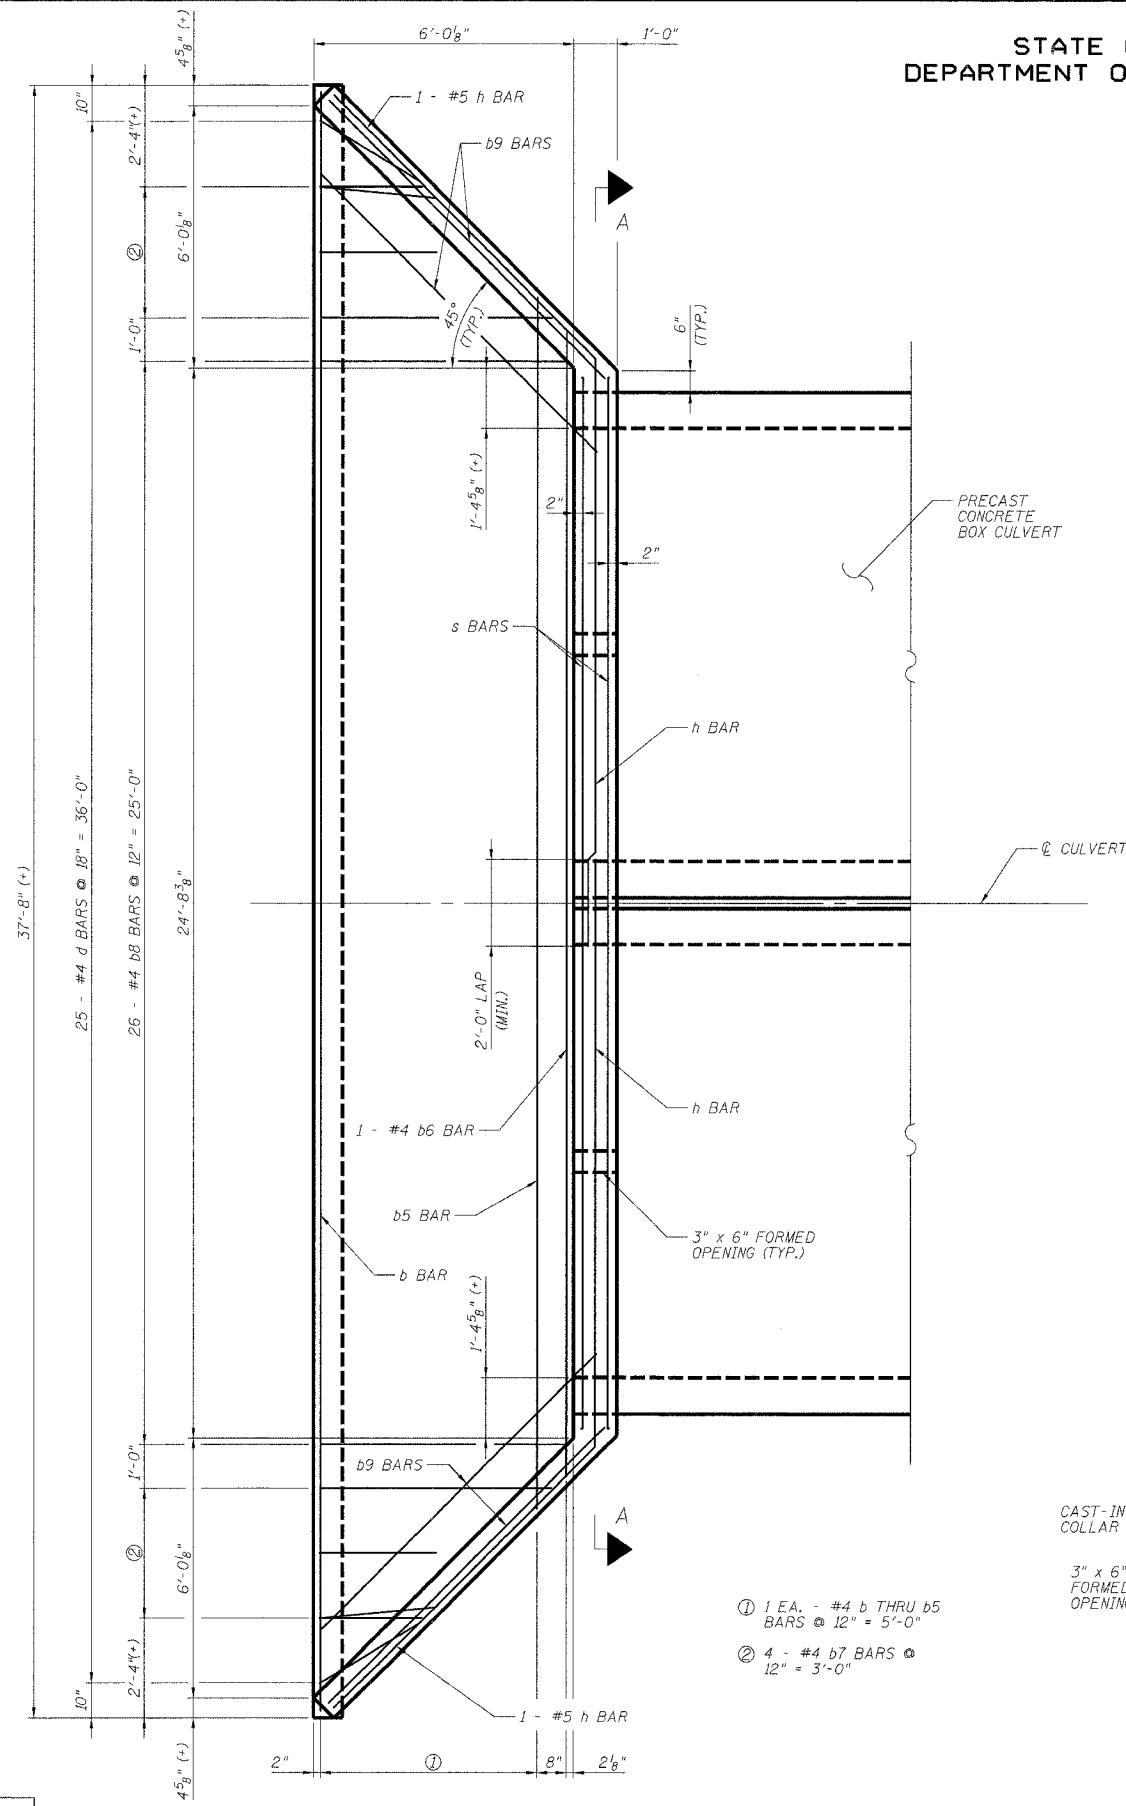


- ① 1 EA. - #4 b THRU b5 BARS @ 12" = 5'-0"
- ② 4 - #4 b7 BARS @ 12" = 3'-0"

PLAN
TYPICAL EACH END

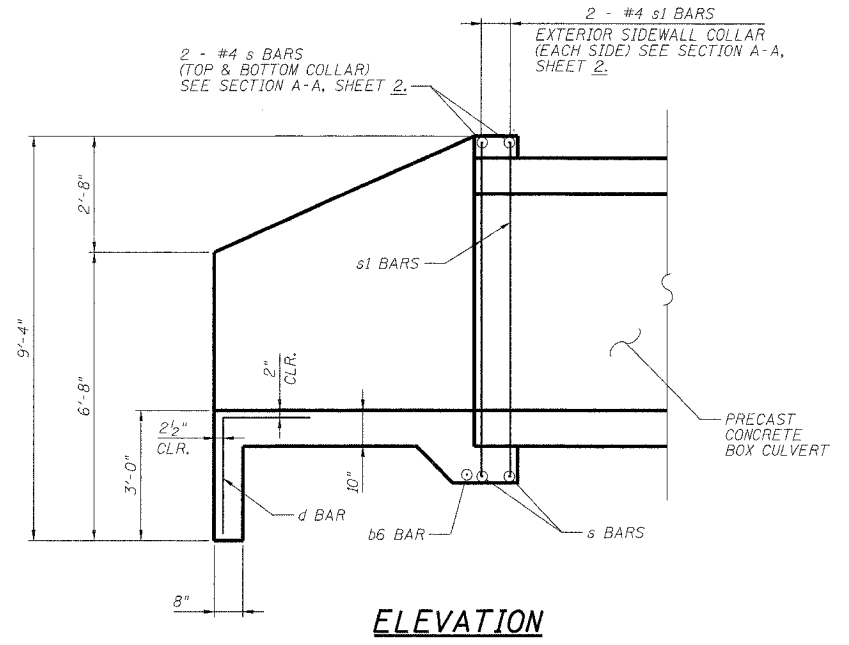


ELEVATION

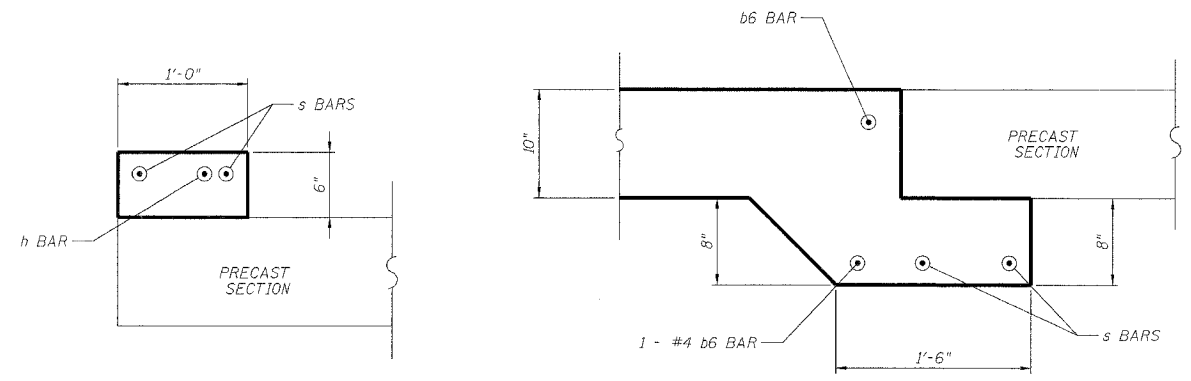

TOP SLAB & SIDE WALL COLLARS

BOTTOM SLAB COLLAR

PRECAST TO CAST-IN-PLACE CONNECTION COLLAR

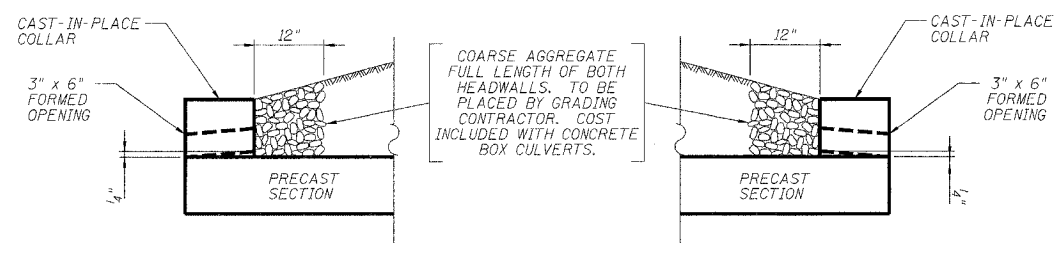

DOWNSTREAM END

UPSTREAM END

DRAIN DETAILS

CAST-IN-PLACE APRON PLAN
F.A.P. 545 (IL. RTE. 72)
SECTION 114T-1
CARROLL COUNTY
STATION 244+43.50
STRUCTURE NO. 008-1090

DESIGNED -	ASP
CHECKED -	WSP
DRAWN -	BGC
CHECKED -	ASP

EXAMINED	200
PASSED	ENGINEER OF BRIDGE DESIGN
	ENGINEER OF BRIDGES AND STRUCTURES