


STATE OF ILLINOIS
DEPARTMENT OF TRANSPORTATION

ROUTE NO.	SECTION	COUNTY	SHEET NO.	SHEET	SHEET NO.
F.A.P. 545	114T-1	CARROLL	118	39	02
FED. ROAD DIST. NO. 2		ILLINOIS	FED. AID PROJECT		

Contract # 64C31

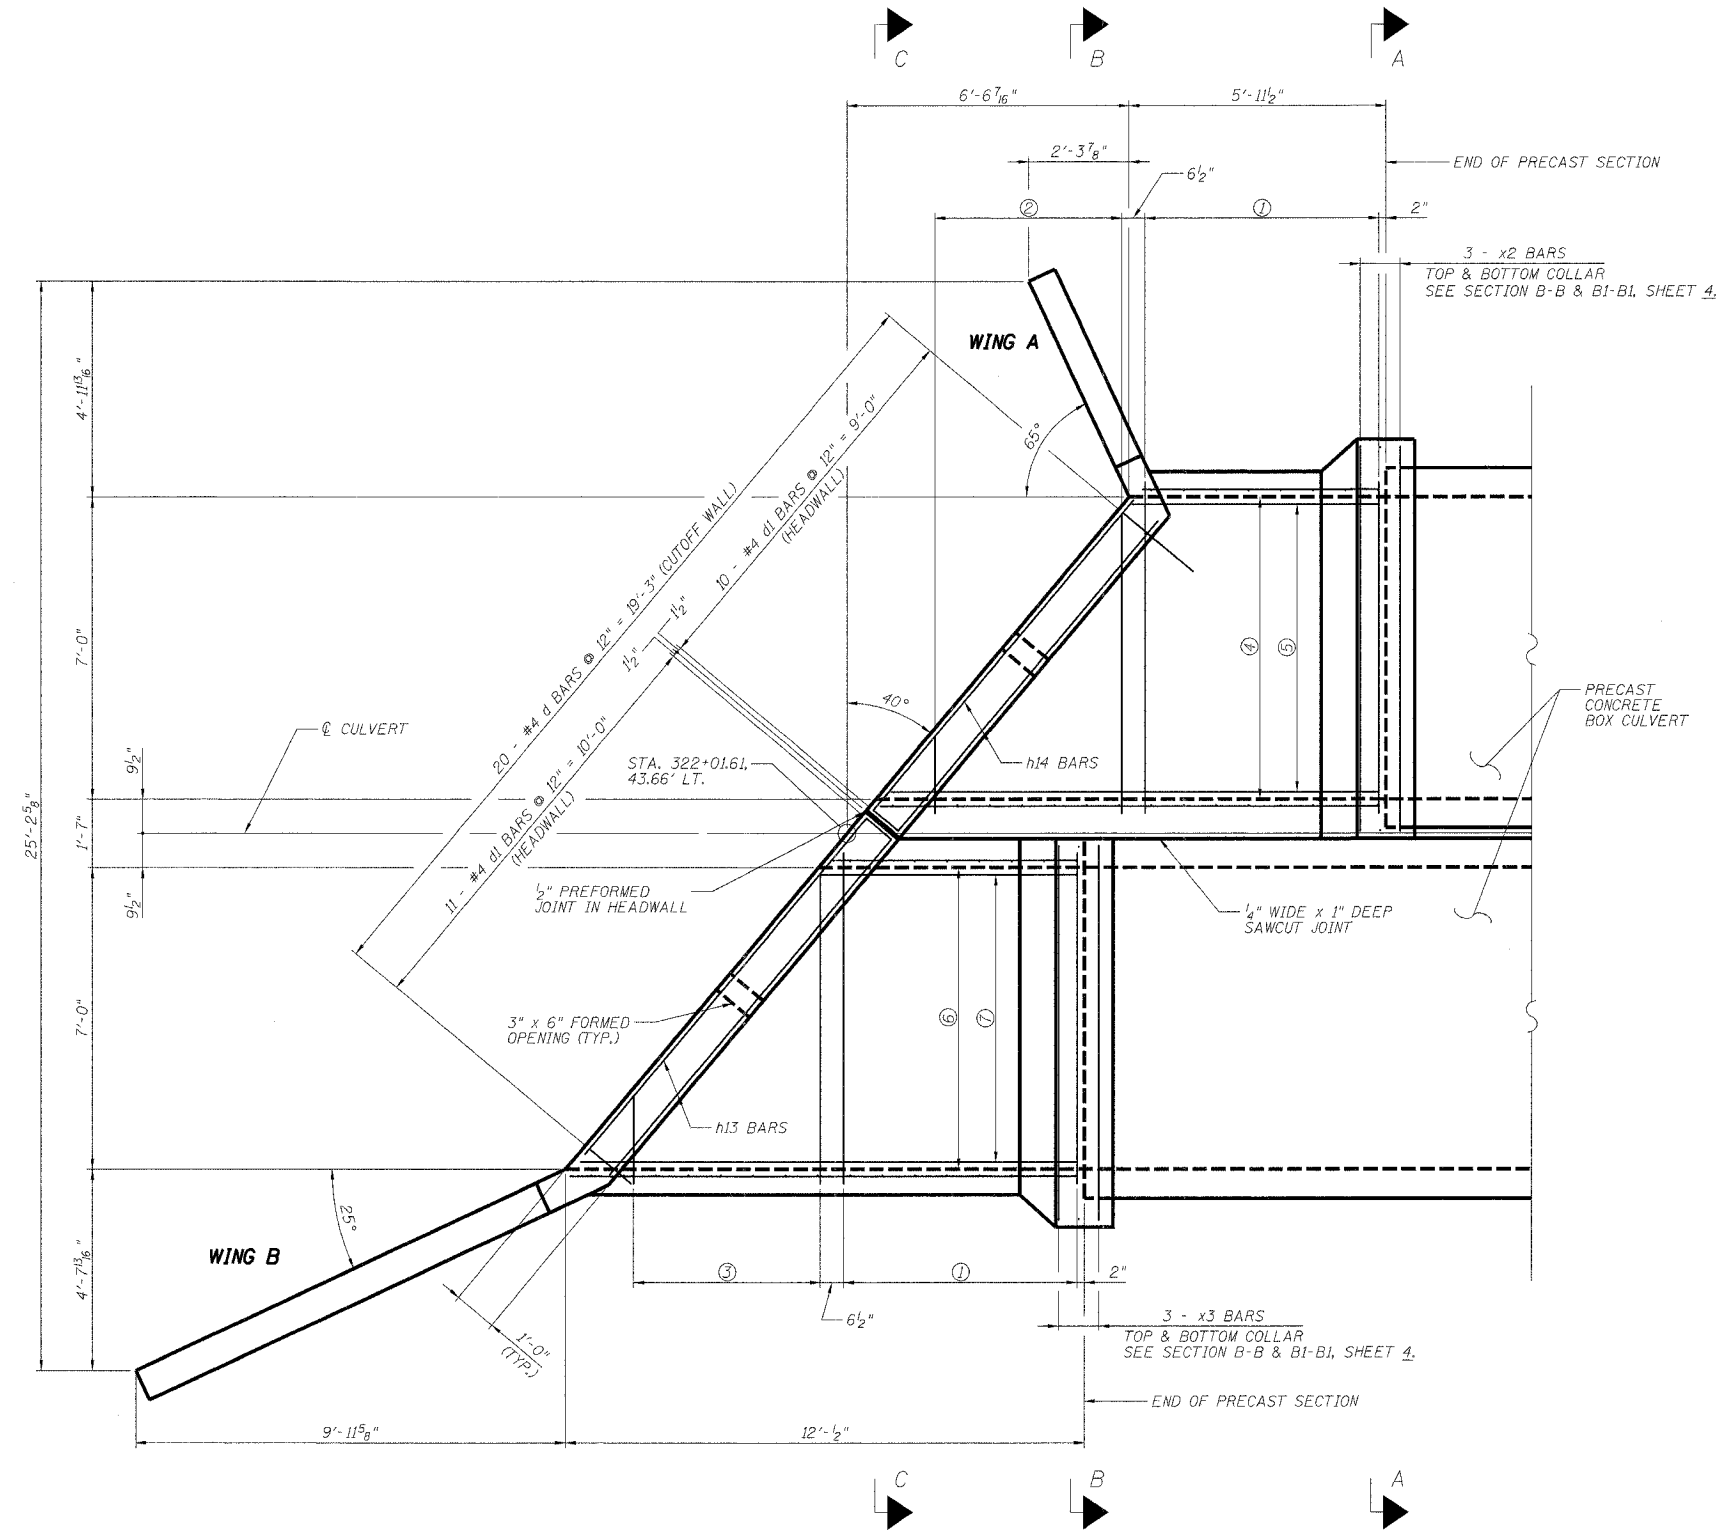

PLAN

LEGEND

T.T. = TOP OF TOP SLAB
B.T. = BOTTOM OF TOP SLAB
T.B. = TOP OF BOTTOM SLAB
B.B. = BOTTOM OF BOTTOM SLAB

- NOTE:
- ① 11 - #7 @ 6 1/2" = 5'-5" (B.T. & T.B.)
3 - #4 @ 3 BARS @ 24" = 4'-0" (B.B.)
 - ② 9 - #7 @ 6 1/2" = 4'-4" (B.T. & T.B.)
3 - #4 @ 4 BARS @ 24" = 4'-0" (B.B.)
 - ③ 9 - #7 @ 6 1/2" = 4'-4" (B.T. & T.B.)
3 - #4 @ 5 BARS @ 24" = 4'-0" (B.B.)
 - ④ 7 - #6 @ 14" = 7'-0" (B.T.)
 - ⑤ 6 - #5 @ 16" = 6'-8" (B.B. & T.B.)
 - ⑥ 7 - #6 @ 14" = 7'-0" (B.T.)
 - ⑦ 6 - #5 @ 16" = 6'-8" (B.B. & T.B.)

DESIGNED -	ASP
CHECKED -	WSP
DRAWN -	BGC
CHECKED -	ASP

EXAMINED	200
PASSED	ENGINEER OF BRIDGE DESIGN
	ENGINEER OF BRIDGES AND STRUCTURES

OUTLET END SECTION
F.A.P. 545 (IL. RTE. 72)
SECTION 114T-1
CARROLL COUNTY
STATION 322+38.25
STRUCTURE NO. 008-1091