


STATE OF ILLINOIS
DEPARTMENT OF TRANSPORTATION

ROUTE NO.	SECTION	COUNTY	LOCAL SHEETS	SHEET NO.	SHEET NO.
F.A.P. 545	114T-1	OGLE	11B	51	03
FED. ROAD DIST. NO. 2		ILL. HIGHWAY PROJ. NO.	FED. AID PROJ. NO.		

Contract # 64C31

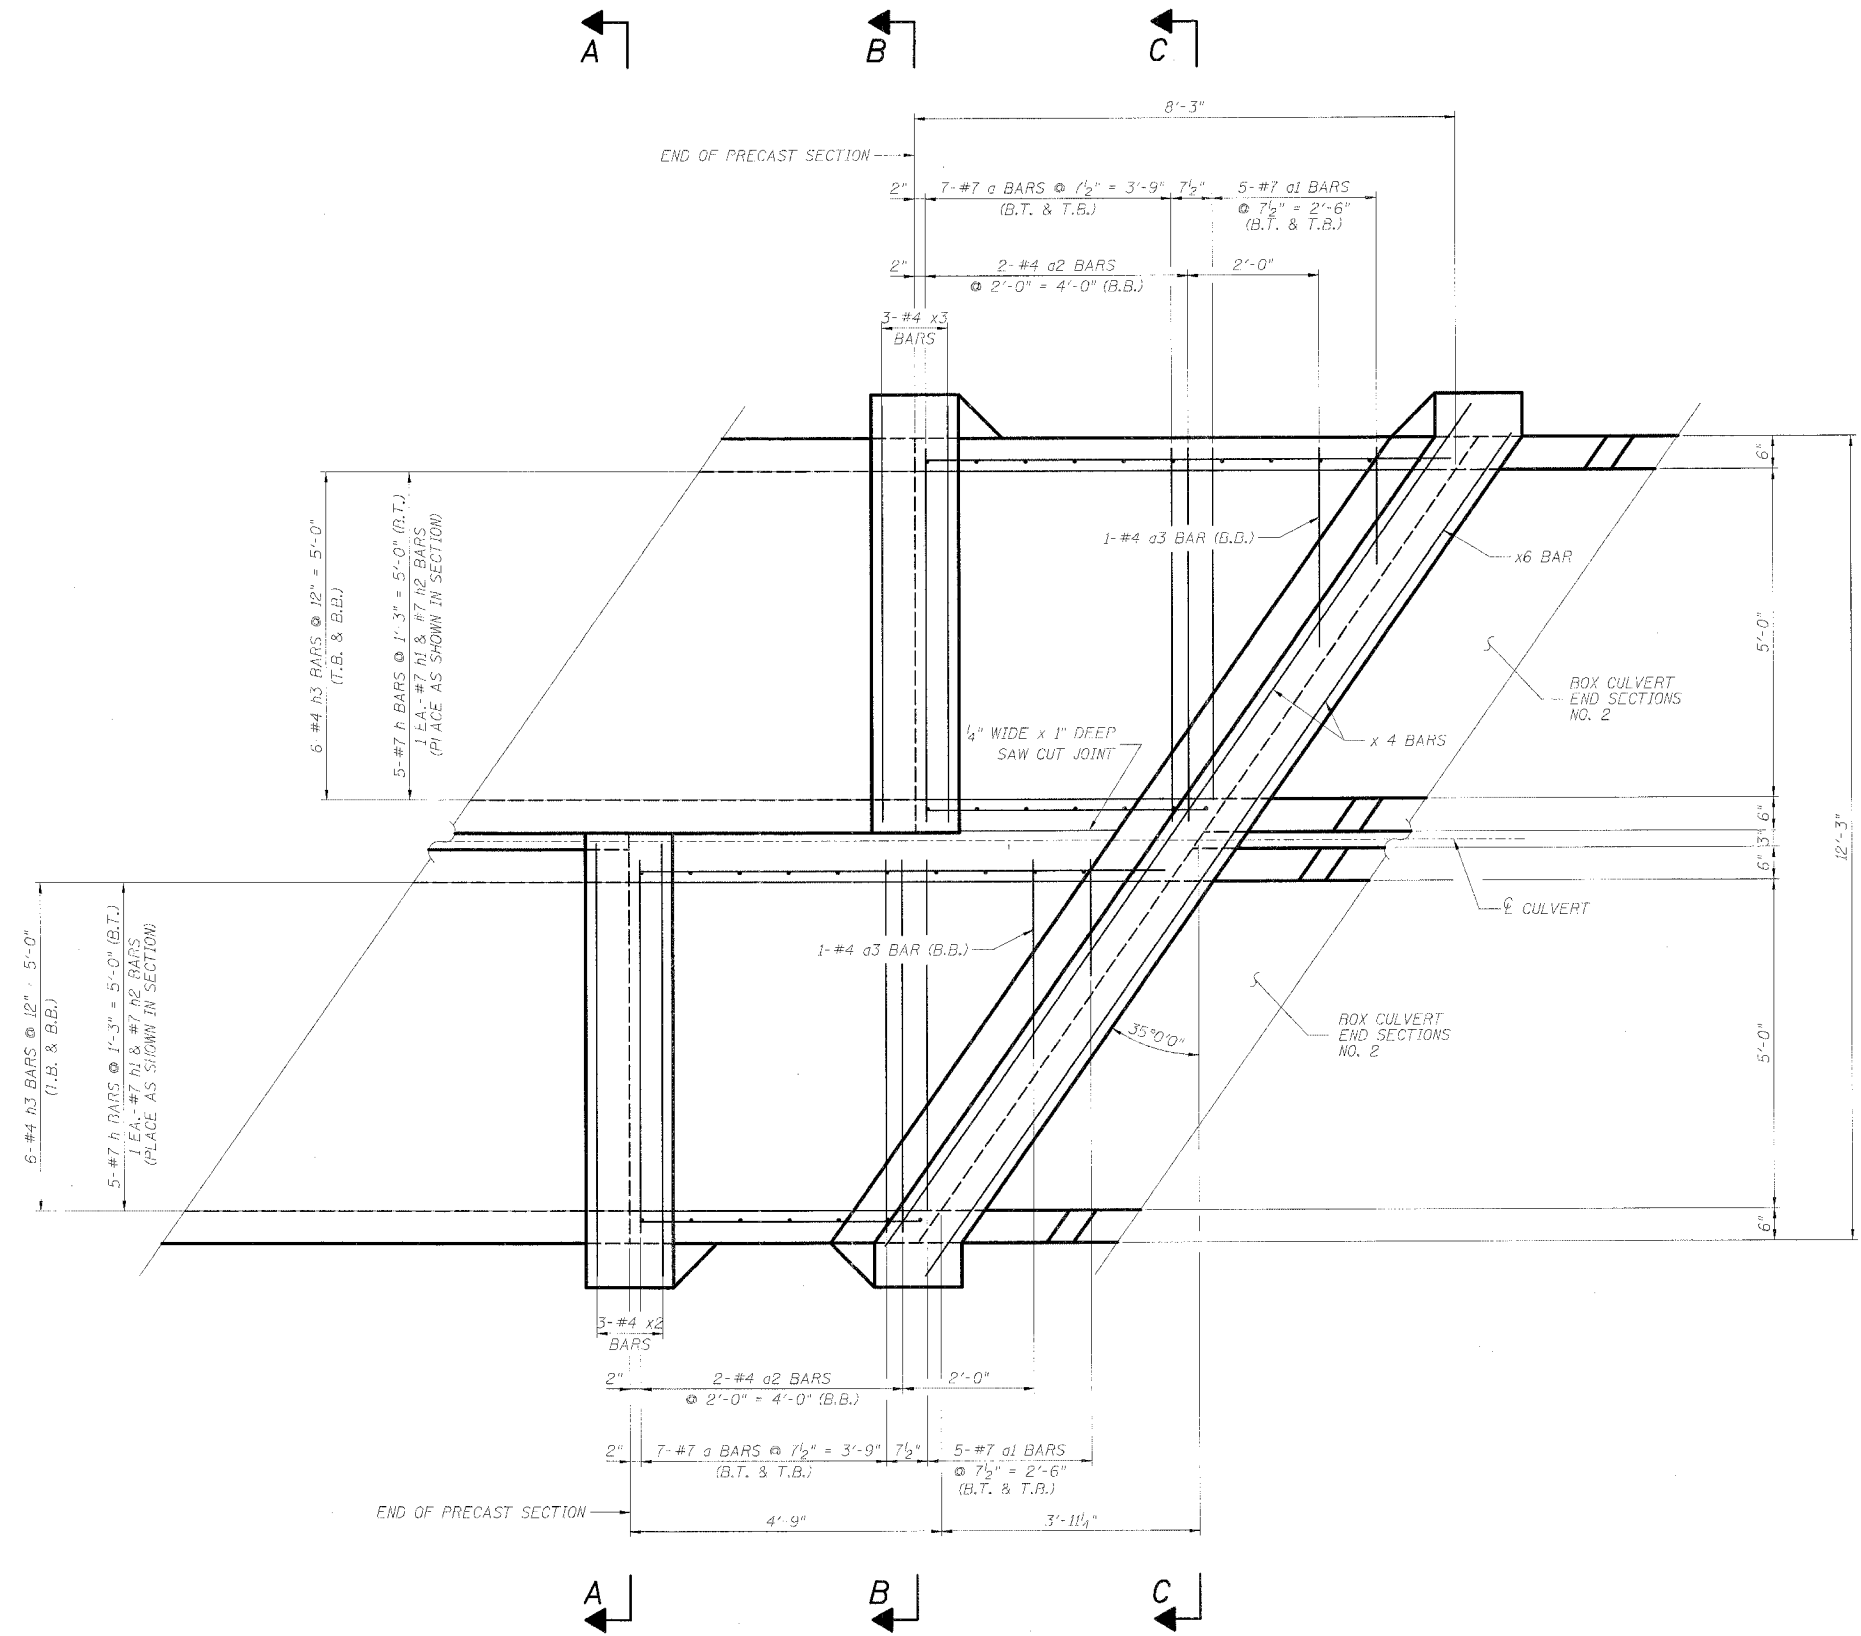

OUTLET PLAN

LEGEND
T.T. = TOP OF TOP SLAB
B.T. = BOTTOM OF TOP SLAB
T.B. = TOP OF BOTTOM SLAB
B.B. = BOTTOM OF BOTTOM SLAB

DESIGNED - ASP	200
CHECKED - WSP	EXAMINED
DRAWN - BEM	PASSED
CHECKED - ASP	ENGINEER OF BRIDGES AND STRUCTURES

OUTLET SECTION PLAN
F.A.P. 545 (IL. RTE. 72)
SECTION 114T-1
OGLE COUNTY
STATION 38+85.17
STRUCTURE NO. 071-1150