



STATE OF ILLINOIS
DEPARTMENT OF TRANSPORTATION

ROUTE NO.	SECTION	COUNTY	FEET SHEETS	SHEET NO.	SHEET NO. 02 04 SHEETS
F.A.P. 545	114T-1	OGLE	118	60	
FED. ROAD DIST. NO. 2	ILLINOIS	FED. AID PROJECT			


Contract # 64C31

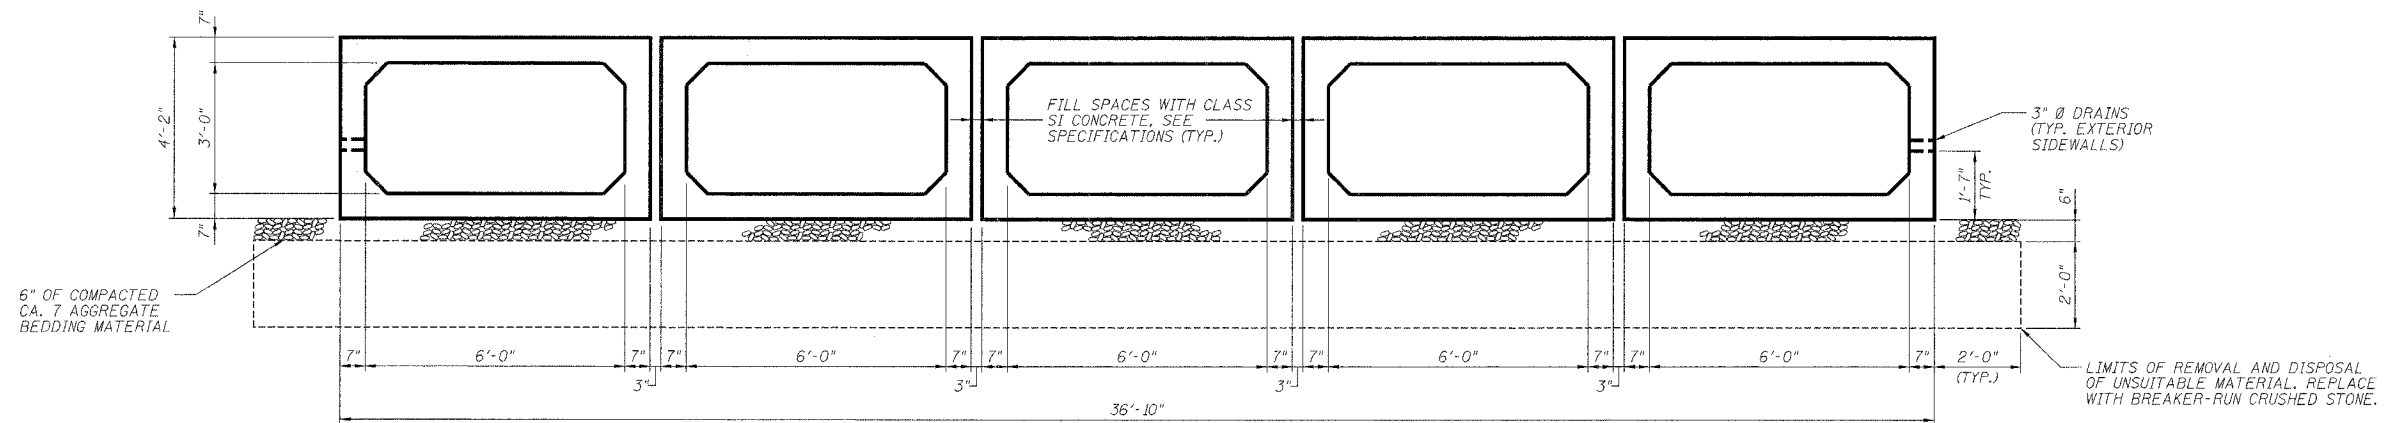

PRECAST TYPICAL SECTION

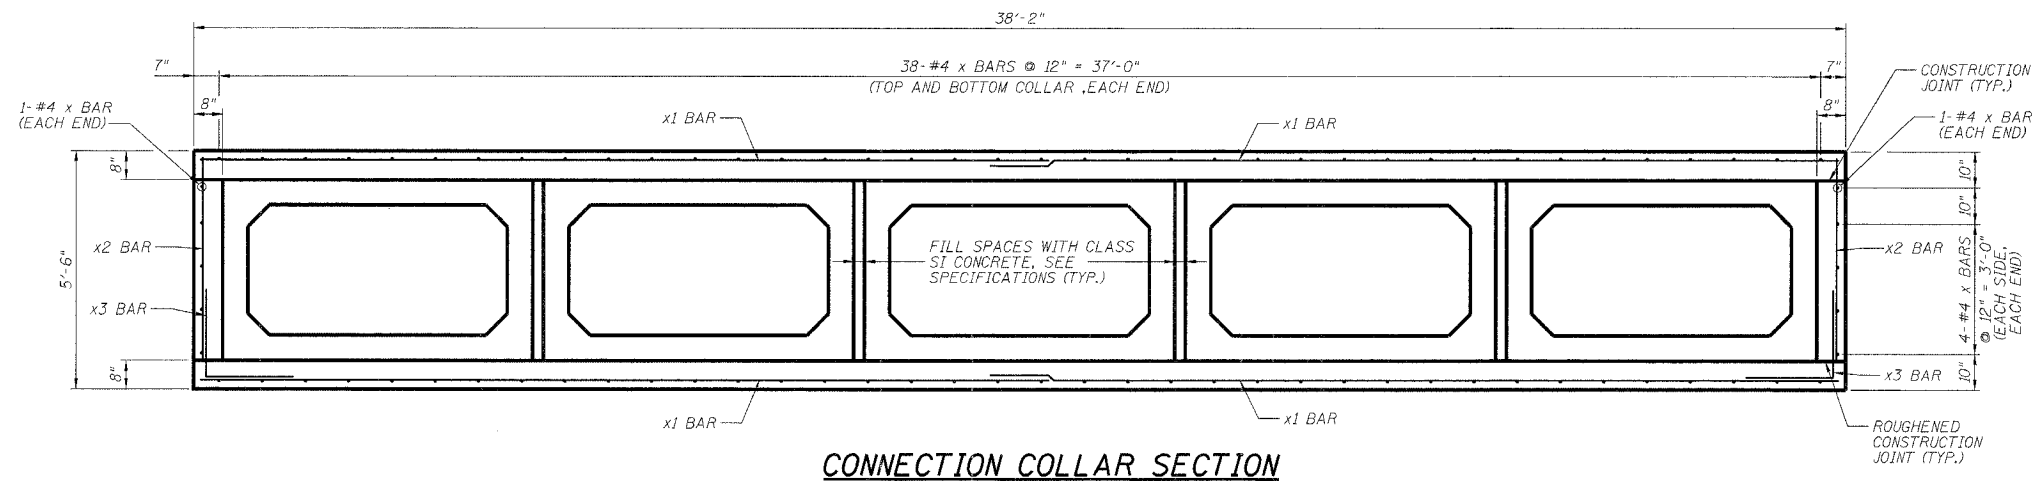

CONNECTION COLLAR SECTION

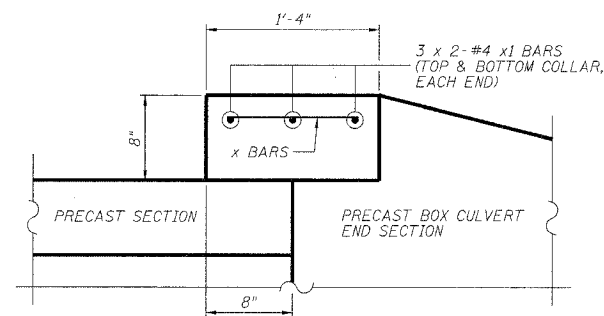

COLLAR DETAIL

NOTE:
BARS INDICATED THUS 3x2-#4 x1 BARS
INDICATES 3 LINES OF BARS WITH 2
LENGTHS PER LINE.

DESIGNED -	ASP
CHECKED -	WSP
DRAWN -	BEM
CHECKED -	ASP

EXAMINED	200
PASSED	

ENGINEER OF BRIDGE DESIGN
ENGINEER OF BRIDGES AND STRUCTURES

TYPICAL SECTIONS
F.A.P. 545 (IL. RTE. 72)
SECTION 114T-1
OGLE COUNTY
STATION 121+43.48
STRUCTURE NO. 071-1151