


F.A.P. RTE.	SECTION	COUNTY	TOTAL SHEETS	SHEET NO.
545	114T-1	*	118	80
STA. 241+00.00		TO STA. 242+00.00		
FED. ROAD DIST. NO.		ILLINOIS FED. AID PROJECT		
* CARROLL		* OGLE		

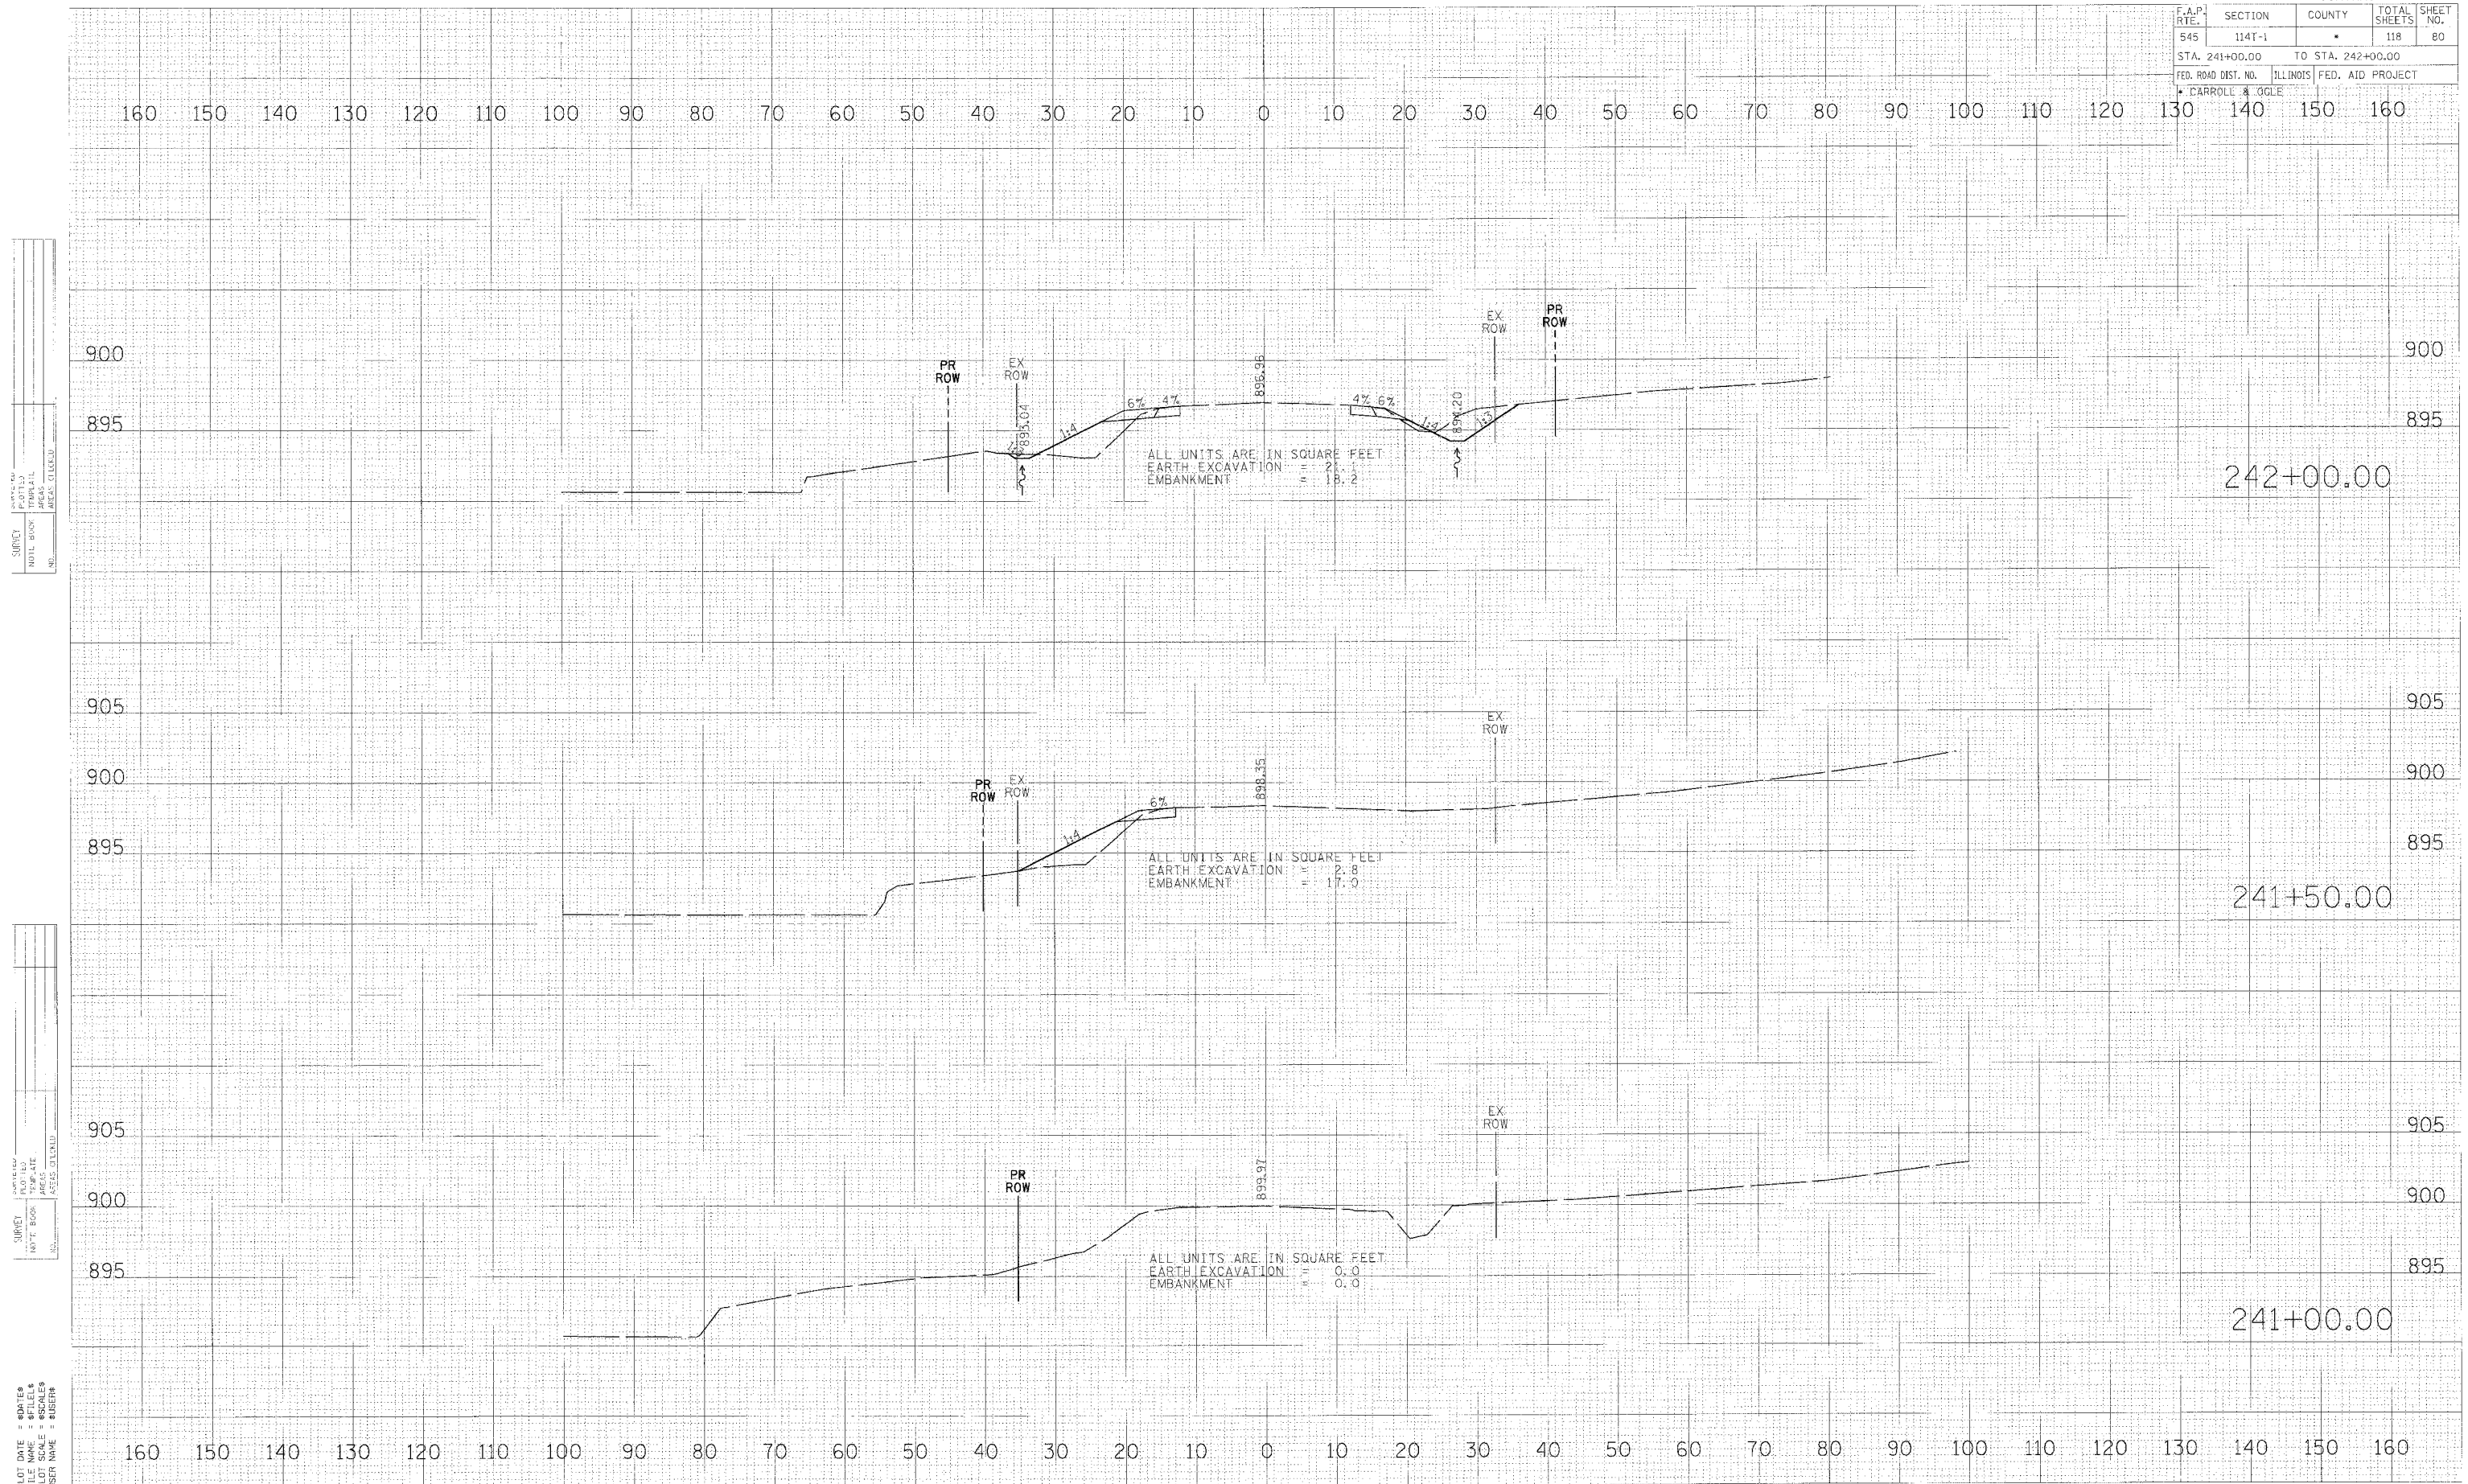

SURVEY  
 DATE  
 SCALE  
 USER

SURVEY  
 DATE  
 SCALE  
 USER

SURVEY  
 DATE  
 SCALE  
 USER