



F.A.P. RTE.	SECTION	COUNTY	TOTAL SHEETS	SHEET NO.
545	114T-1	•	118	85
STA. 310+00.00		TO STA. 311+00.00		
FED. ROAD DIST. NO.		ILLINOIS FED. AID PROJECT		
• CARROLL & OGLE				

160 150 140 130 120 110 100 90 80 70 60 50 40 30 20 10 0 10 20 30 40 50 60 70 80 90 100 110 120 130 140 150 160

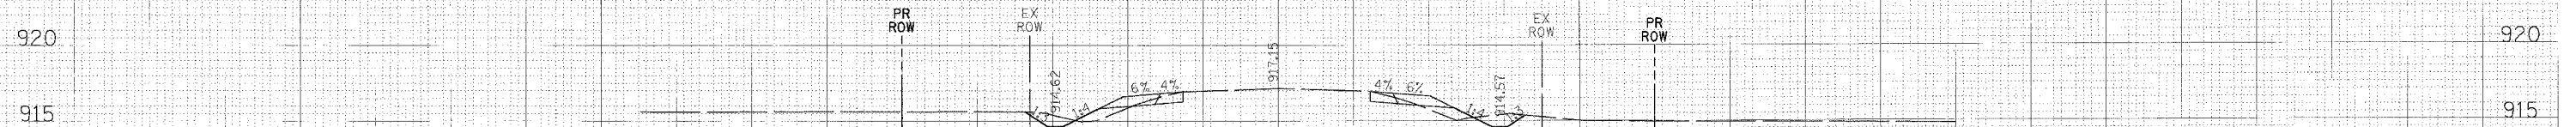

311+00.00

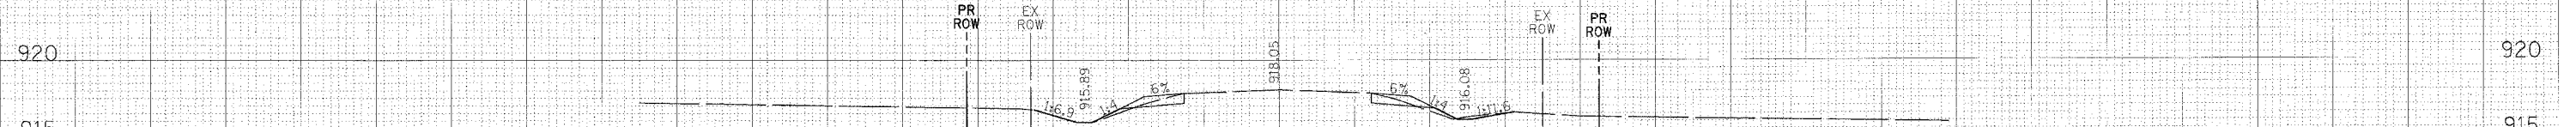

310+50.00



310+00.00

160 150 140 130 120 110 100 90 80 70 60 50 40 30 20 10 0 10 20 30 40 50 60 70 80 90 100 110 120 130 140 150 160

SURVEY
 DATE BOOK
 NO.

SURVEY
 DATE BOOK
 NO.

PLOT DATE = 04/25/04
 FILE NAME = 114T-1
 PLOT SCALE = 1"=40'
 USER NAME = MUSER#