


F.A.P. RTE.	SECTION	COUNTY	TOTAL SHEET SHEETS	NO.
545	114T-1	*	118	90
STA. 316+50.00		TO STA. 316+50.00		
FED. ROAD DIST. NO.		ILLINOIS FED. AID PROJECT		
* CARROLE & OGLE				

160 150 140 130 120 110 100 90 80 70 60 50 40 30 20 10 0 10 20 30 40 50 60 70 80 90 100 110 120 130 140 150 160

SURVEY
DATE
BY
SCALE

SURVEY
DATE
BY
SCALE

DATE
FILE NAME
PLOT SCALE
USER NAME

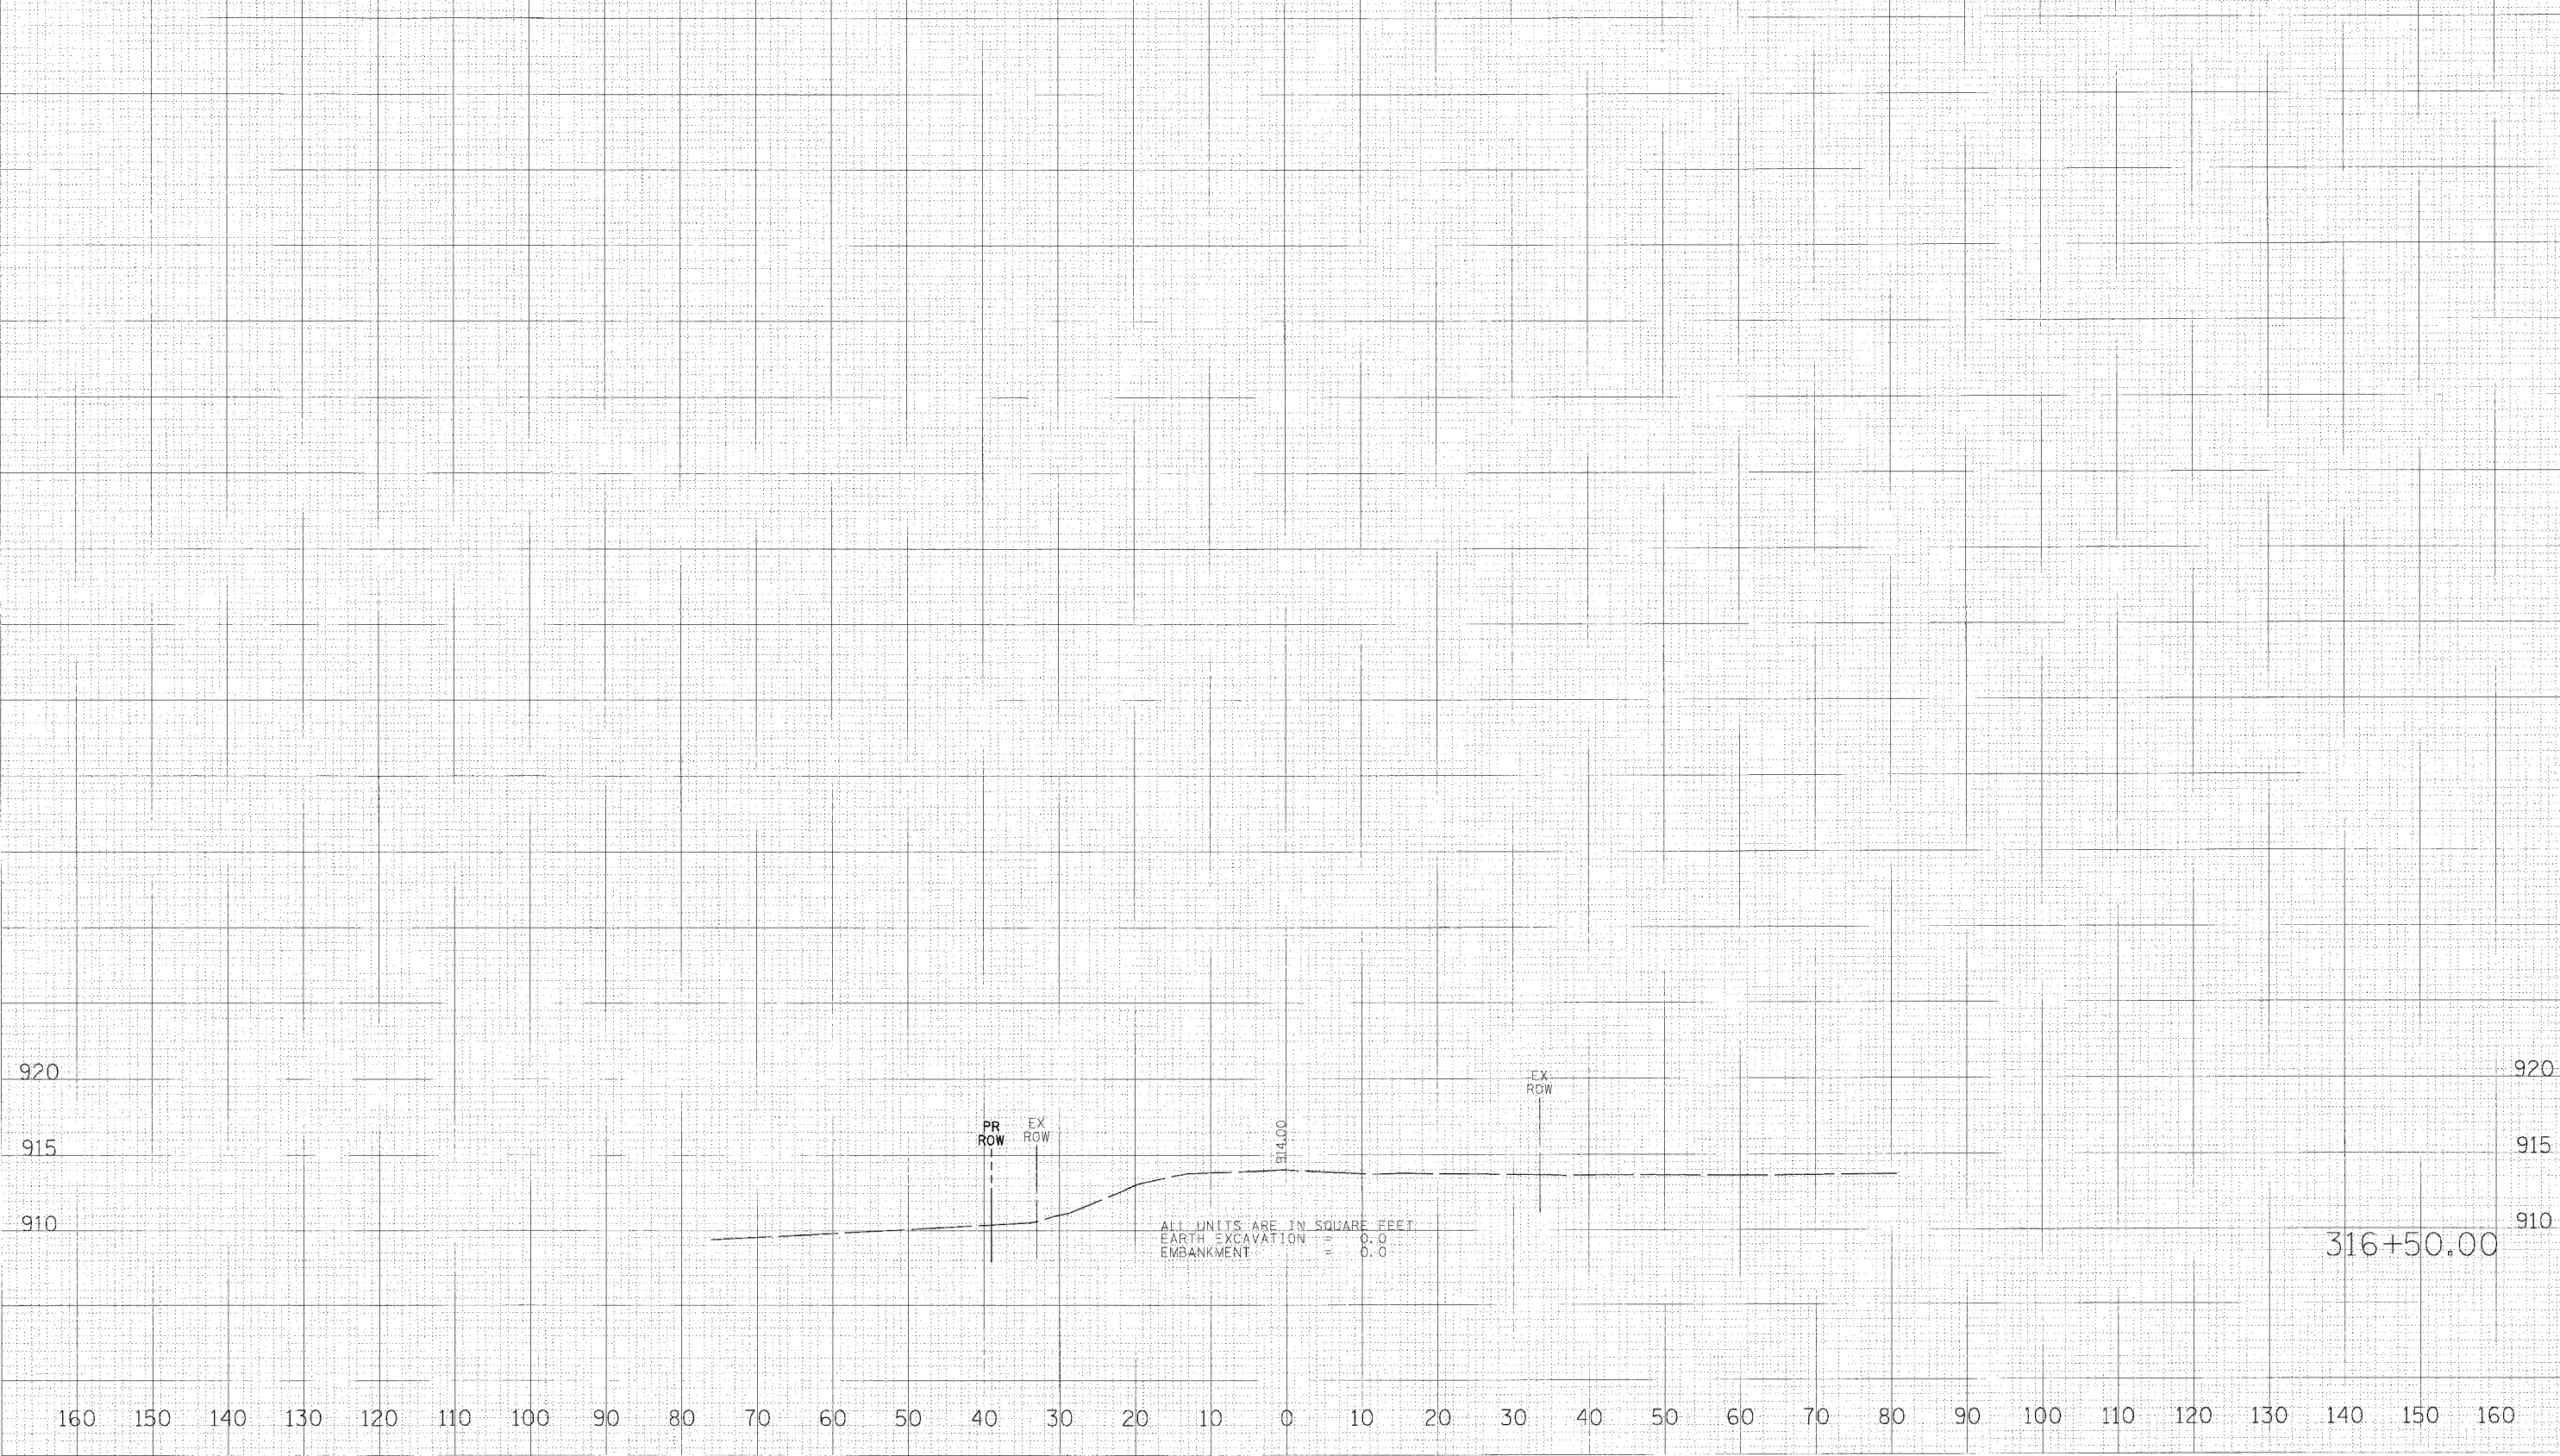

316+50.00

ALL UNITS ARE IN SQUARE FEET
EARTH EXCAVATION 0.0
EMBANKMENT 0.0