


F.A.P. RTE.	SECTION	COUNTY	TOTAL SHEET SHEETS	NO.
545	114T-1		118	95
STA. 325+50.00		TO STA. 36+00.00		
FED. ROAD DIST. NO.	ILLINOIS	FED. AID PROJECT		
CARROLL & OGLE				

160 150 140 130 120 110 100 90 80 70 60 50 40 30 20 10 0 10 20 30 40 50 60 70 80 90 100 110 120 130 140 150 160

SURVEY
NOTE BOOK
AREA
MEAS. CHECKED

SURVEY
NOTE BOOK
AREA
MEAS. CHECKED

PLOT DATE =
FILE NAME =
PLOT SCALE =
USER NAME =

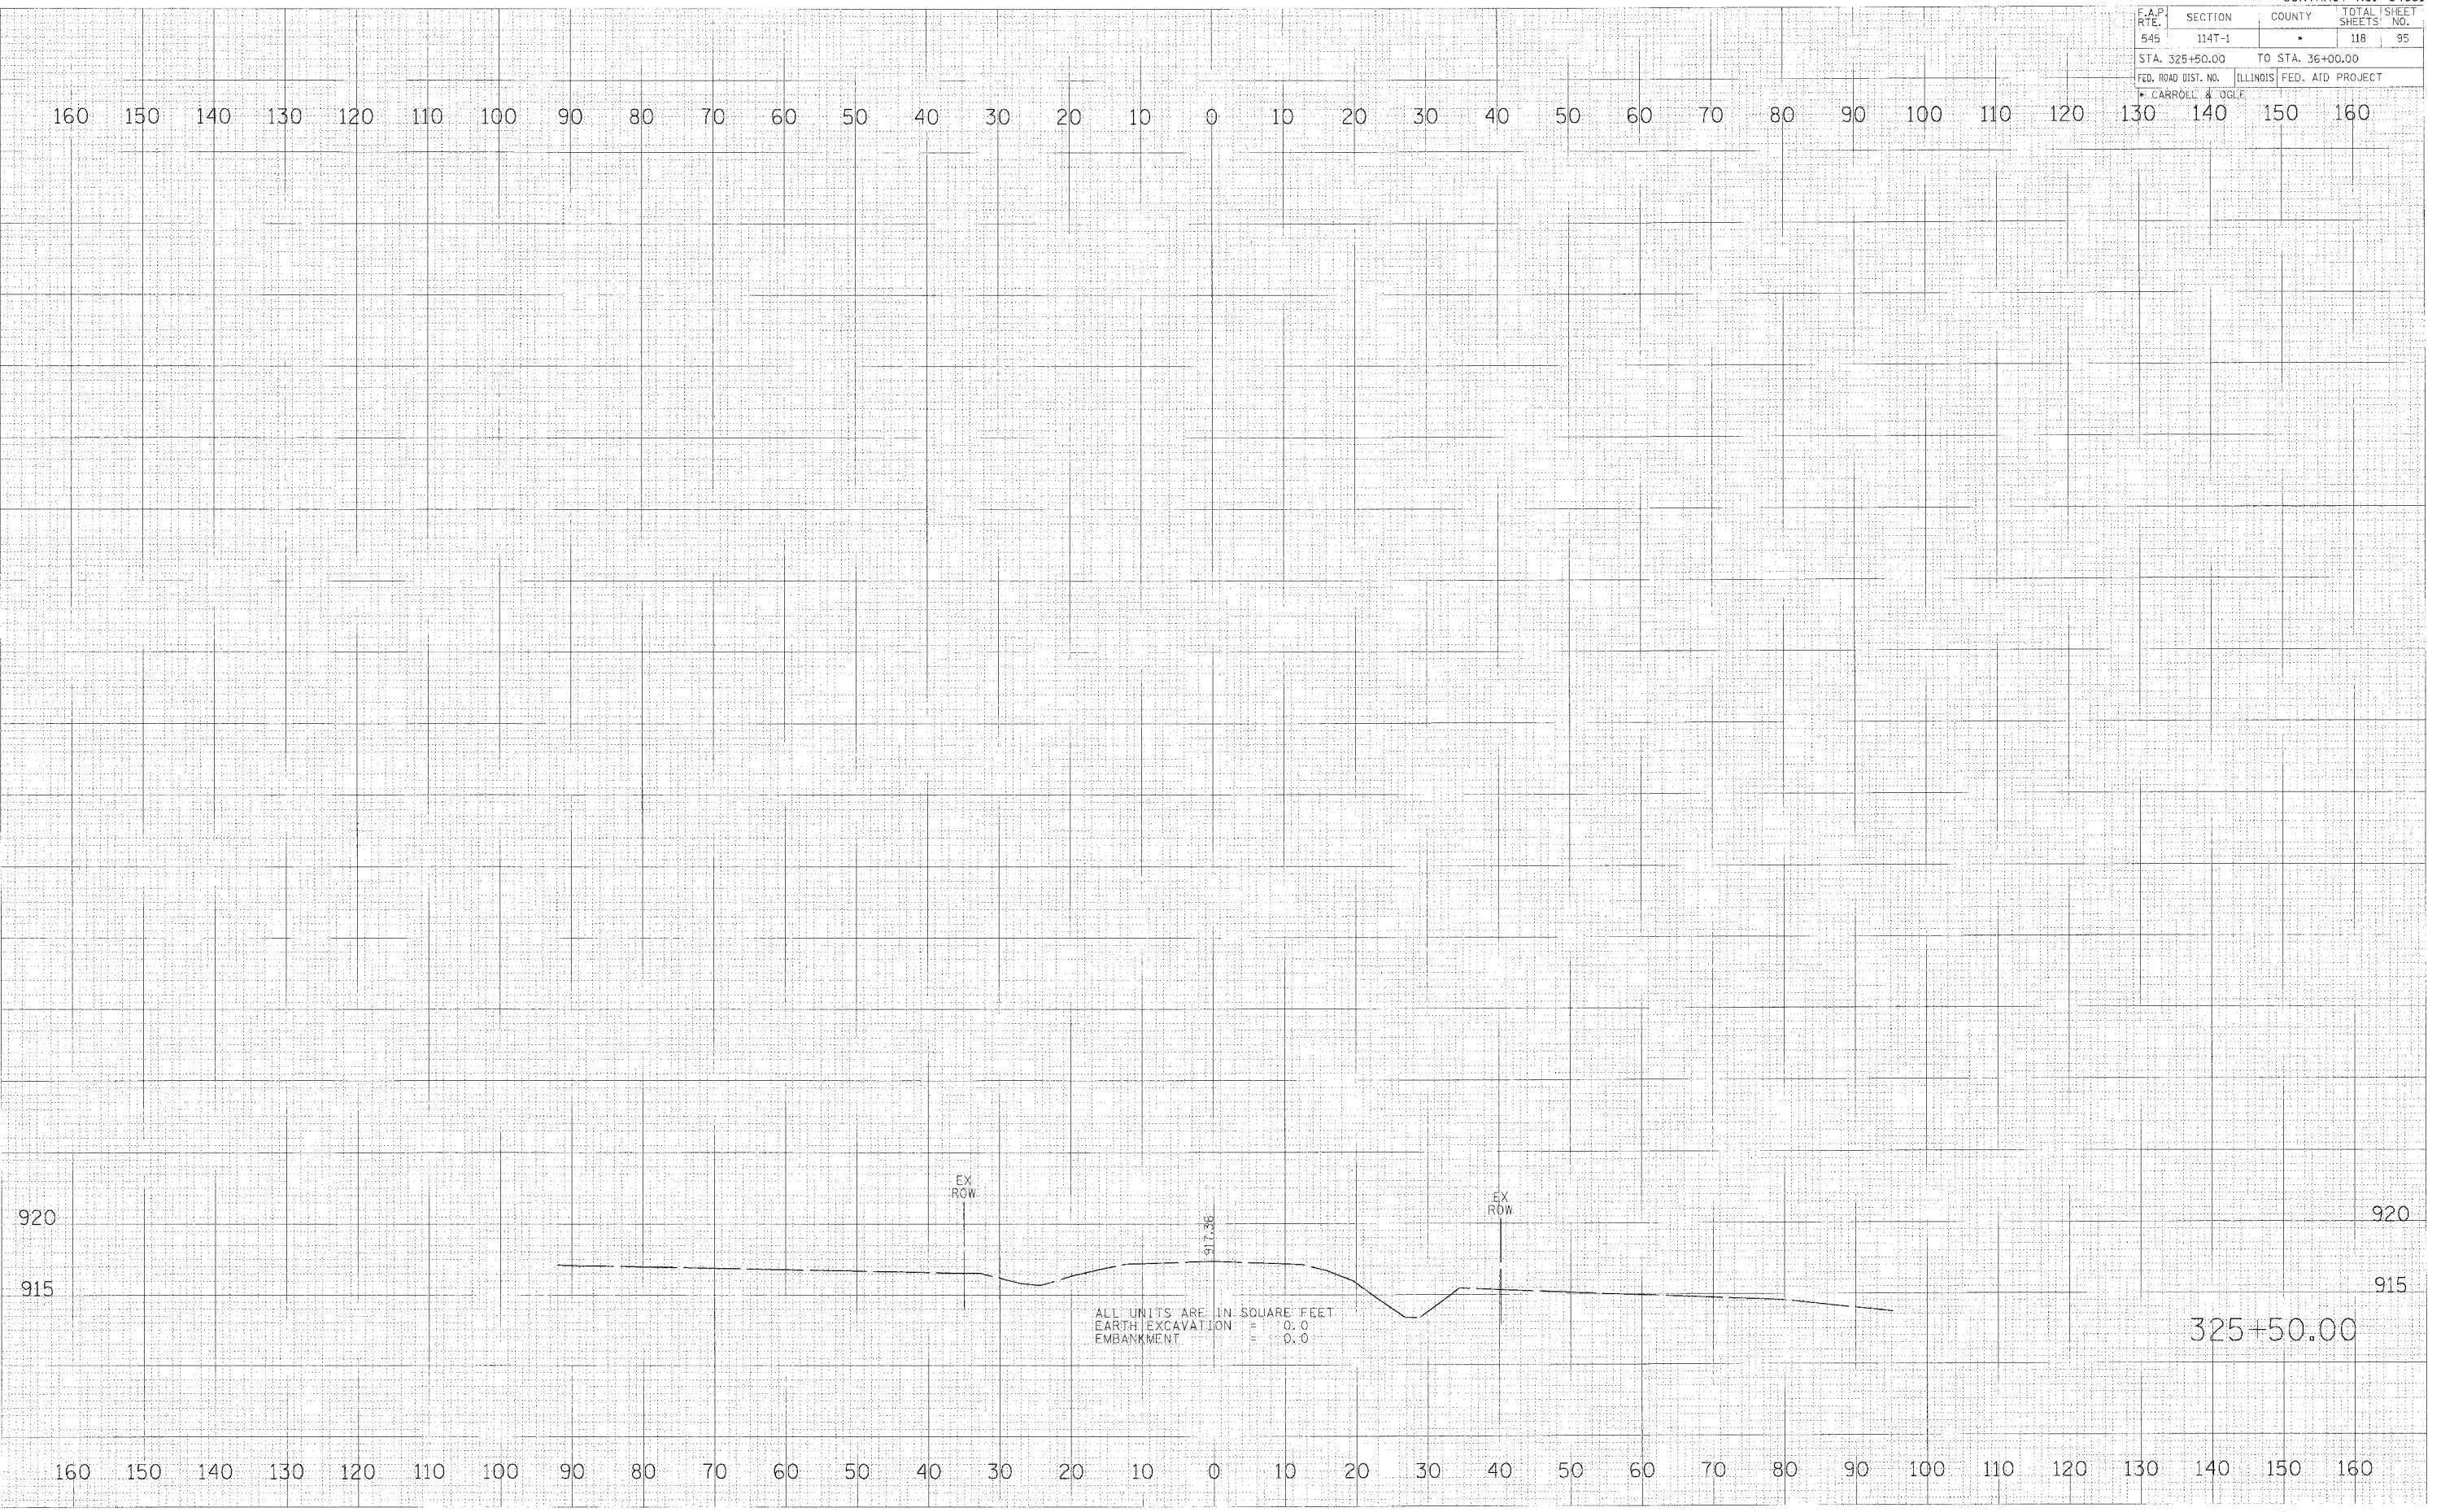

325+50.00

ALL UNITS ARE IN SQUARE FEET
EARTH EXCAVATION = 0.0
EMBANKMENT = 0.0