



F.A.P. RTE.	SECTION	COUNTY	TOTAL SHEETS	SHEET NO.
545	1147-1	*	118	96
STA. 35+50.00		TO STA. 36+50.00		
FED. ROAD DIST. NO.		ILLINOIS FED. AID PROJECT		
* CARROLL & OGLE				


160 150 140 130 120 110 100 90 80 70 60 50 40 30 20 10 0 10 20 30 40 50 60 70 80 90 100 110 120 130 140 150 160

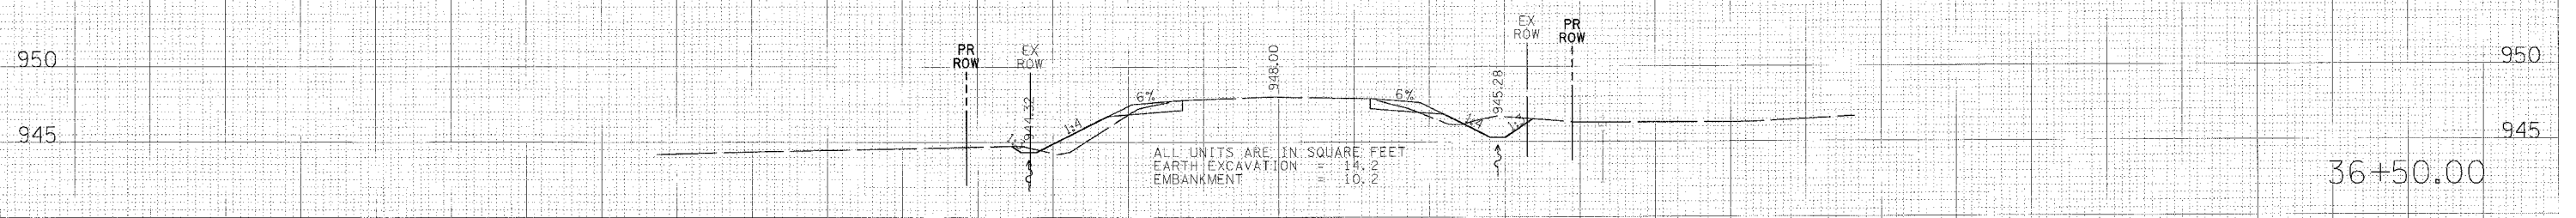

36+50.00

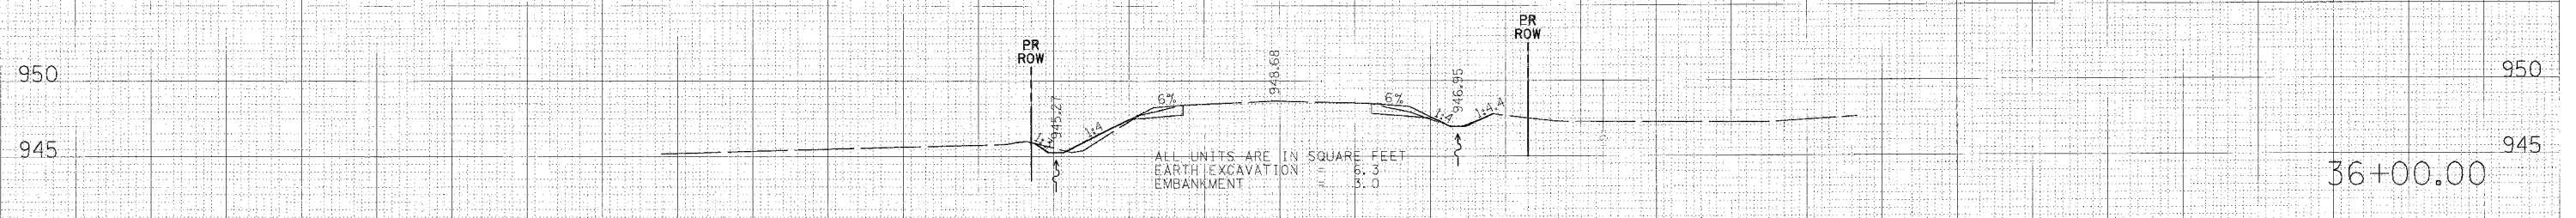

36+00.00

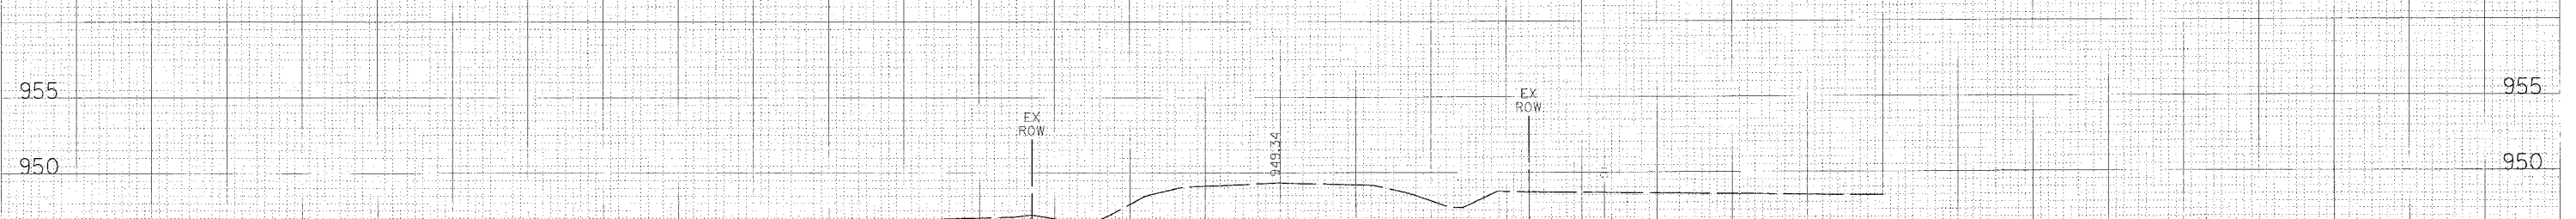

35+50.00

160 150 140 130 120 110 100 90 80 70 60 50 40 30 20 10 0 10 20 30 40 50 60 70 80 90 100 110 120 130 140 150 160

SURVEY: [ ]  
 DATE: [ ]  
 TIME: [ ]  
 BY: [ ]

SURVEY: [ ]  
 DATE: [ ]  
 TIME: [ ]  
 BY: [ ]

DATE: [ ]  
 FILE: [ ]  
 SCALE: [ ]  
 USER: [ ]