
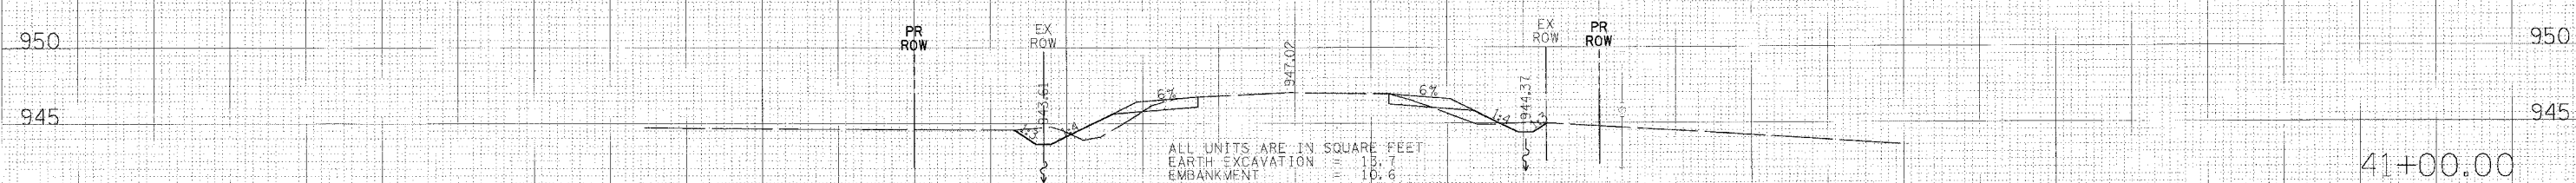


F.A.P. RTE.	SECTION	COUNTY	TOTAL SHEETS	SHEET NO.
545	114T-1	*	118	100
STA. 41+00.00		TO STA. 118+50.00		
FED. ROAD DIST. NO.		ILLINOIS FED. AID PROJECT		
* CARROLL & OGLE				

160 150 140 130 120 110 100 90 80 70 60 50 40 30 20 10 0 10 20 30 40 50 60 70 80 90 100 110 120 130 140 150 160

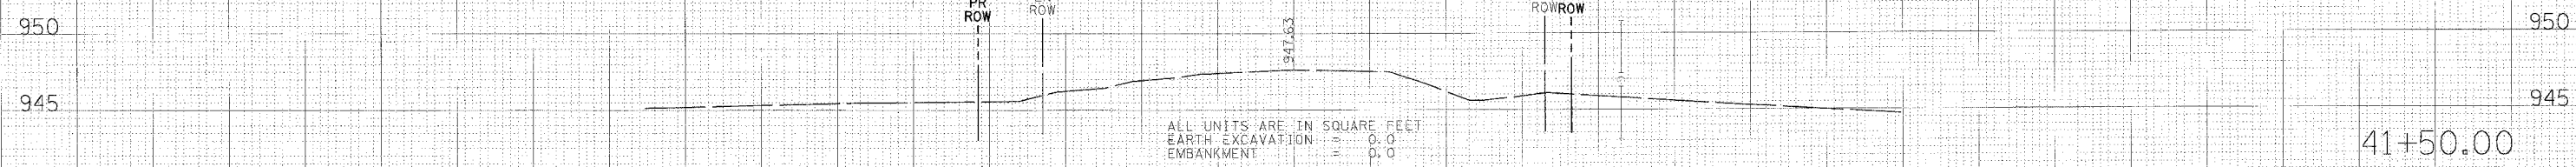

160 150 140 130 120 110 100 90 80 70 60 50 40 30 20 10 0 10 20 30 40 50 60 70 80 90 100 110 120 130 140 150 160

DATE BY
 SURVEY
 NORTH
 AREA
 CHECKED

DATE BY
 SURVEY
 NORTH
 AREA
 CHECKED

DATE BY
 SURVEY
 NORTH
 AREA
 CHECKED