



F.A.P. RTE.	SECTION	COUNTY	TOTAL SHEETS	SHEET NO.
545	114T-1		118	105
STA. 123+00.00 TO STA. 124+00.00				
FED. ROAD DIST. NO.		ILLINOIS FED. AID PROJECT		
CARRROLL & OGLE				


160 150 140 130 120 110 100 90 80 70 60 50 40 30 20 10 0 10 20 30 40 50 60 70 80 90 100 110 120 130 140 150 160

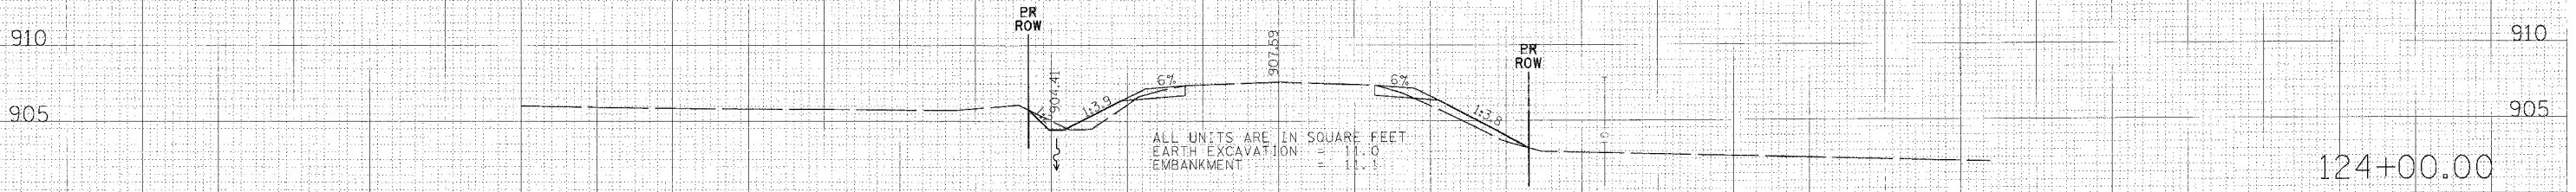

124+00.00

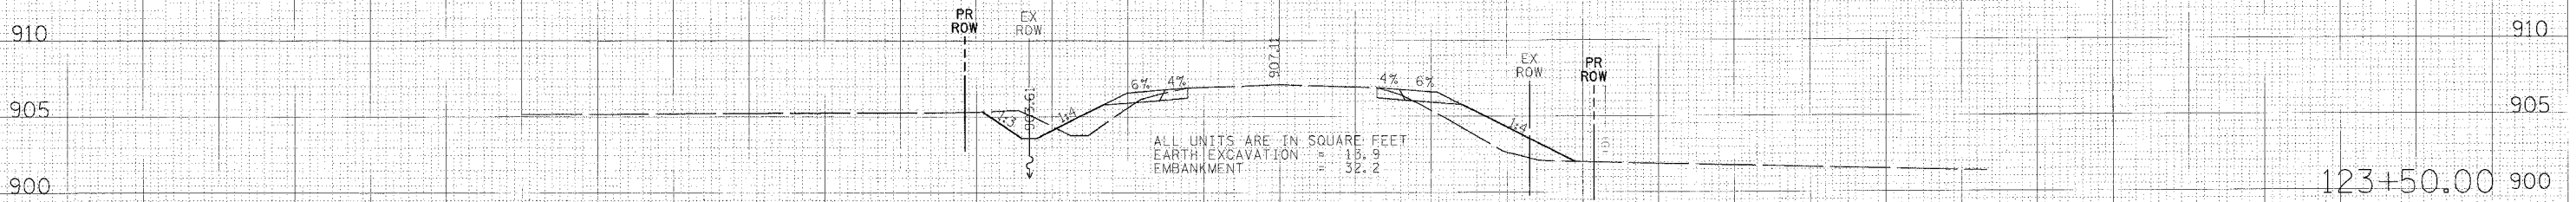

123+50.00

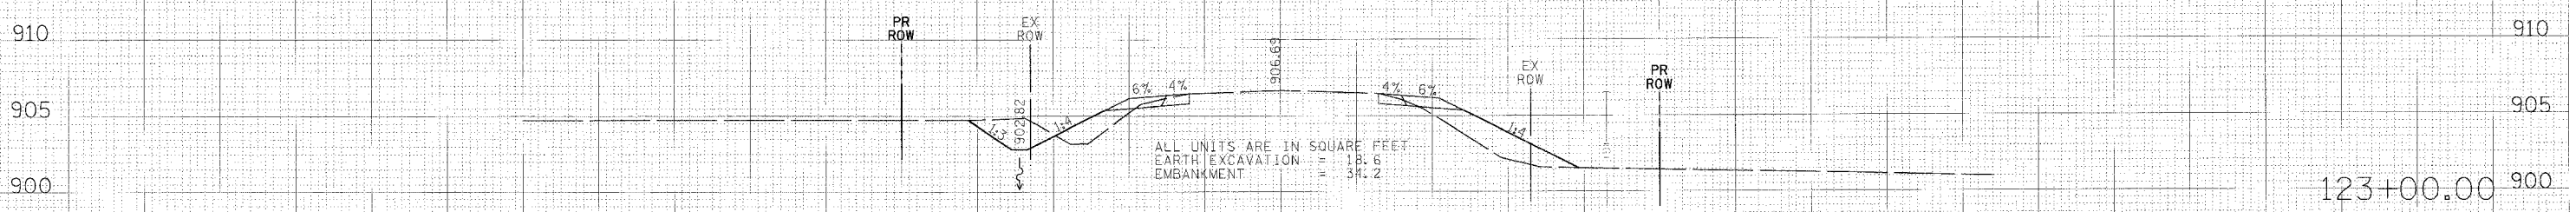

123+00.00

160 150 140 130 120 110 100 90 80 70 60 50 40 30 20 10 0 10 20 30 40 50 60 70 80 90 100 110 120 130 140 150 160

DATE PLOTTED: 11/11/11
 PLOTTER: HPGLA1E
 NOTE BOOK: 11/11/11
 NO. 11/11/11

DATE PLOTTED: 11/11/11
 PLOTTER: HPGLA1E
 NOTE BOOK: 11/11/11
 NO. 11/11/11

DATE: 11/11/11
 PLOTTER: HPGLA1E
 PLOT NAME: 11/11/11
 USER NAME: 11/11/11