


F.A.P. RTE.	SECTION	COUNTY	TOTAL SHEETS	SHEET NO.
545	U4T-1	CARROLL/DGLE	118	115
STA. 211+25.0000		TO STA. 211+50.0000		
FED. ROAD DIST. NO.		ILLINOIS FED. AID PROJECT		

160 150 140 130 120 110 100 90 80 70 60 50 40 30 20 10 0 10 20 30 40 50 60 70 80 90 100 110 120 130 140 150 160

SURVEY  
 DATE  
 NAME  
 AREA  
 CHECKED

SURVEY  
 DATE  
 NAME  
 AREA  
 CHECKED

PLOT DATE  
 FILE NAME  
 PLOT SCALE  
 USER NAME

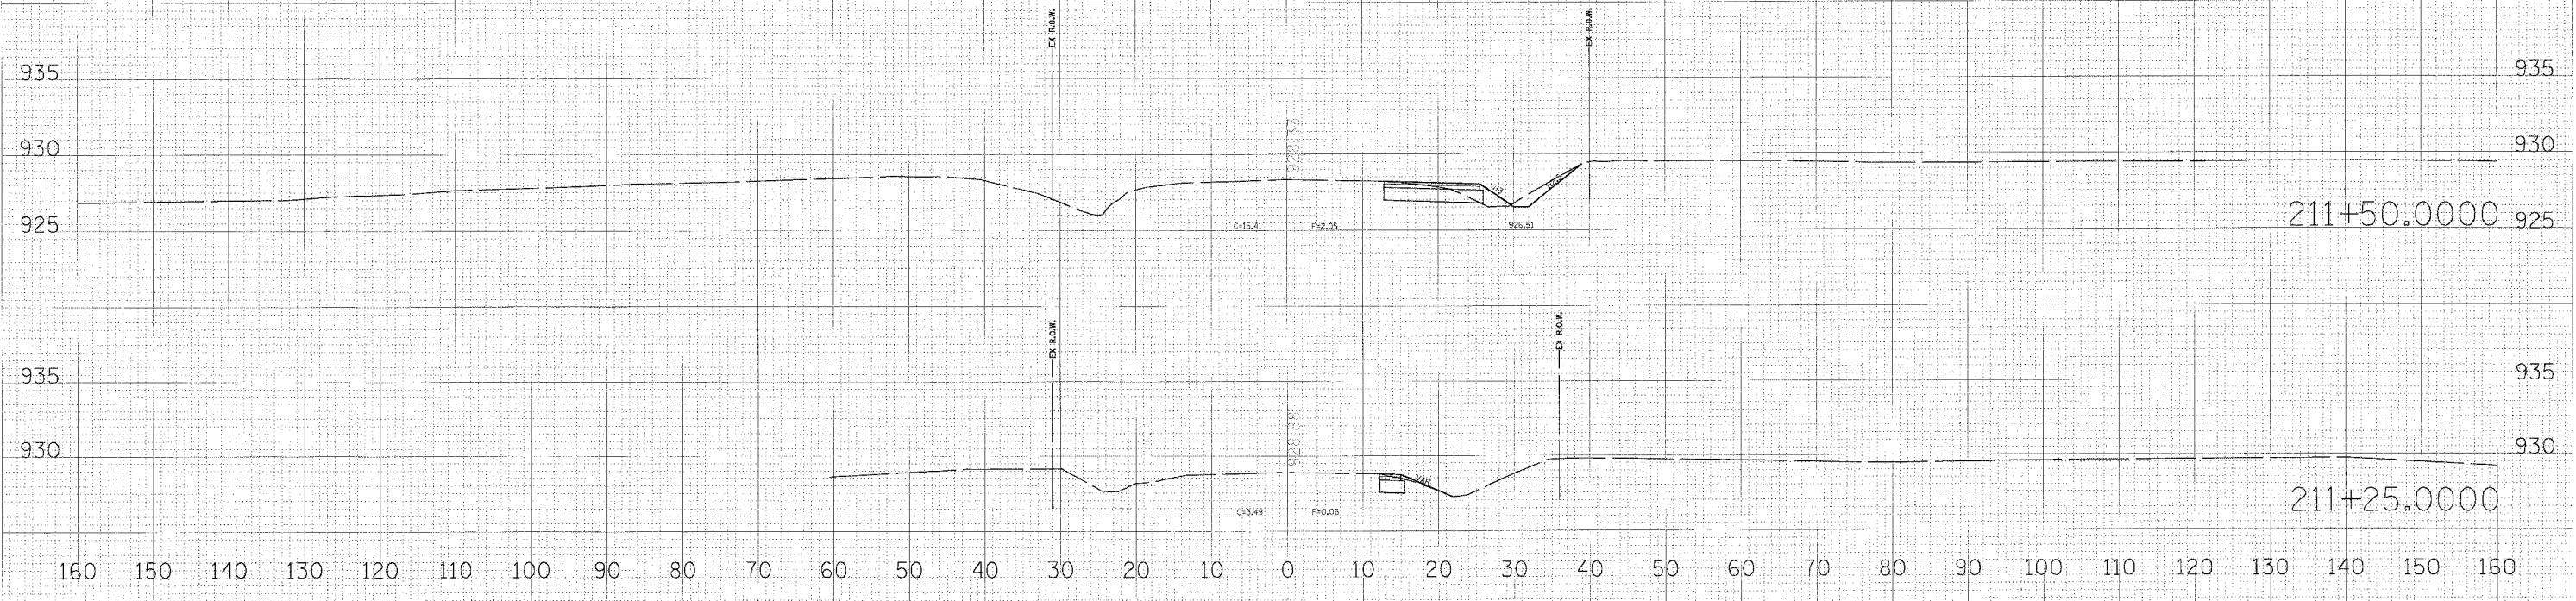

211+50.0000

211+25.0000