
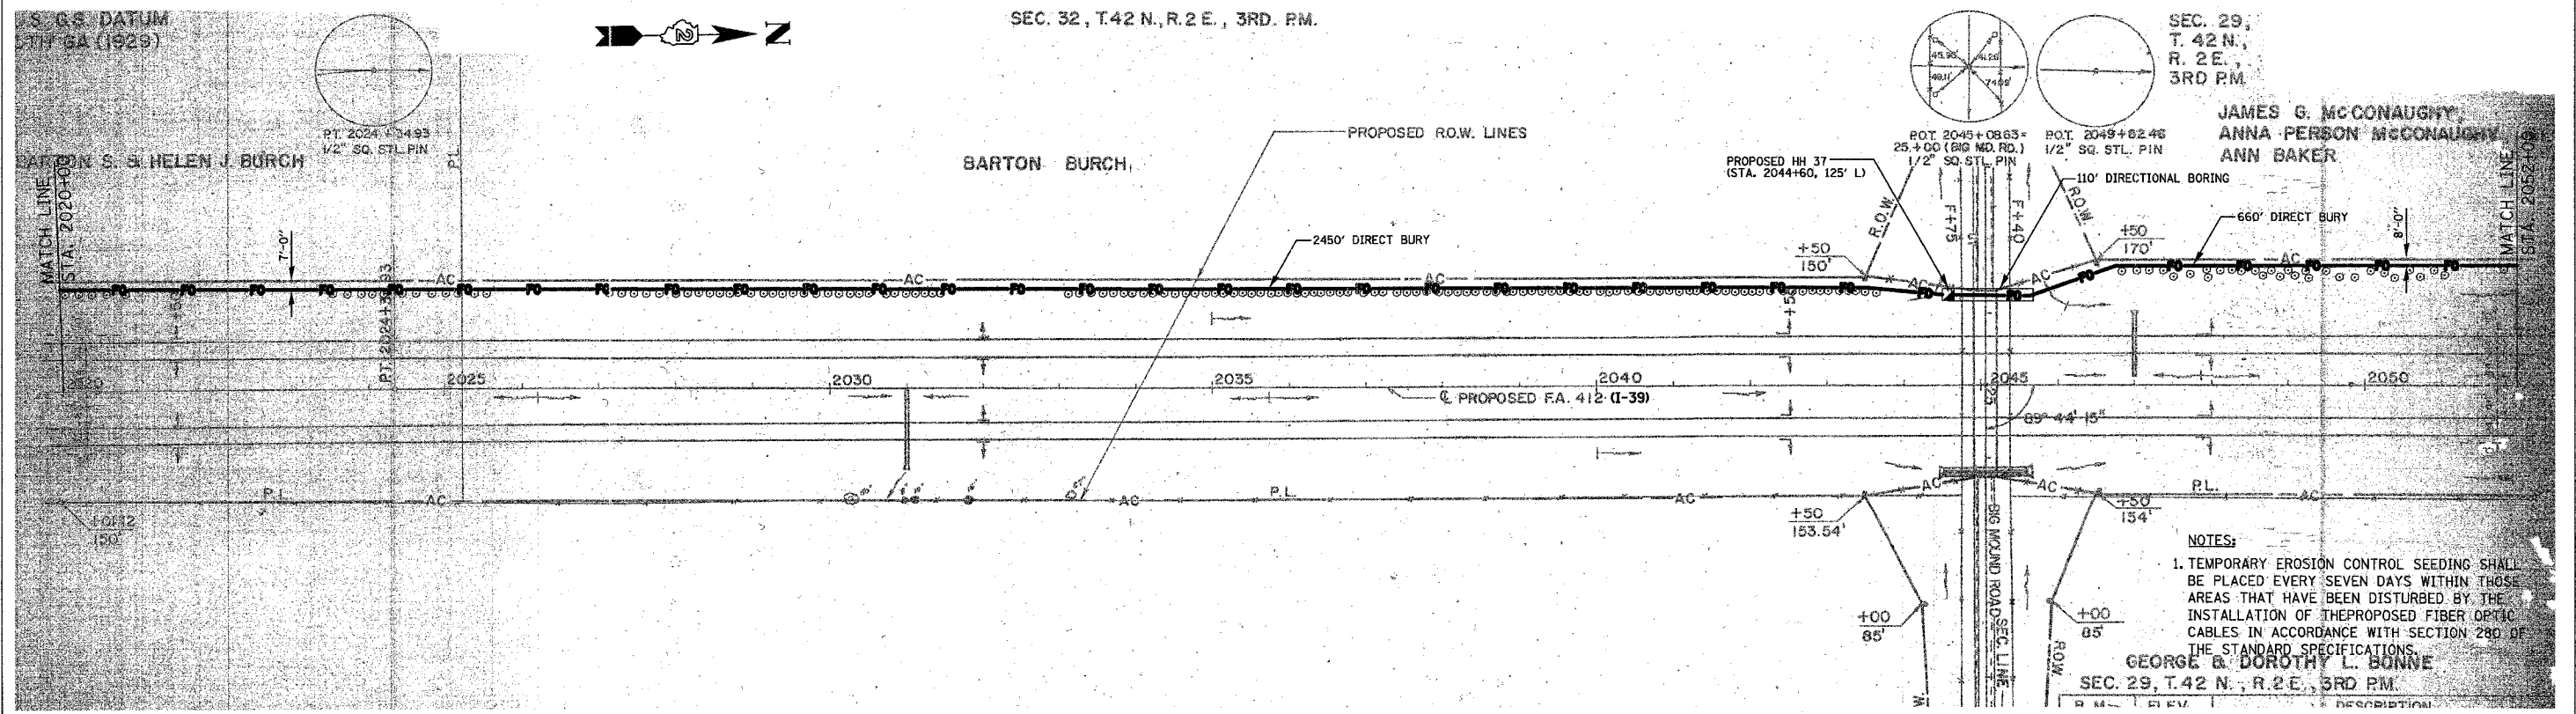


F.A.I. RTE.	SECTION	COUNTY	TOTAL SHEETS	SHEET NO.
39	141 / 201		46	20
STA. 1988+00 TO STA. 2052+00				
FED. ROAD DIST. NO. ILLINOIS FED. AID PROJECT				
*OGLE / WINNEBAGO				

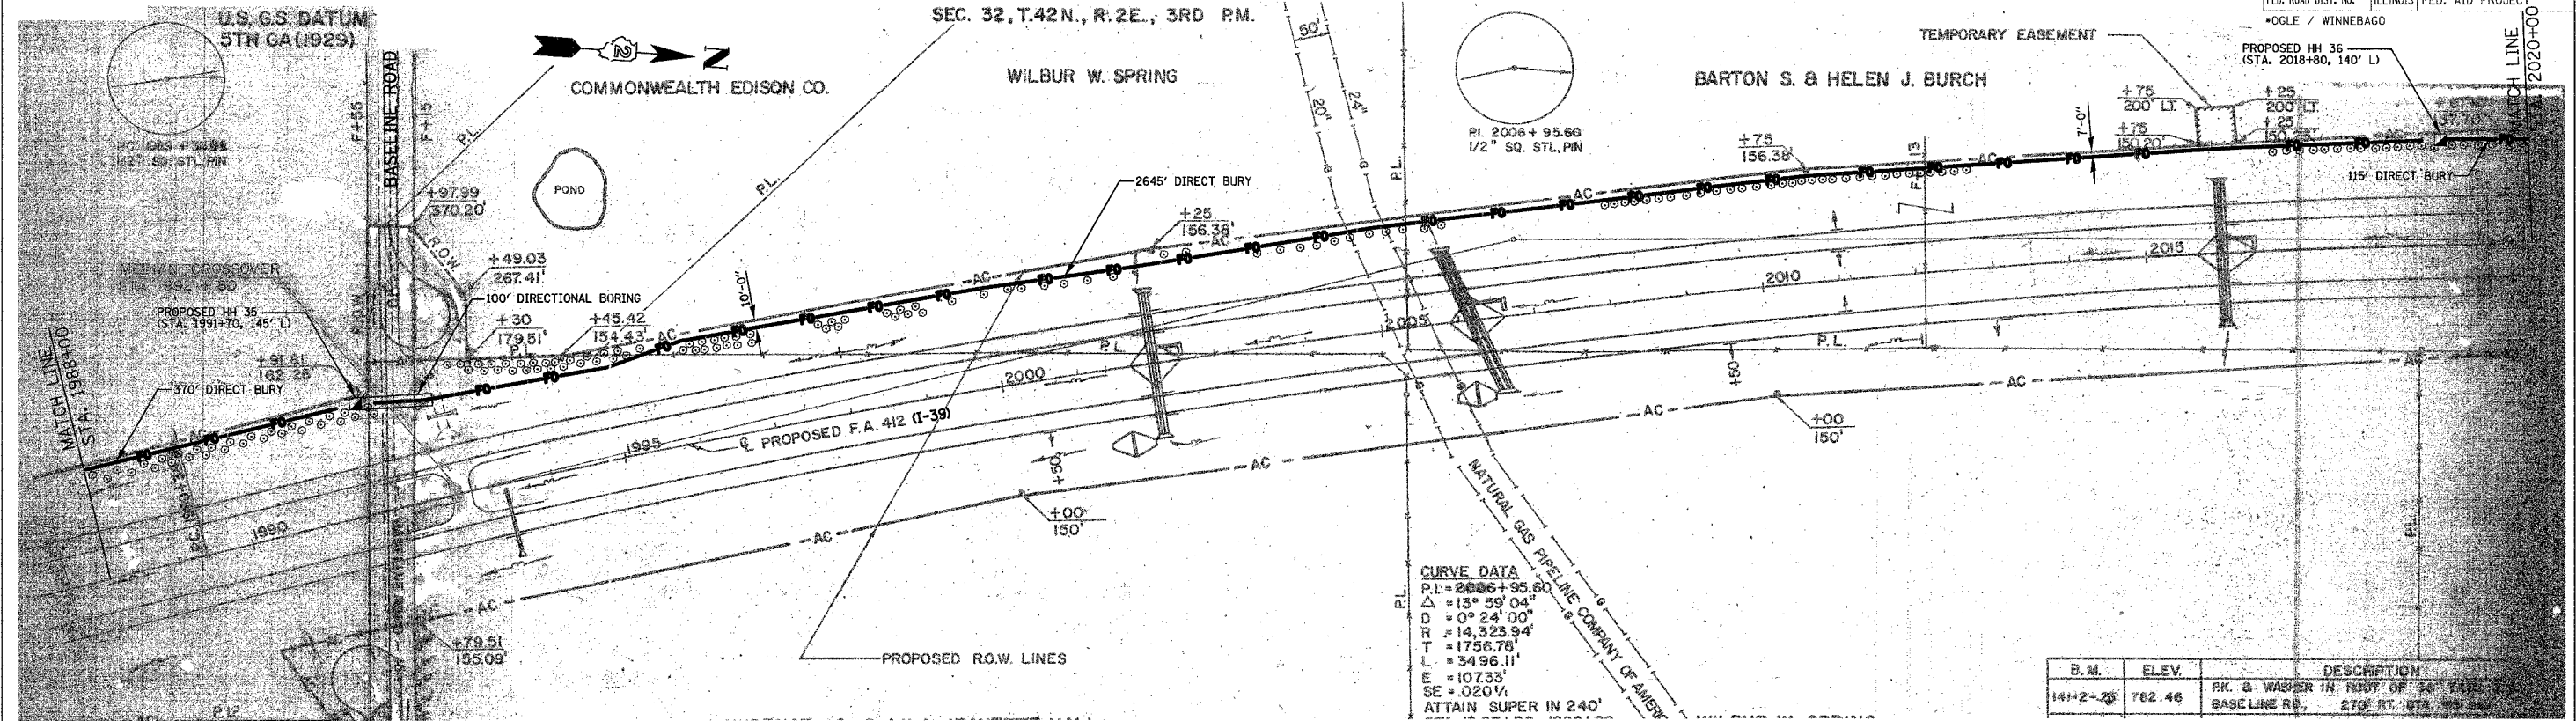

PLT DATE = 12/14/2006
 FILE NAME = G:\ENCL\66-6798-13\DOT\CV\SHA\SHT029.FD.P1.dgn
 USER = JMB