



F.A.I. RTE.	SECTION	COUNTY	TOTAL SHEETS	SHEET NO.
39	141 / 201		46	32

STA. 49+00 (RAMP DB) TO STA. 775+00 (U.S. 20)
 FED. ROAD DIST. NO. ILLINOIS FED. AID PROJECT
 *OGLE / WINNEBAGO

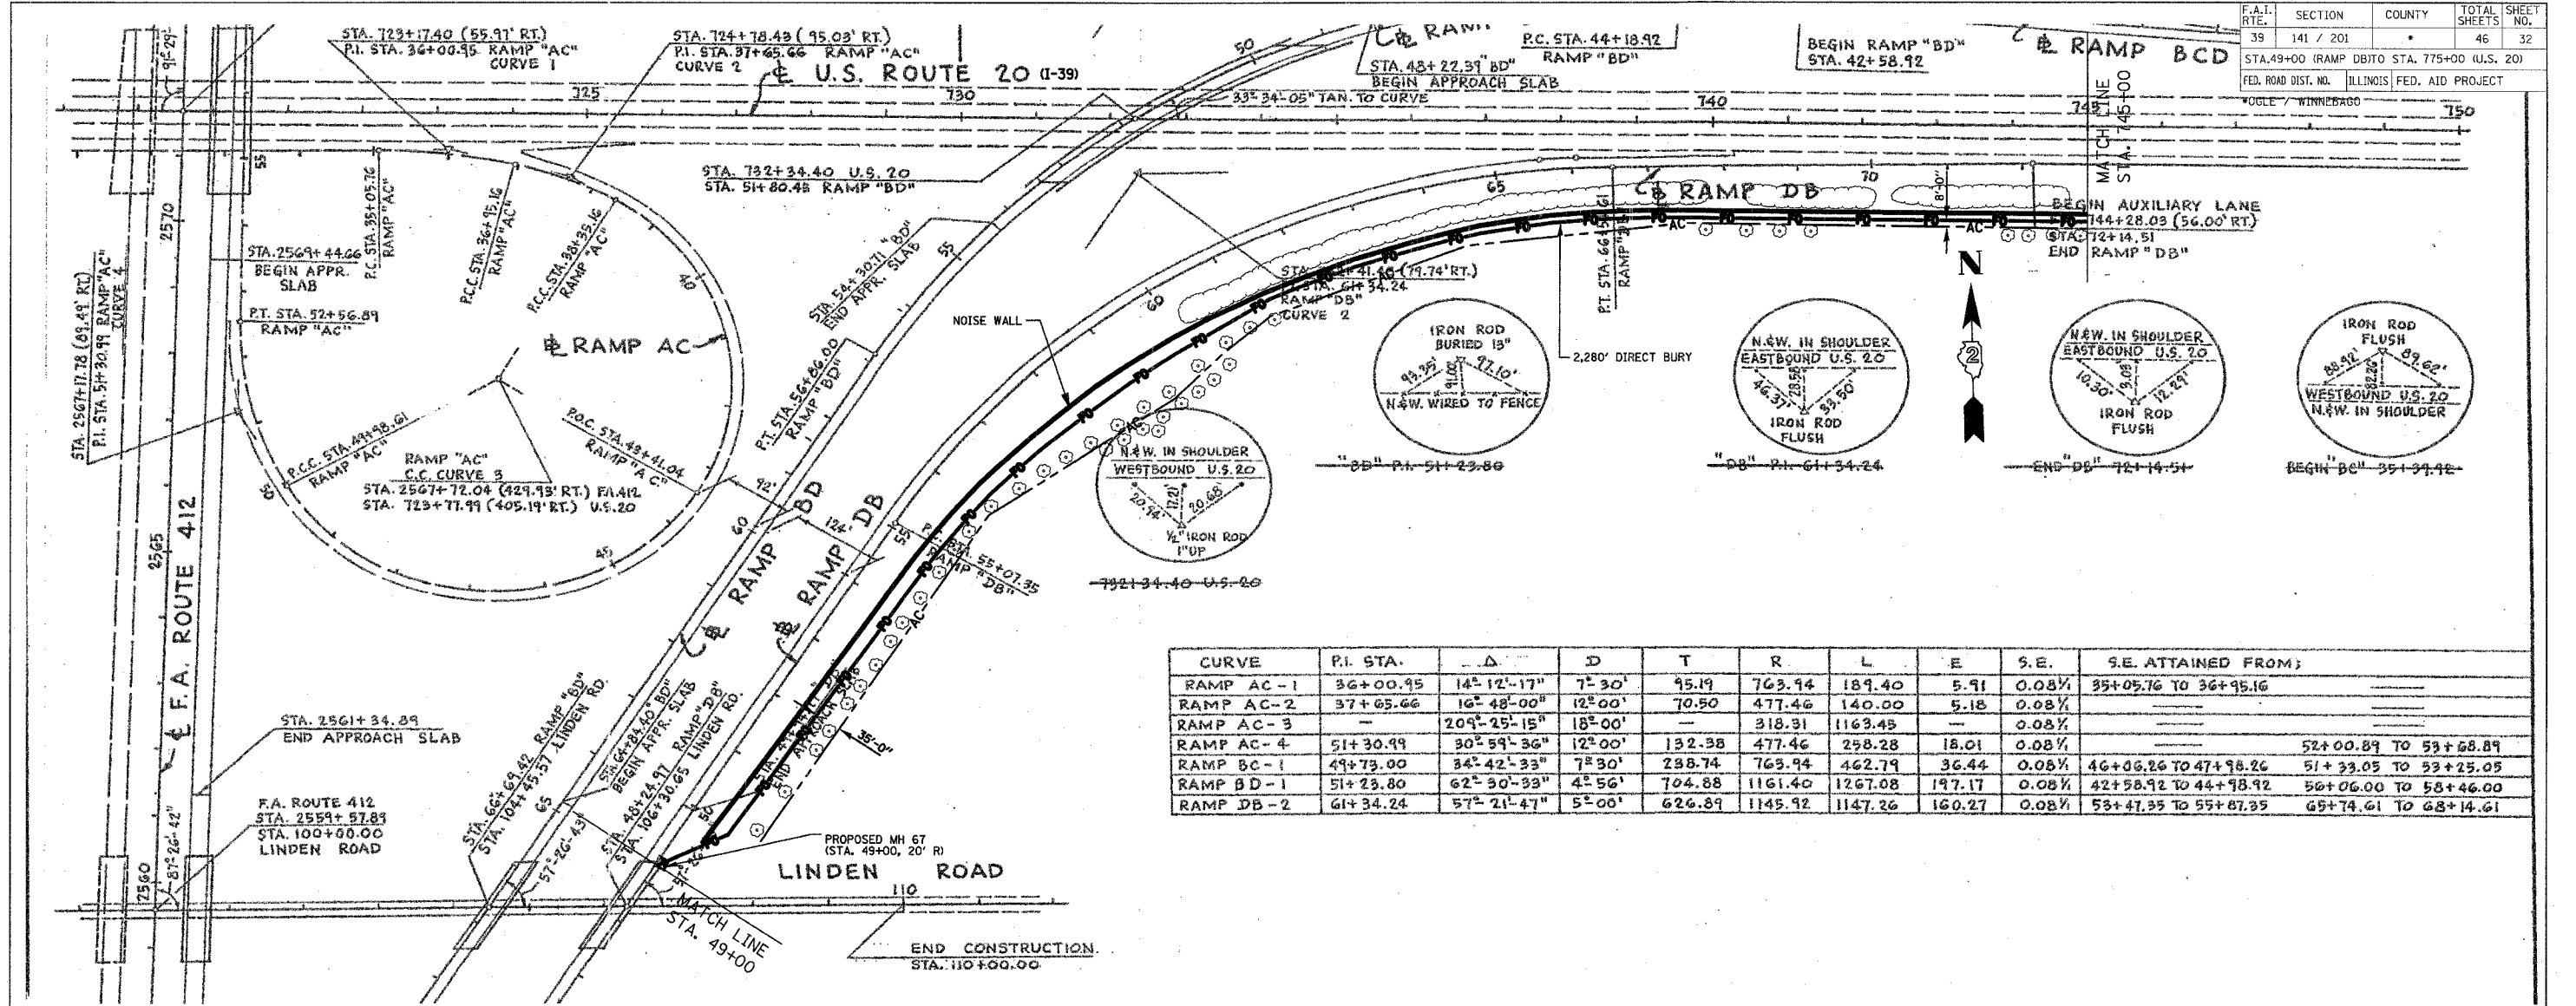

CURVE	P.I. STA.	Δ	D	T	R	L	E	S.E.	S.E. ATTAINED FROM:
RAMP AC-1	36+00.95	14° 12'-17"	7° 30'	95.19	763.94	189.40	5.91	0.08%	35+05.76 TO 36+95.16
RAMP AC-2	37+05.66	16° 48'-00"	12° 00'	70.50	477.46	140.00	5.18	0.08%	
RAMP AC-3		20° 25'-15"	18° 00'		318.31	1163.45		0.08%	
RAMP AC-4	51+30.99	30° 59'-36"	12° 00'	132.38	477.46	258.28	15.01	0.08%	52+00.89 TO 53+08.89
RAMP BD-1	49+73.00	34° 42'-33"	7° 30'	238.74	763.94	462.79	36.44	0.08%	46+06.26 TO 47+98.26 51+33.05 TO 53+23.05
RAMP BD-2	51+23.80	62° 30'-33"	4° 56'	704.88	1161.40	1267.08	197.17	0.08%	42+58.92 TO 44+98.92 50+06.00 TO 58+46.00
RAMP DB-1	61+34.24	57° 21'-47"	5° 00'	626.89	1145.92	1147.26	160.27	0.08%	53+47.95 TO 55+87.95 65+74.61 TO 68+14.61

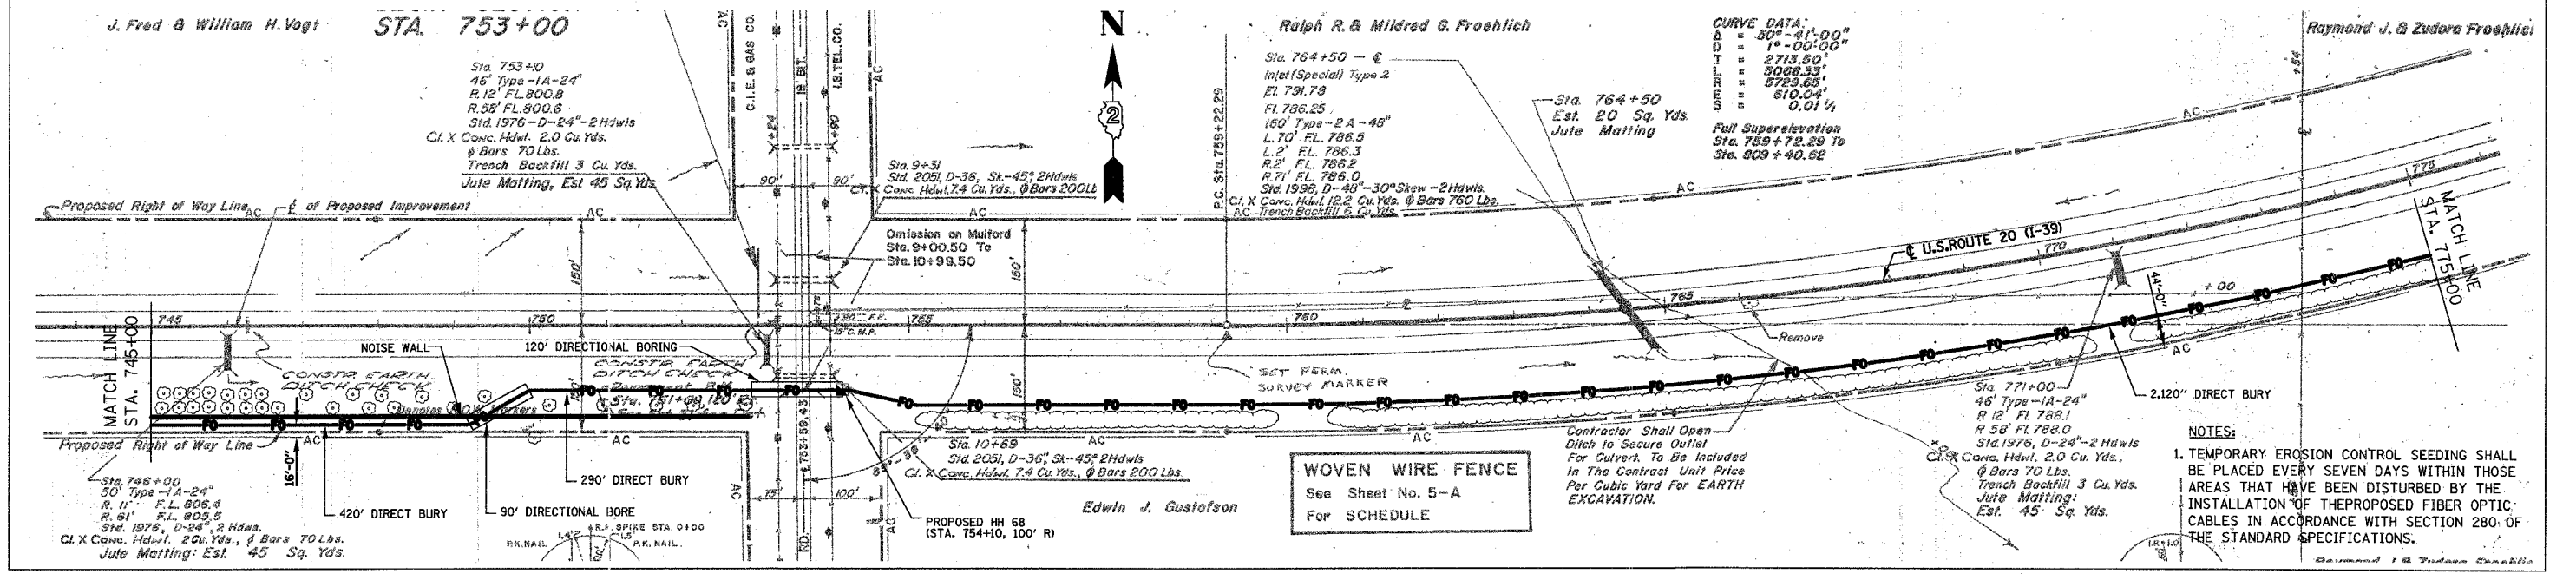

PLOT DATE = 12/14/2006
 FILE NAME = G:\ENGIN\68-6798-13\DOT\CV\SHA\SH022.FLD.Plot_26.dgn
 USER NAME = AUBURN