
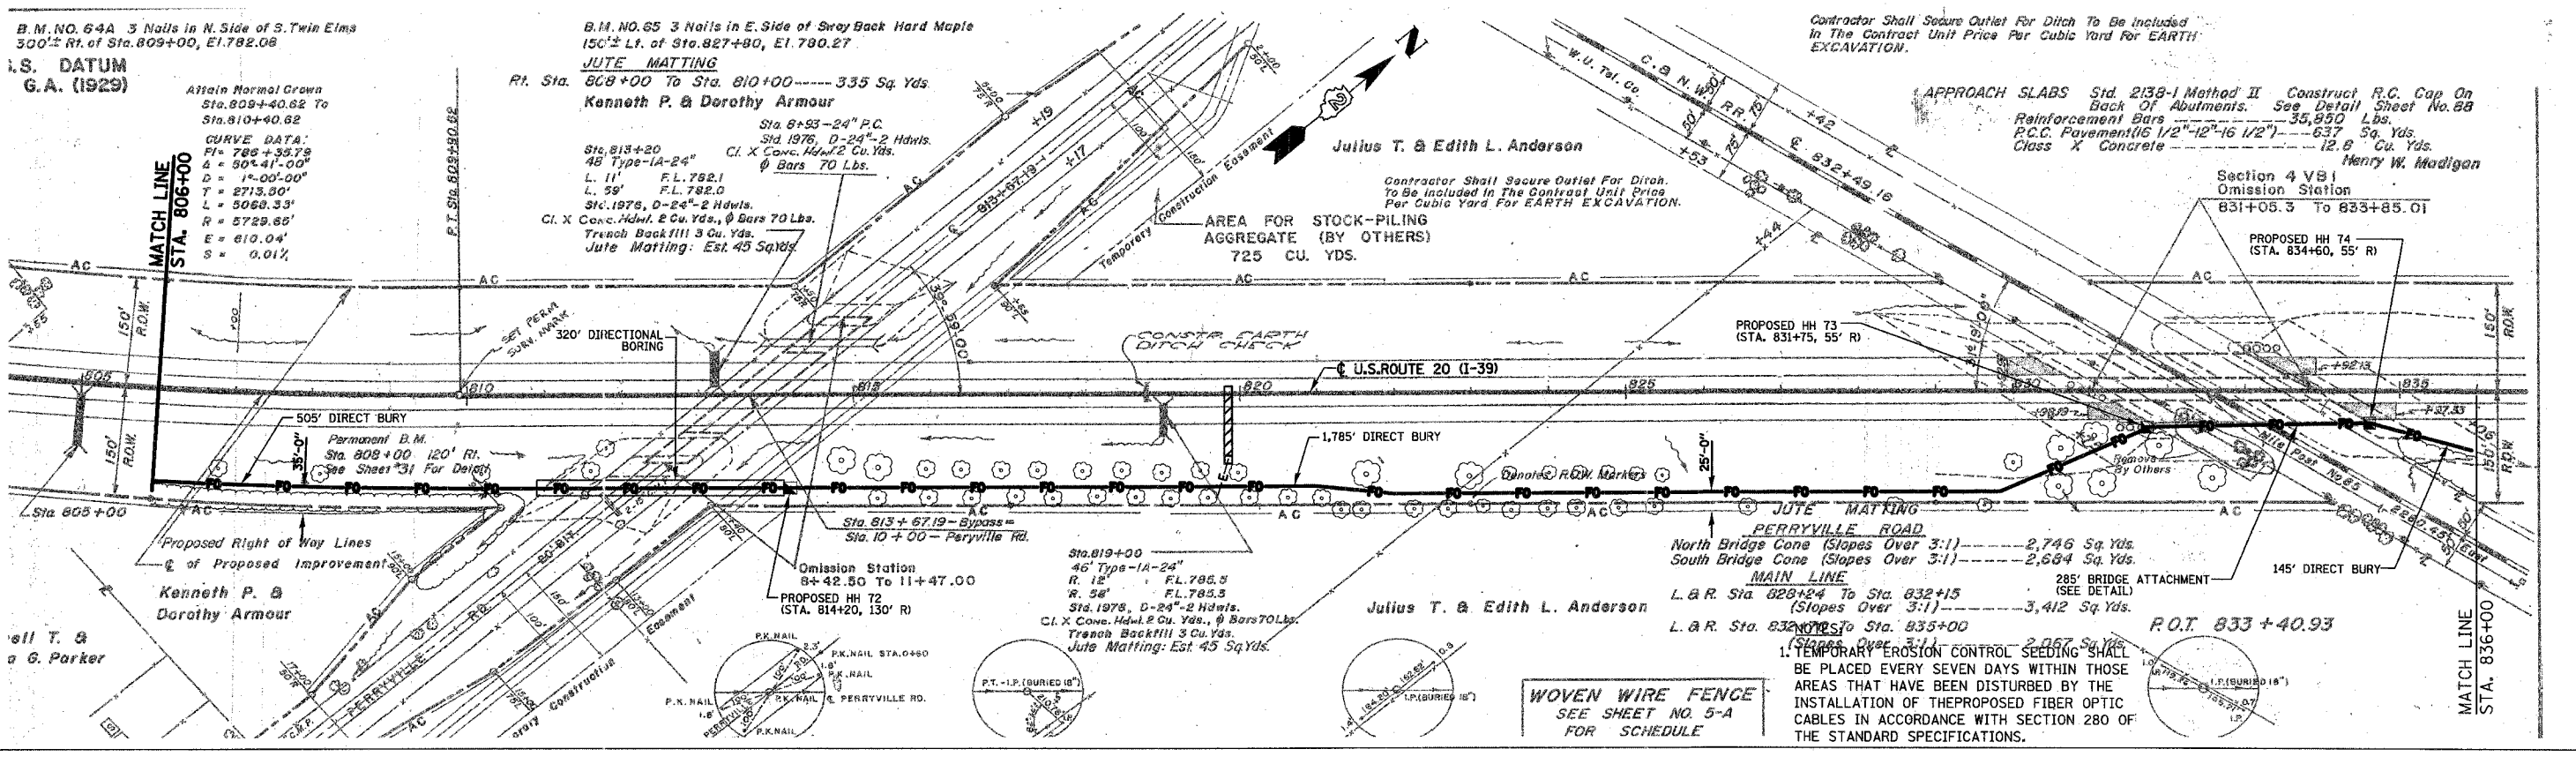


F.A.I. RTE.	SECTION	COUNTY	TOTAL SHEETS NO.	SHEET NO.
39	141 / 201		46	33
STA. 775+00 TO STA. 836+00				
FED. ROAD DIST. NO. ILLINOIS FED. AID PROJECT				
*OCLE / WINNEBAGO				

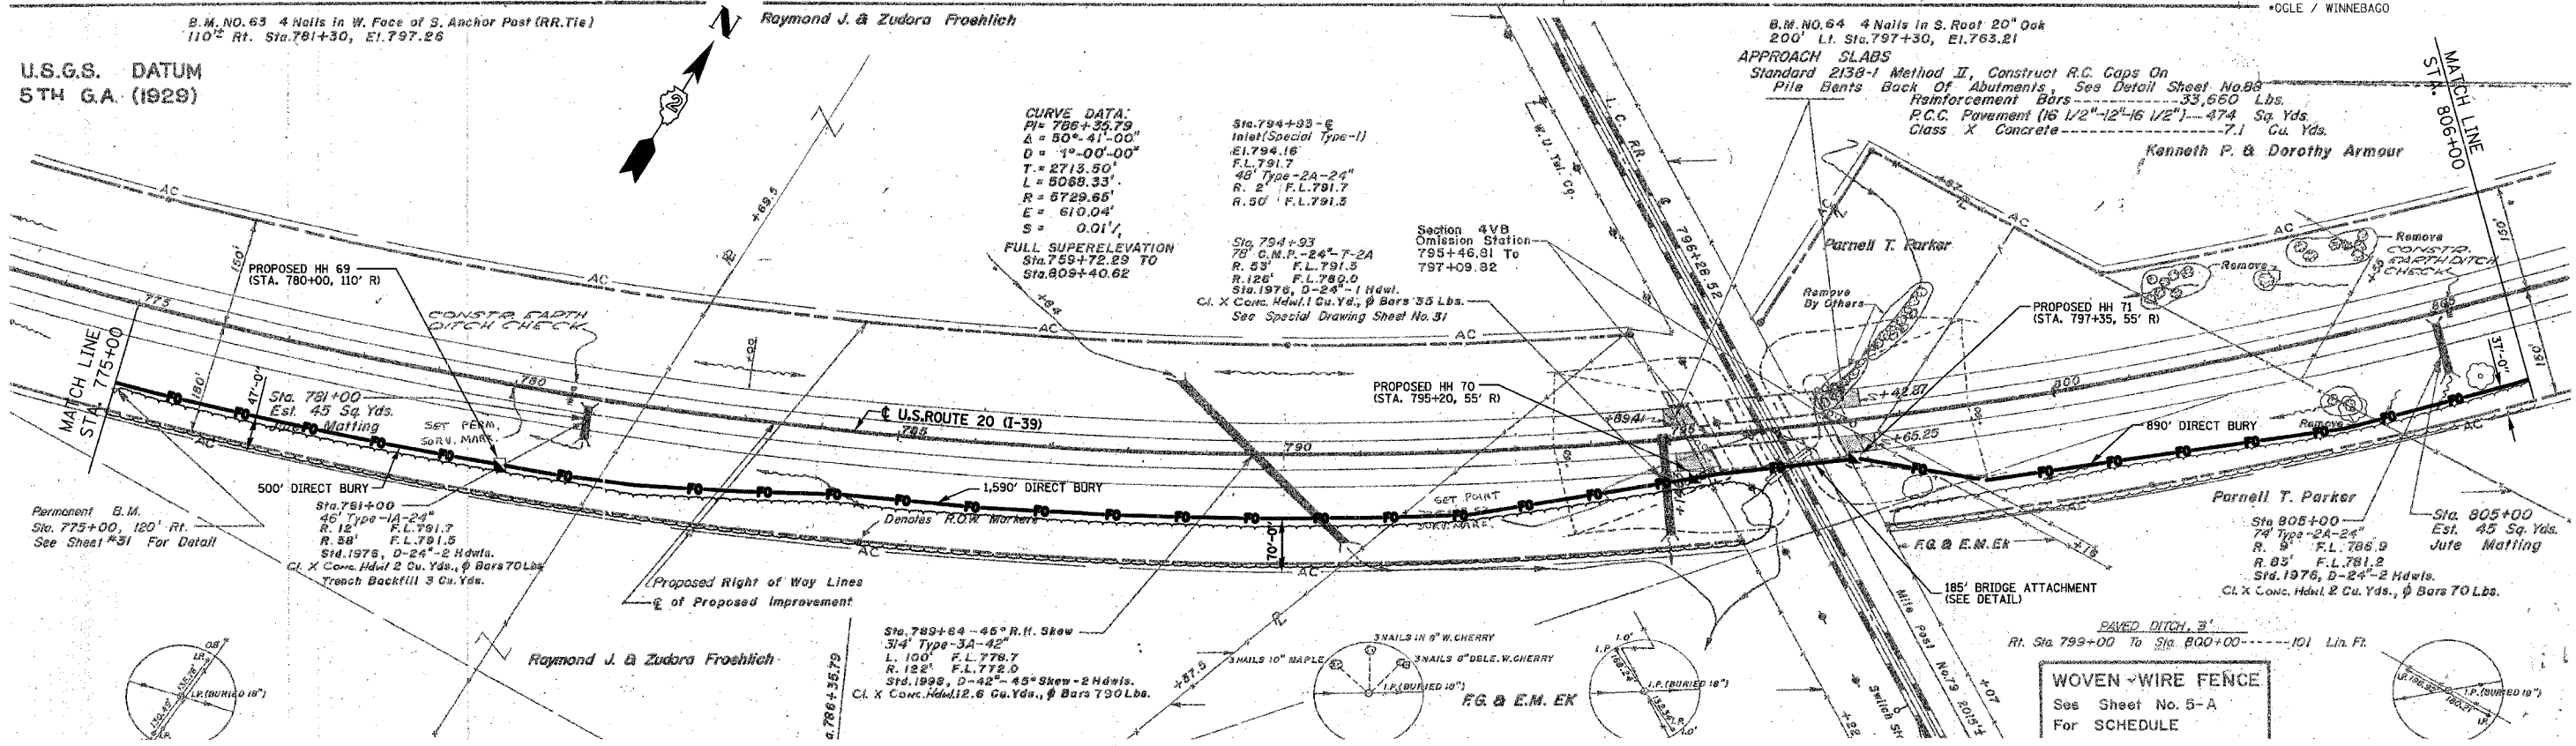

PLOT DATE = 12/14/2006
 PLOT SCALE = 1"=40'
 PLOT NAME = 64C83-141-201-33.dwg
 USER NAME = J. W. B.