



|                       |          |                  |              |       |           |
|-----------------------|----------|------------------|--------------|-------|-----------|
| ROUTE NO.             | SECTION  | COUNTY           | TOTAL SHEETS | SHEET | SHEET NO. |
| FAS 55                | *        | WINNEBAGO        | 27           | 52    | 12 SHEETS |
| FED. ROAD DIST. NO. 7 | ILLINOIS | FED. AID PROJECT |              |       |           |


\*(102 BR-1, 102 BR-2, 102 BR-3)D  
Contract # 64C93

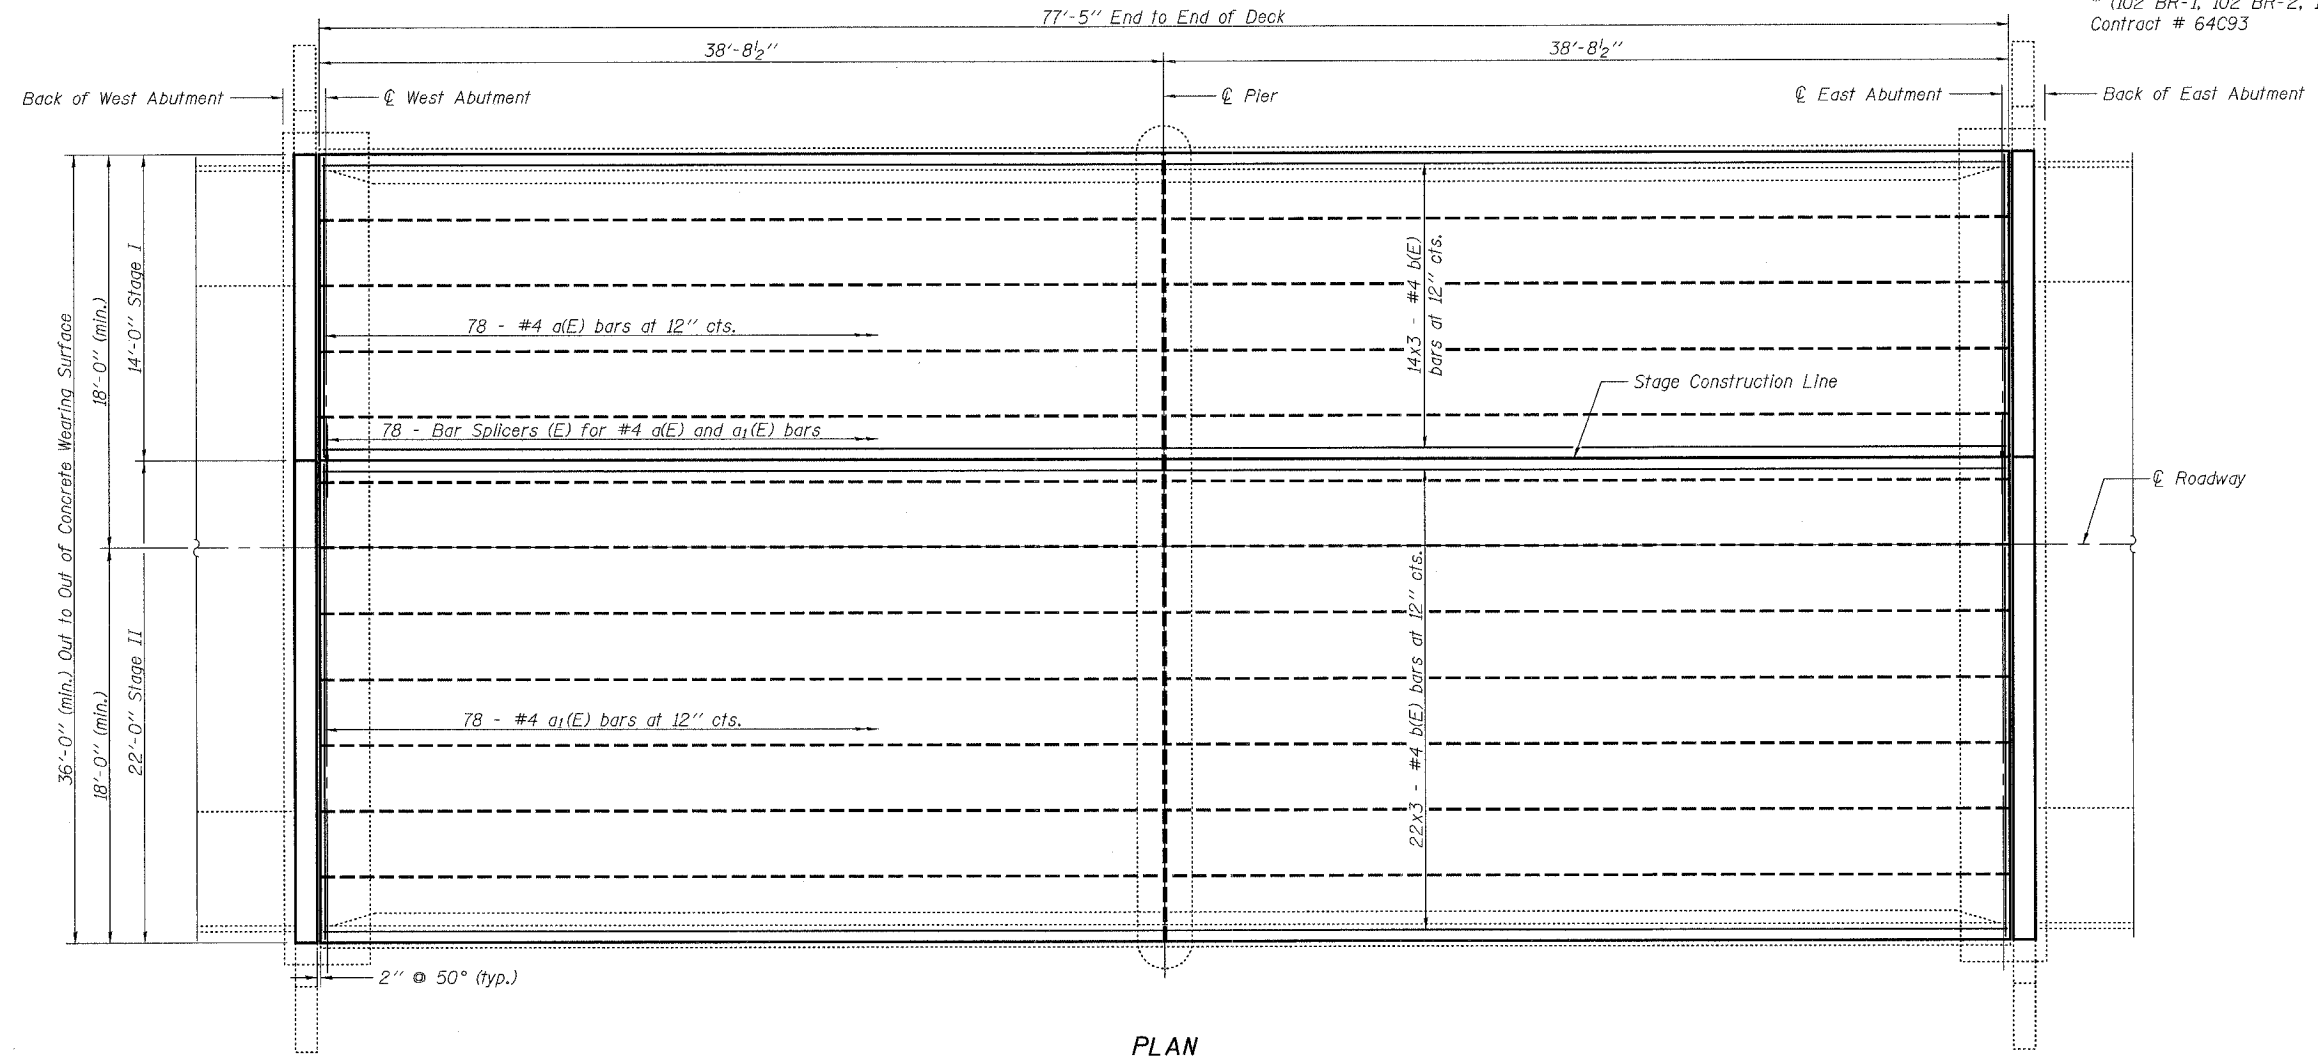


PLAN

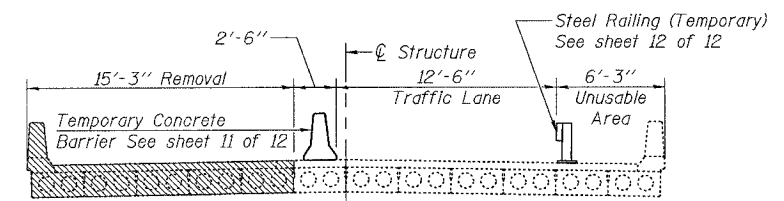


STAGE I REMOVAL

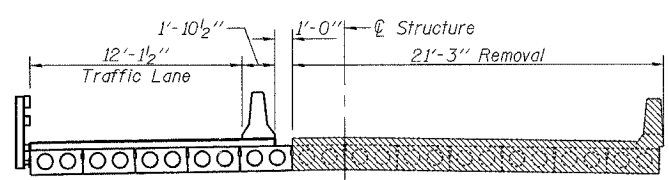

STAGE II REMOVAL

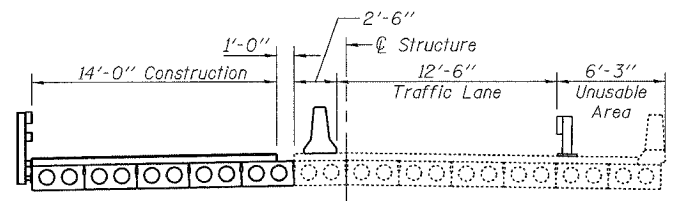

STAGE I CONSTRUCTION

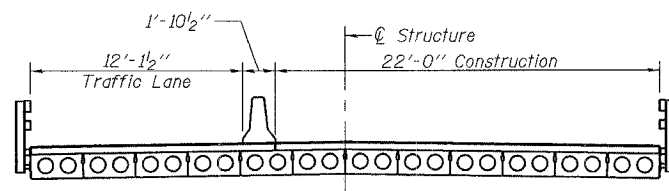

STAGE II CONSTRUCTION

STAGE CONSTRUCTION DETAILS  
Looking East

MIN. BAR LAP  
#4 - 1'-8"

NOTES

For Superstructure Details, See Sheets 4 of 12, 5 of 12, and 6 of 12.  
For details of Bar Splicers see sheet 10 of 12.  
Bars Indicated thus 14 x 3-#4 etc. indicates 14 lines of bars with 3 lengths per line.

|                                                                                        |   |
|----------------------------------------------------------------------------------------|---|
| <p>Excellence through Ownership</p> <p>200 West Front Street<br/>Wheaton, IL 60187</p> | <p>ILLINOIS DEPARTMENT OF TRANSPORTATION<br/>SUPERSTRUCTURE AND STAGE CONSTRUCTION<br/>IL-70 OVER TRIBUTARY TO PECATONICA RIVER<br/>FAS RTE 55<br/>SECTION (102 BR-1, 102 BR-2, 102 BR-3)D<br/>WINNEBAGO COUNTY<br/>STATION 308+27.00<br/>STRUCTURE NO. 101-0147</p> |
|                                                                                        | <p>DATE: 12/15/2006</p> <p>DRAWN BY LCM<br/>CHECKED BY BLB</p>   |