
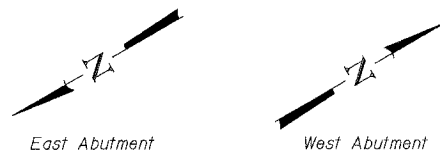
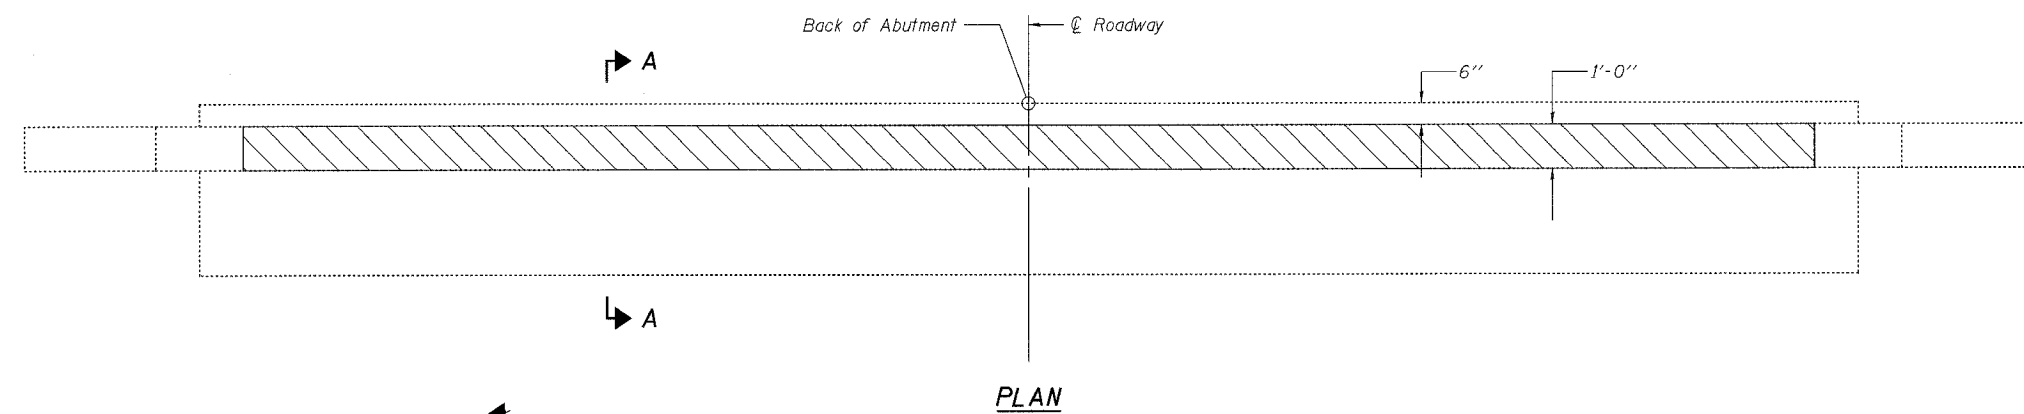
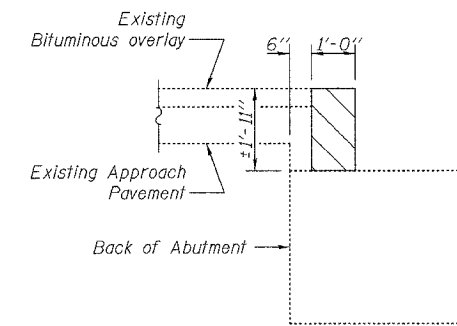


ROUTE NO.	SECTION	COUNTY	TOTAL SHEETS	SHEET NO.	SHEET NO. 7 12 SHEETS
FAS 55	*	WINNEBAGO	43	52	
FED. ROAD DIST. NO. 7	ILLINOIS	FED. AID PROJECT			

*(102 BR-1, 102 BR-2, 102 BR-3)D
Contract # 64C93

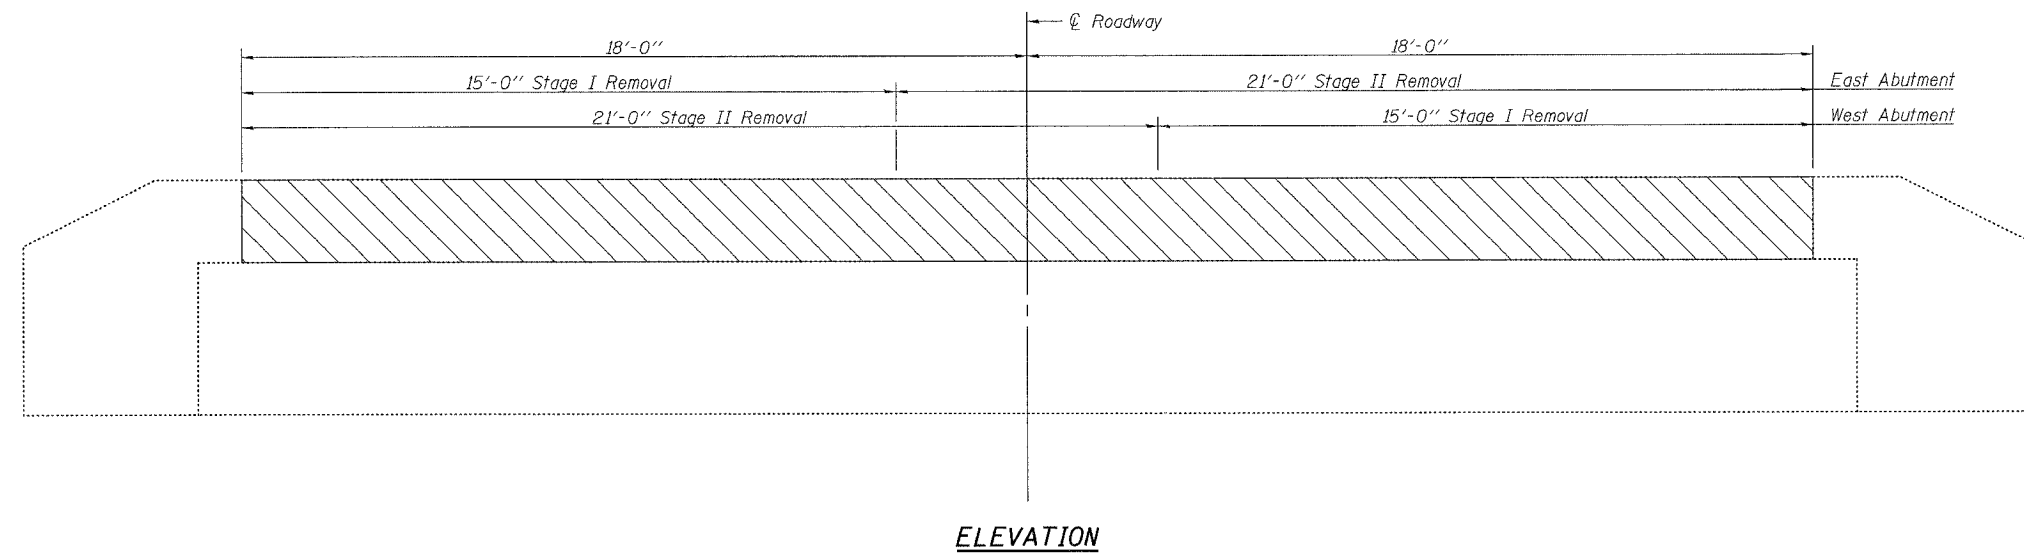

BILL OF MATERIAL

Item	Unit	Total
Concrete Removal	Cu. Yd.	5.1

NOTES

Care shall be taken not to damage existing approach slab during concrete removal.
Hatched areas indicate Concrete Removal.
Existing reinforcement extending into new construction shall be cut off flush except where shown on Typical Section Thru Abutments on sheet 8 of 12. Cost included with Concrete Removal.

rjngroup
Excellence through Ownership
200 West Front Street
Wheaton, IL 60187

ILLINOIS DEPARTMENT OF TRANSPORTATION
CONCRETE REMOVAL
IL-70 OVER TRIBUTARY TO PECATONICA RIVER
FAS RTE 55
SECTION (102 BR-1, 102 BR-2, 102 BR-3)D
WINNEBAGO COUNTY
STATION 328+36.90
STRUCTURE NO. 101-0148
DATE: 12/15/2006
DRAWN BY LCM
CHECKED BY BLB