
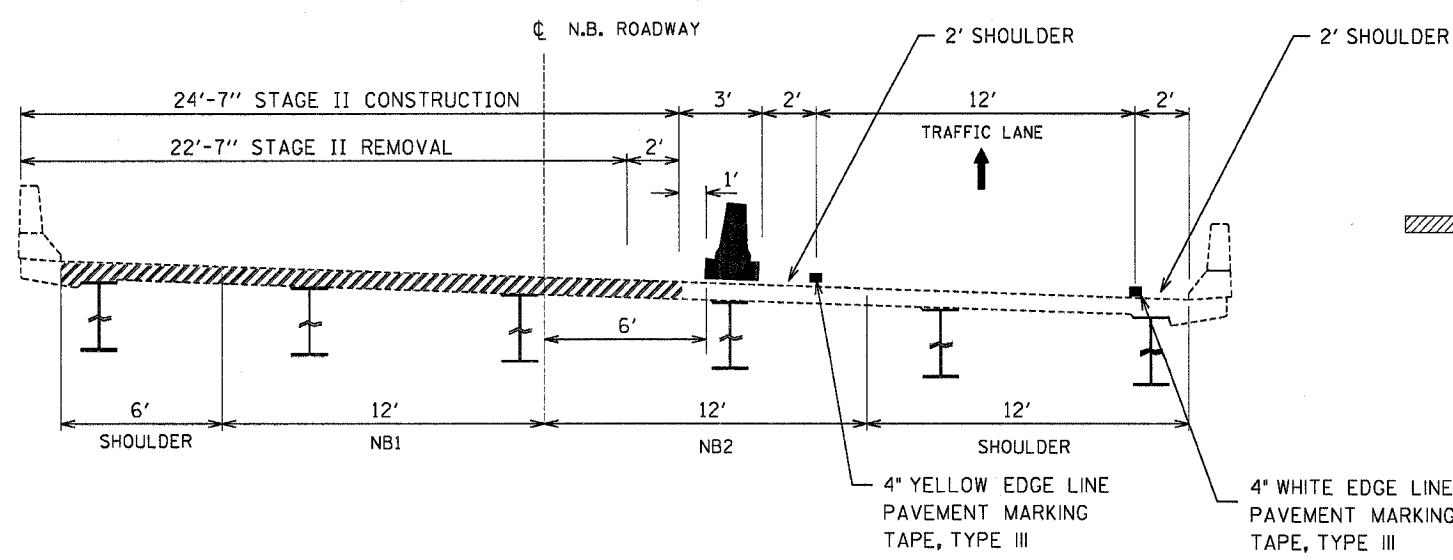


F.A.I. RTE.	SECTION	COUNTY	TOTAL SHEETS	SHEET NO.
80	(81-37-2BR)M	HENRY	14	5
STA. 299+94		TO STA. 311+81		
FED. ROAD DIST. NO. -		ILLINOIS FED. AID PROJECT		

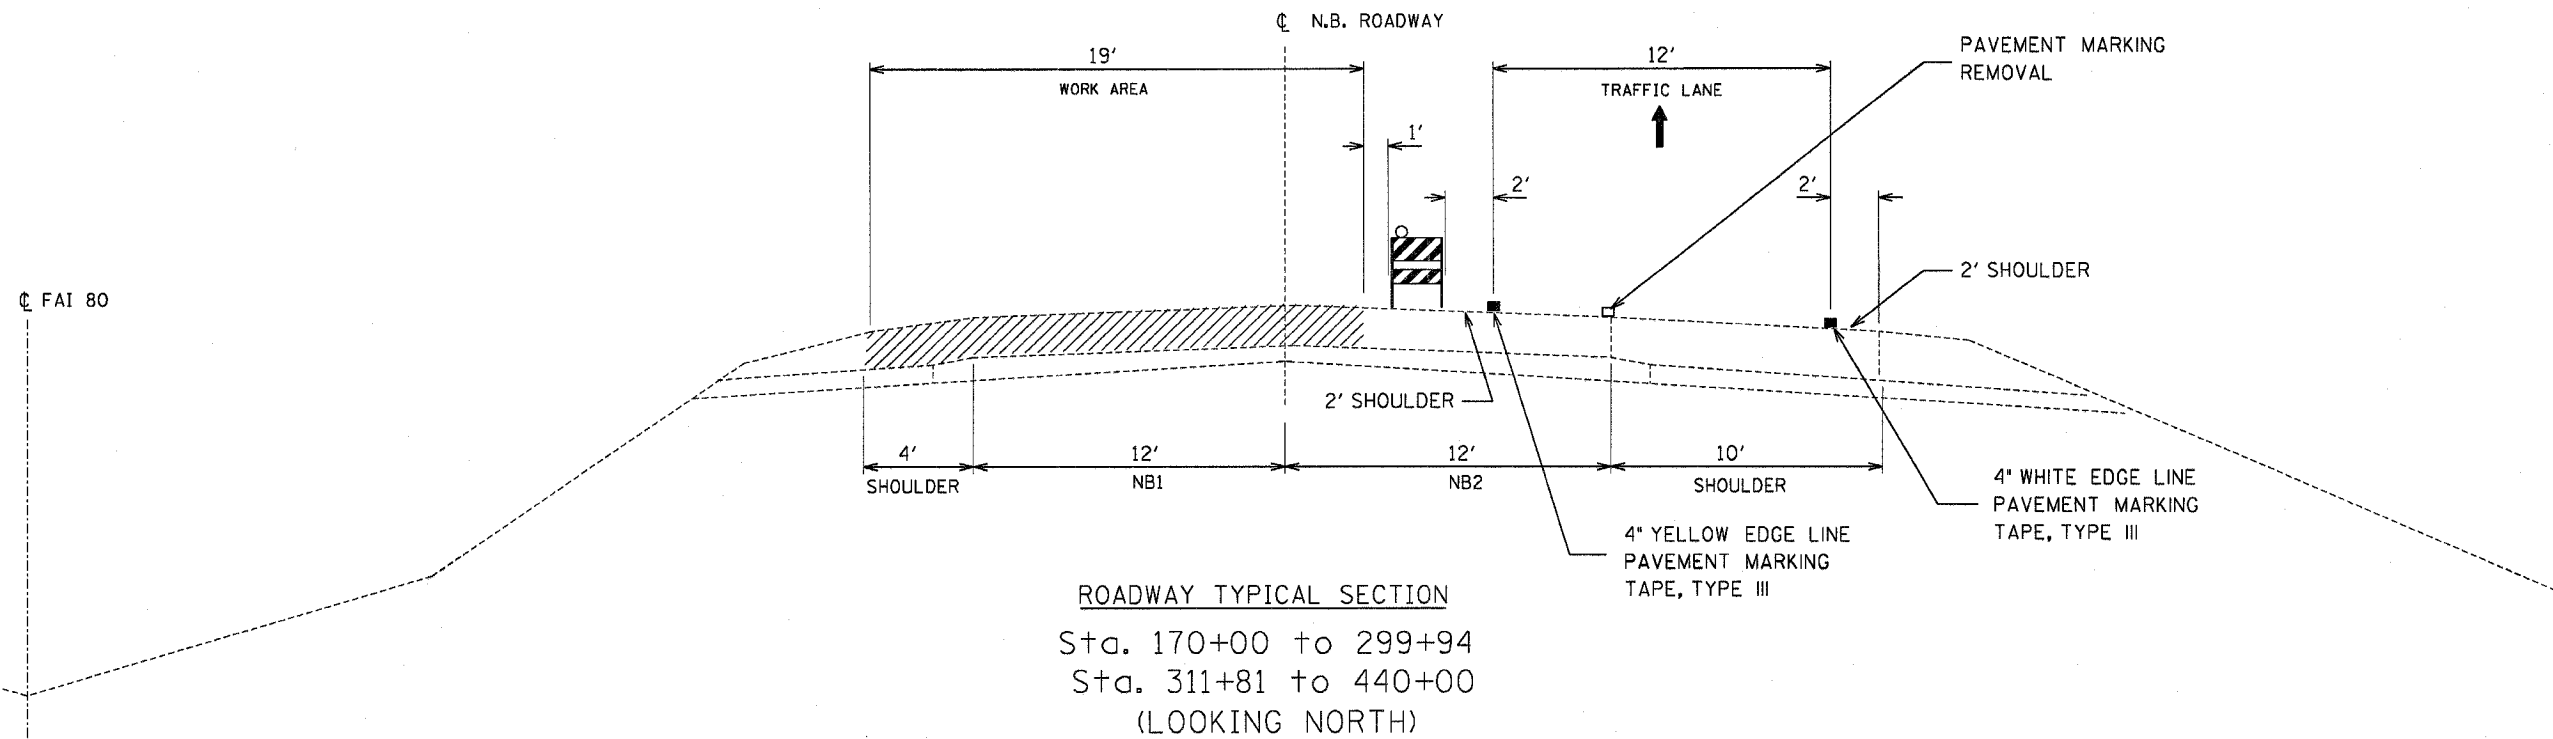

LEGEND:

- WORK AREA
- TEMPORARY CONCRETE BARRIER
- TYPE II BARRICADE, DRUM OR VERTICAL BARRICADE WITH STEADY BURNING LIGHT

REVISIONS	
NAME	DATE

ILLINOIS DEPARTMENT OF TRANSPORTATION
F.A.I. ROUTE - 80
BRIDGE OVER ROCK RIVER
STRUCTURE NUMBER: 037-0022
SECTION: (81-37-2BR)M
FINGERPLATE JOINT REPLACEMENT
S.N. 037-0022
MOT TYPICAL SECTIONS STAGE 2
SCALE: NTS
DATE: 12/22/06
DRAWN BY: LT
CHECKED BY: RJS