
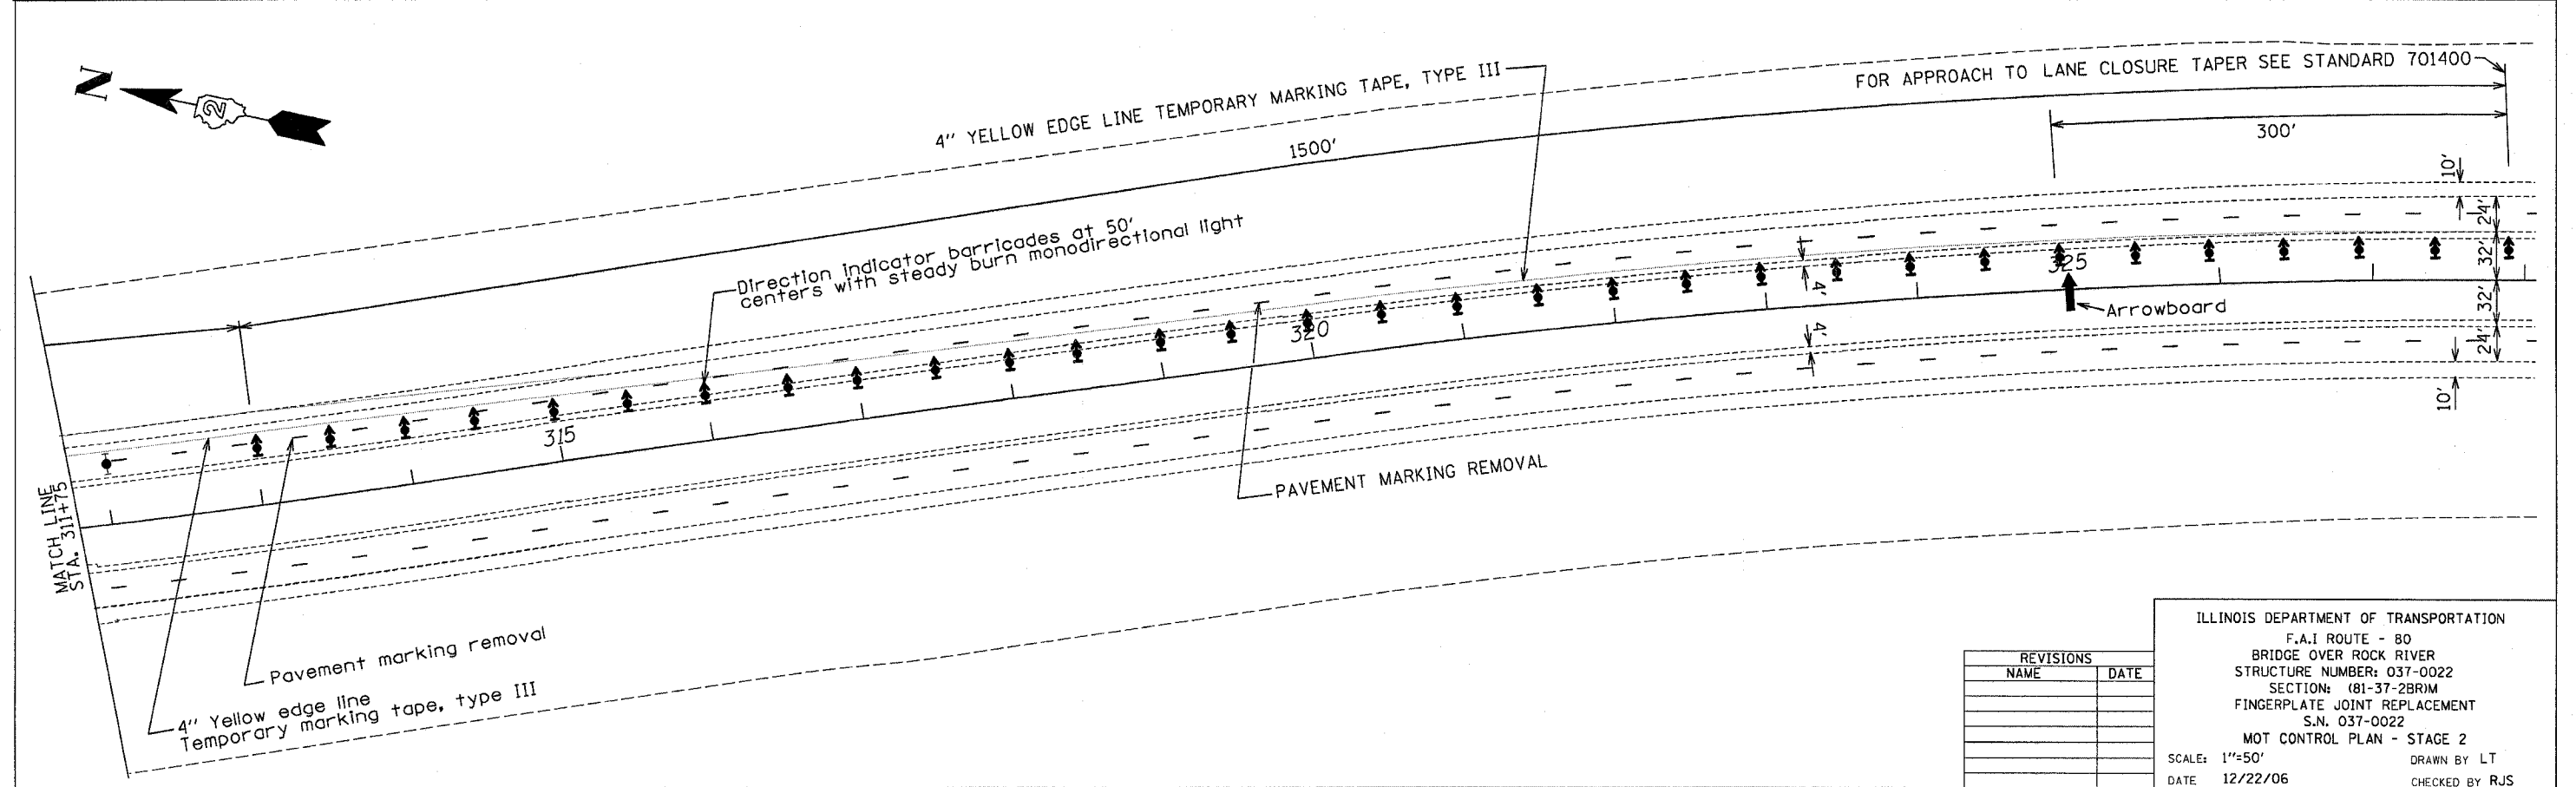


CONTRACT NO. 64C95

F.A.I. R.T.E.	SECTION	COUNTY	TOTAL SHEETS	SHEET NO.
80	(81-37-28BRIM)	HENRY	14	7
STA. 299+94		TO STA. 311+81		
FED. ROAD DIST. NO. - ILLINOIS FED. AID PROJECT				

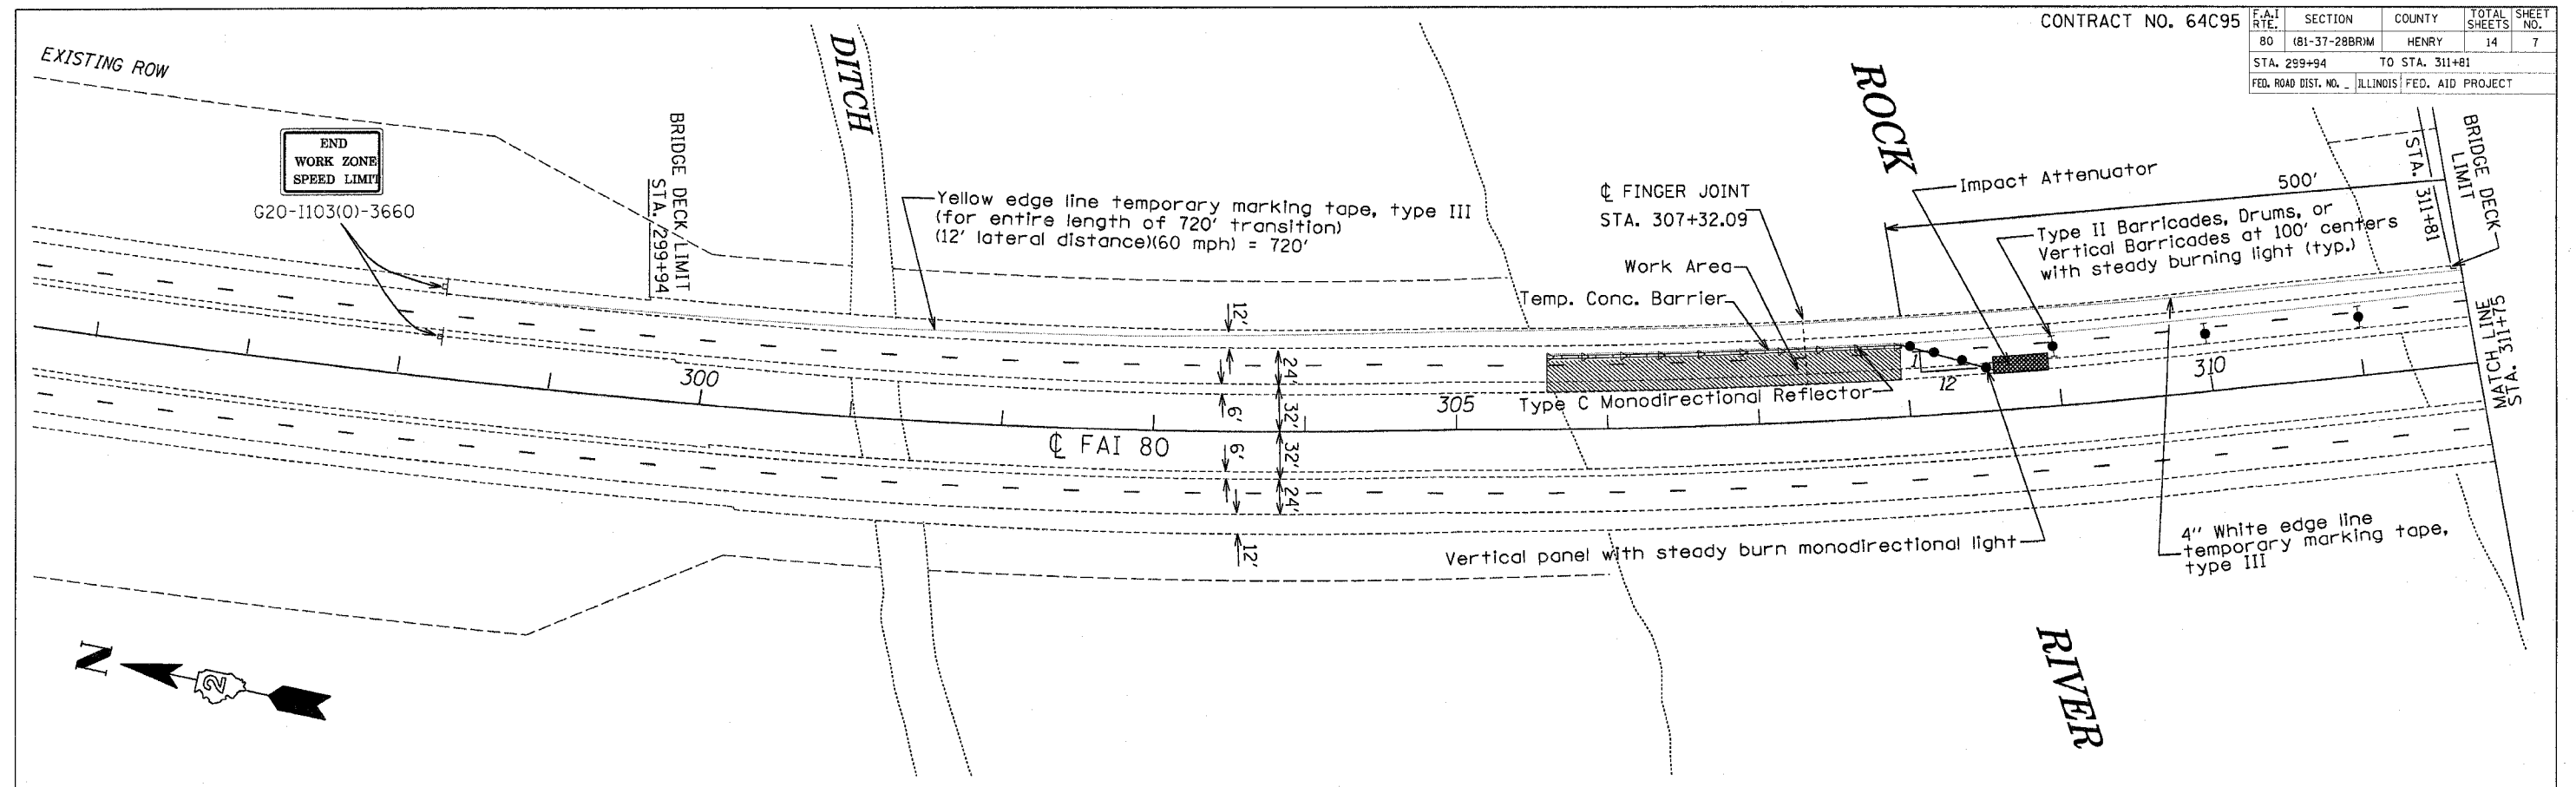

REVISIONS	
NAME	DATE

ILLINOIS DEPARTMENT OF TRANSPORTATION
 F.A.I. ROUTE - 80
 BRIDGE OVER ROCK RIVER
 STRUCTURE NUMBER: 037-0022
 SECTION: (81-37-2BRIM)
 FINGERPLATE JOINT REPLACEMENT
 S.N. 037-0022
 MOT CONTROL PLAN - STAGE 2
 SCALE: 1"=50'
 DATE: 12/22/06
 DRAWN BY: LT
 CHECKED BY: RJS