

STATE OF ILLINOIS
DEPARTMENT OF TRANSPORTATION


SHEET 7 OF 11 - TOWER PLANS

| ROUTE NO. | SECTION | COUNTY | TOTAL SHEETS | SHEET NO. |
|--|-----------|------------------|--------------|-----------|
| U.S. 20 | 28-50-M-1 | JODAVIESS COUNTY | 18 | 17 |
| FED. ROAD DIST. NO. 7 ILLINOIS FED. AID PROJECT- | | | | |

SHEET NO. 17
18 SHEETS

CONTRACT # 64C98

SHEET 21 OF 47

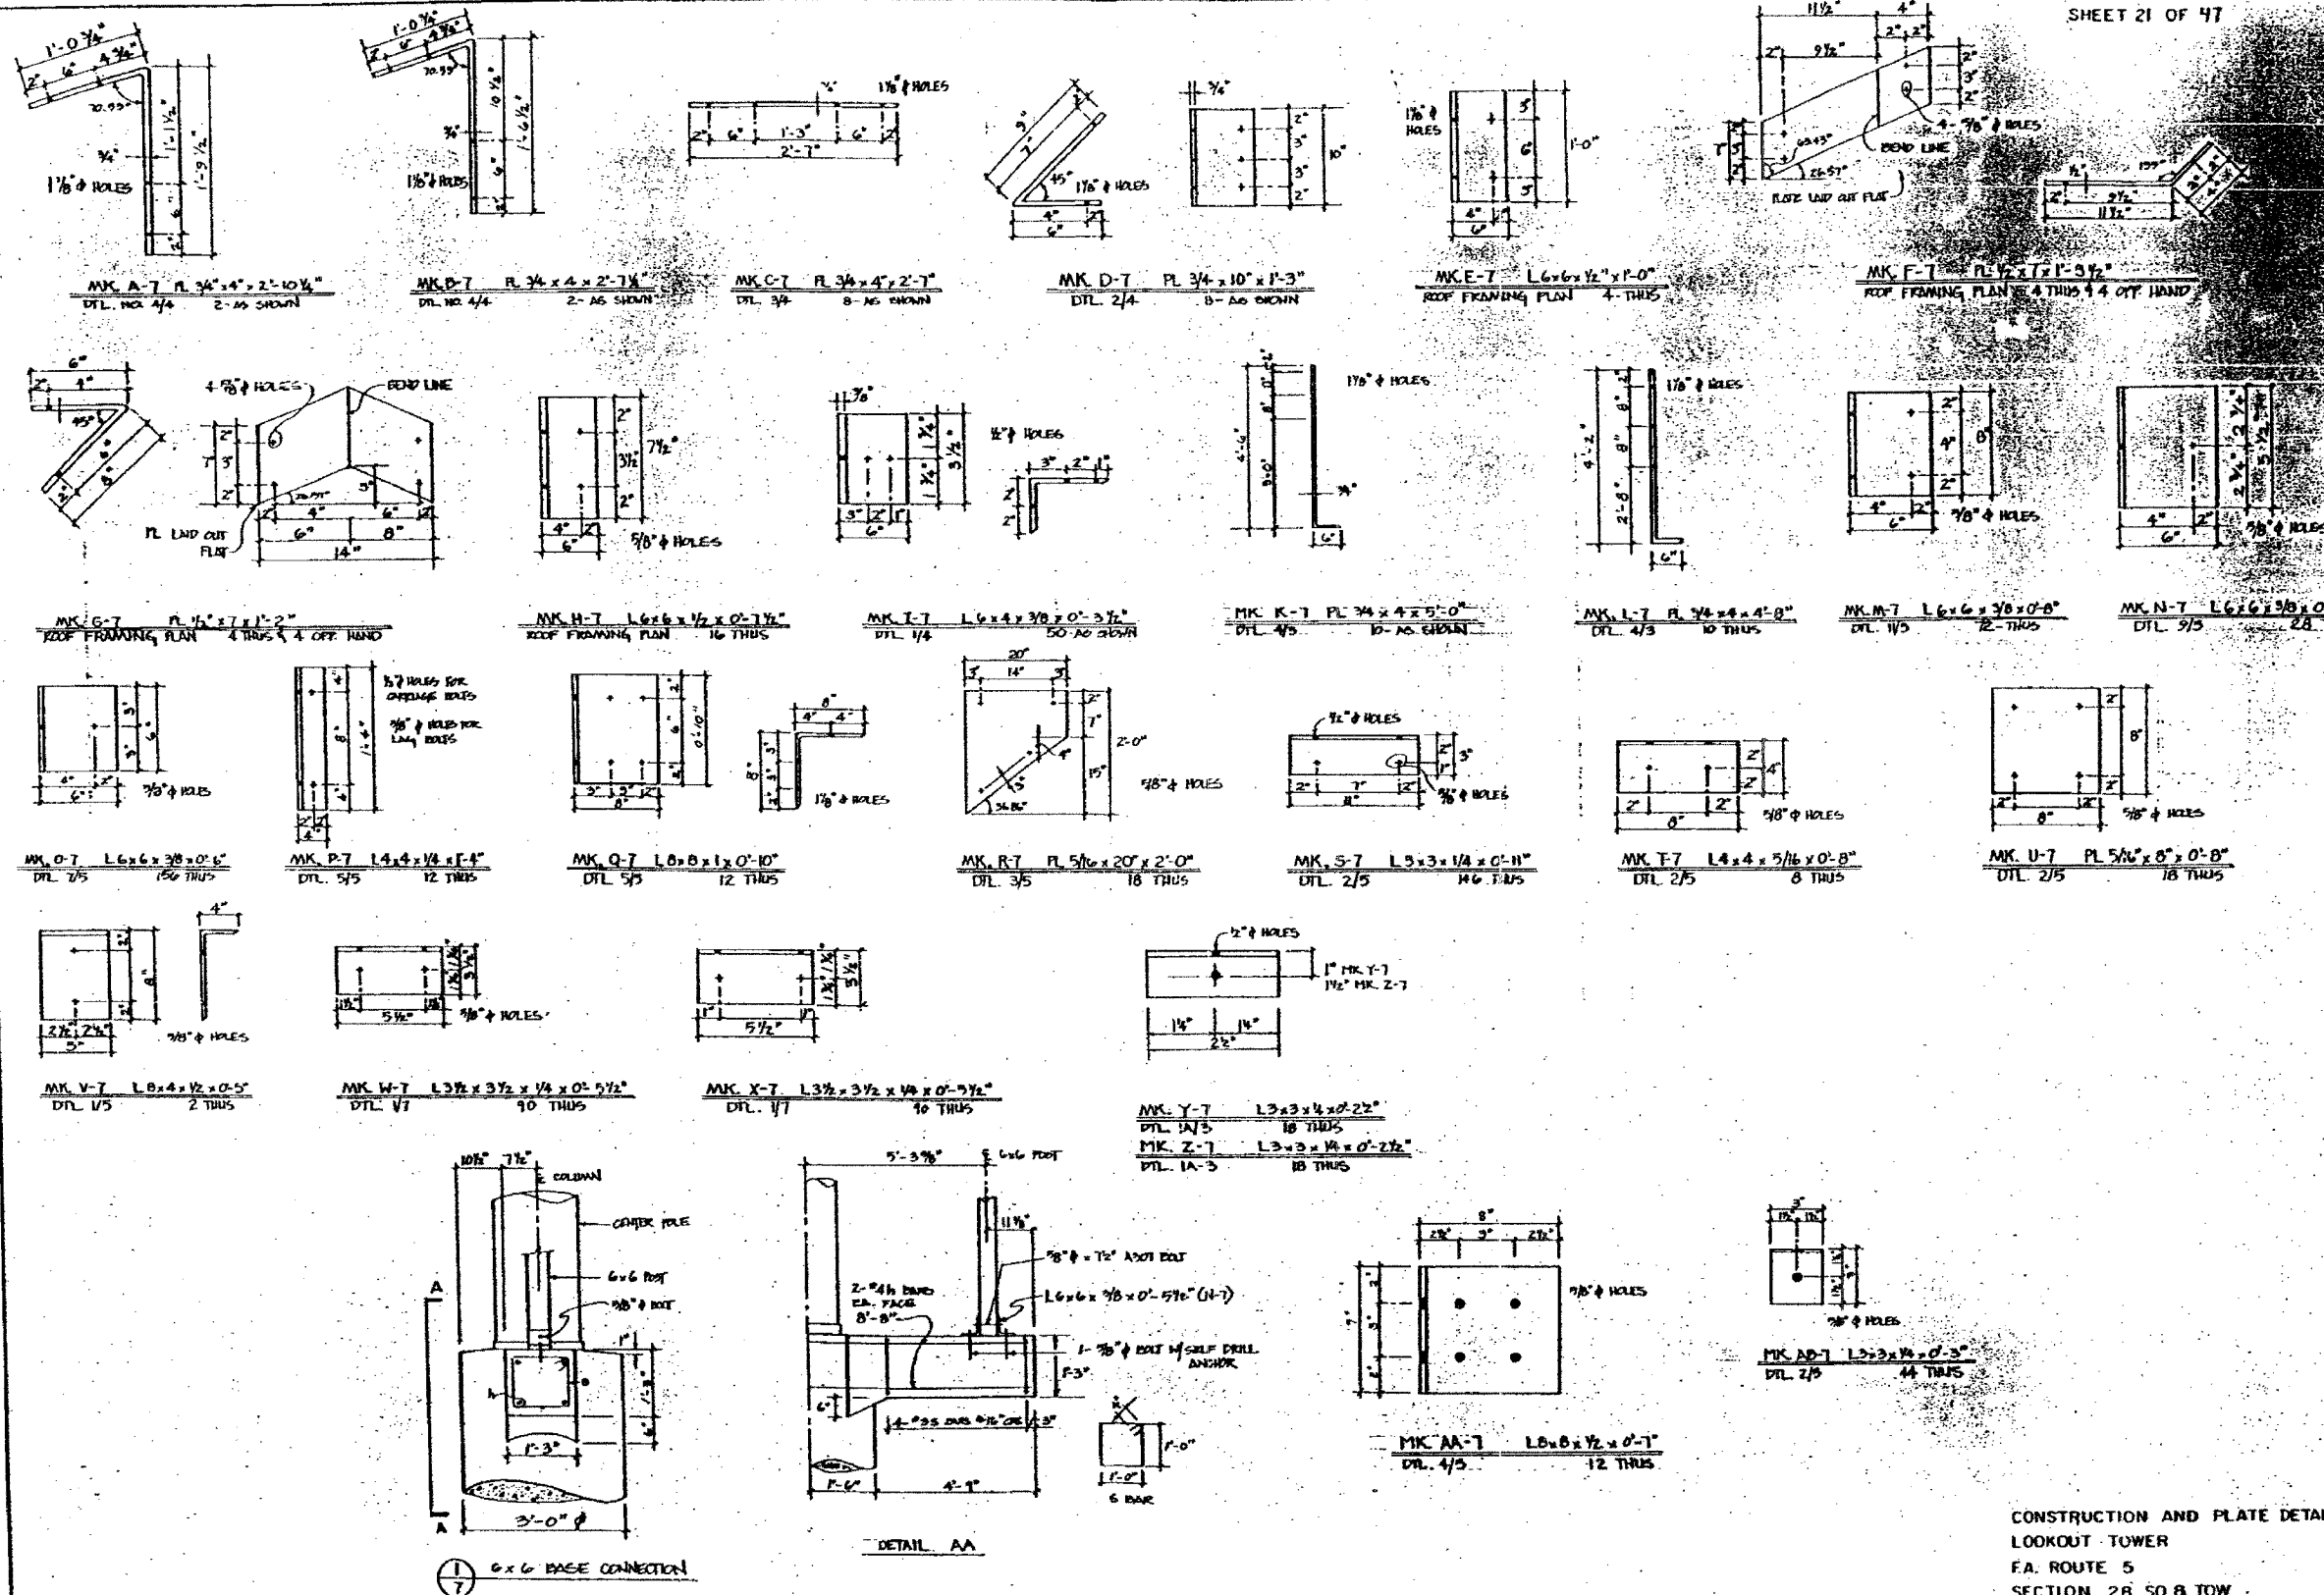

CONSTRUCTION AND PLATE DETAIL
LOOKOUT TOWER
F.A. ROUTE 5
SECTION 28 50 8 TOW

EXISTING DRAWING
FOR INFORMATION ONLY