


STATE OF ILLINOIS
DEPARTMENT OF TRANSPORTATION

SHEET 9 of 11 - TOWER PLANS
SHEET 23 OF 47

ROUTE NO.	SECTION	COUNTY	TOTAL SHEETS	SHEET NO.	SHEET NO. 18
ILS. 20	28-50-M-1	JODAVIESS COUNTY	18	18	18 SHEETS
FED. ROAD DIST. NO. 7		ILLINOIS FED. AID PROJECT-			

CONTRACT # 64C98

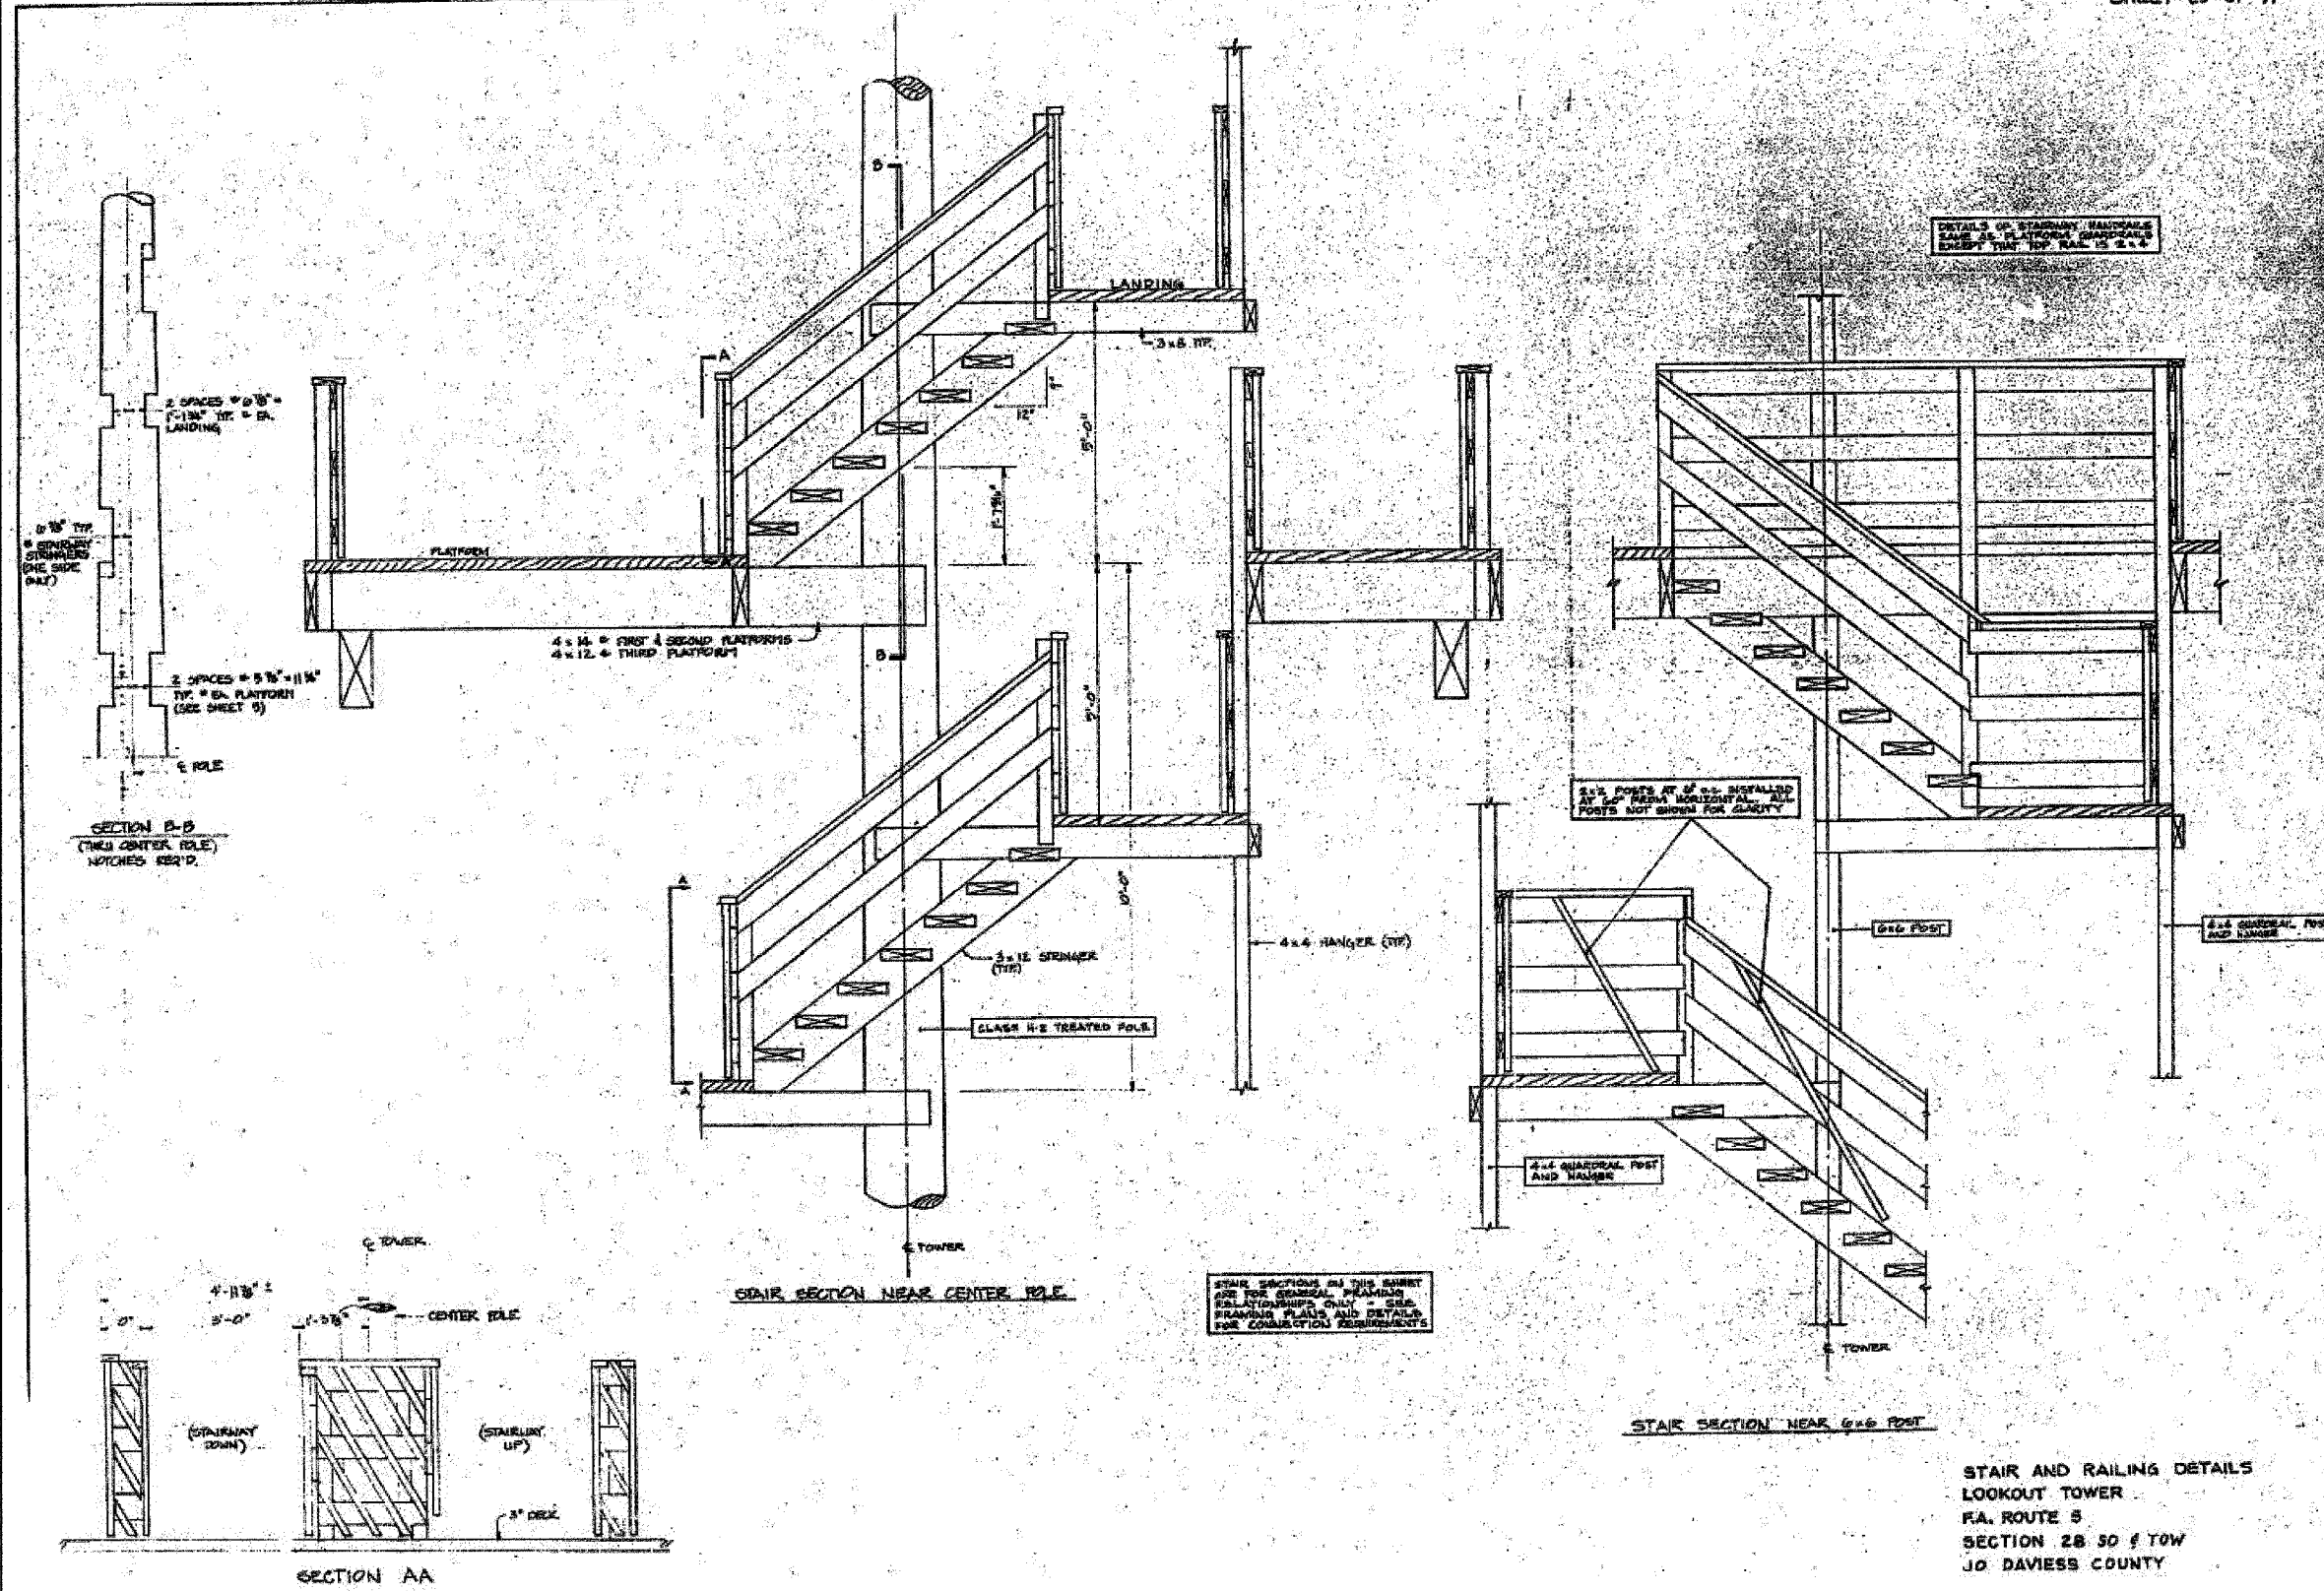

STAIR AND RAILING DETAILS
LOOKOUT TOWER
R.A. ROUTE 5
SECTION 28 50 f TOW
JO DAVIESS COUNTY

EXISTING DRAWING
FOR INFORMATION ONLY

SCALE: NONE DATE: DECEMBER, 2006
Soodan & Associates, Inc.
100 North LaSalle Street, Suite 1800
Chicago, Illinois 60602