
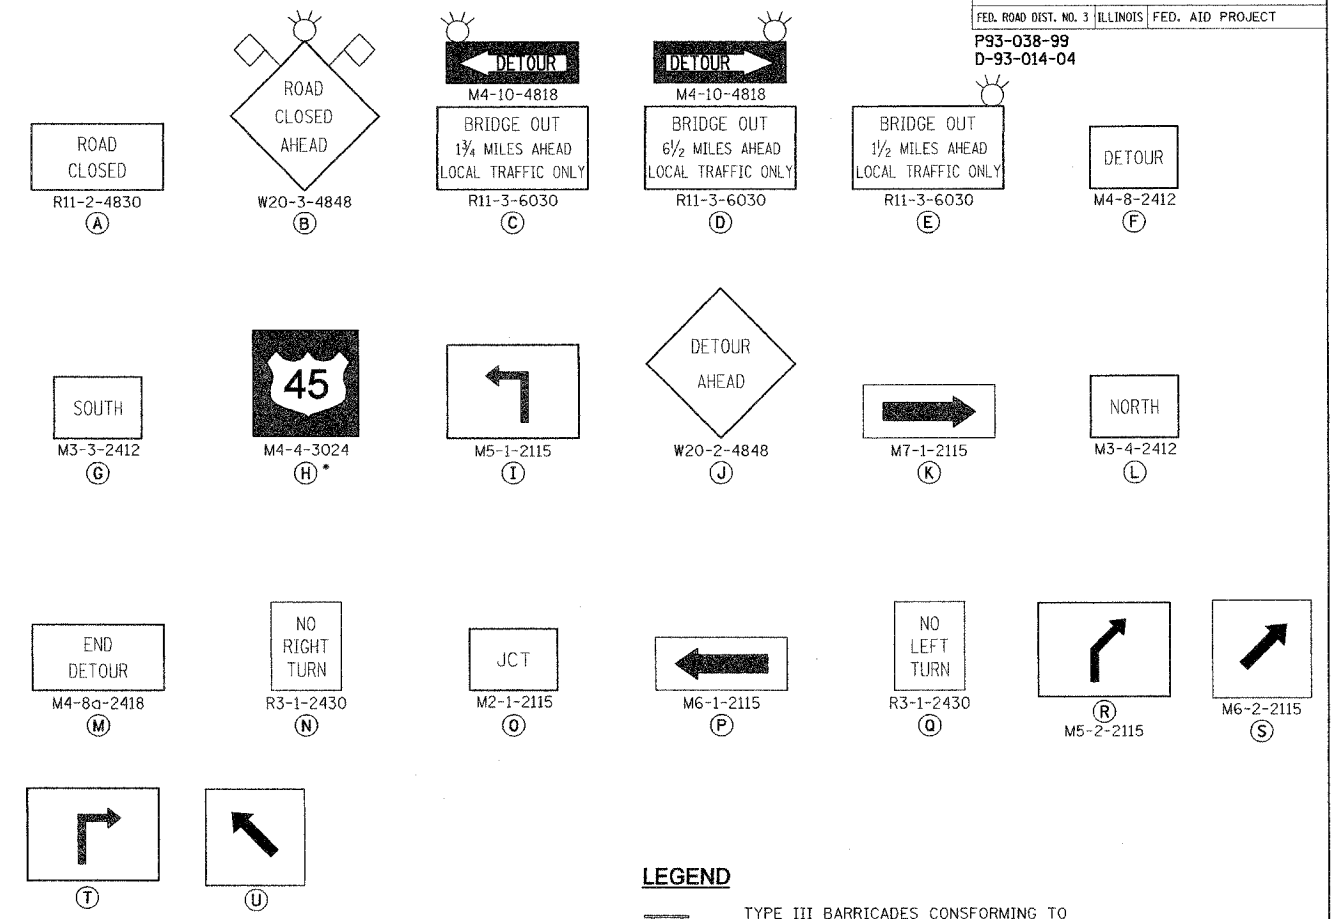


CONTRACT NO. 66411				
F.A.S. RTE.	SECTION	COUNTY	TOTAL SHEETS	SHEET NO.
338	34 BR-1	IROQUOIS	37	10
STA.		TO STA.		
FED. ROAD DIST. NO. 3		ILLINOIS FED. AID PROJECT		
P93-038-99				
D-93-014-04				

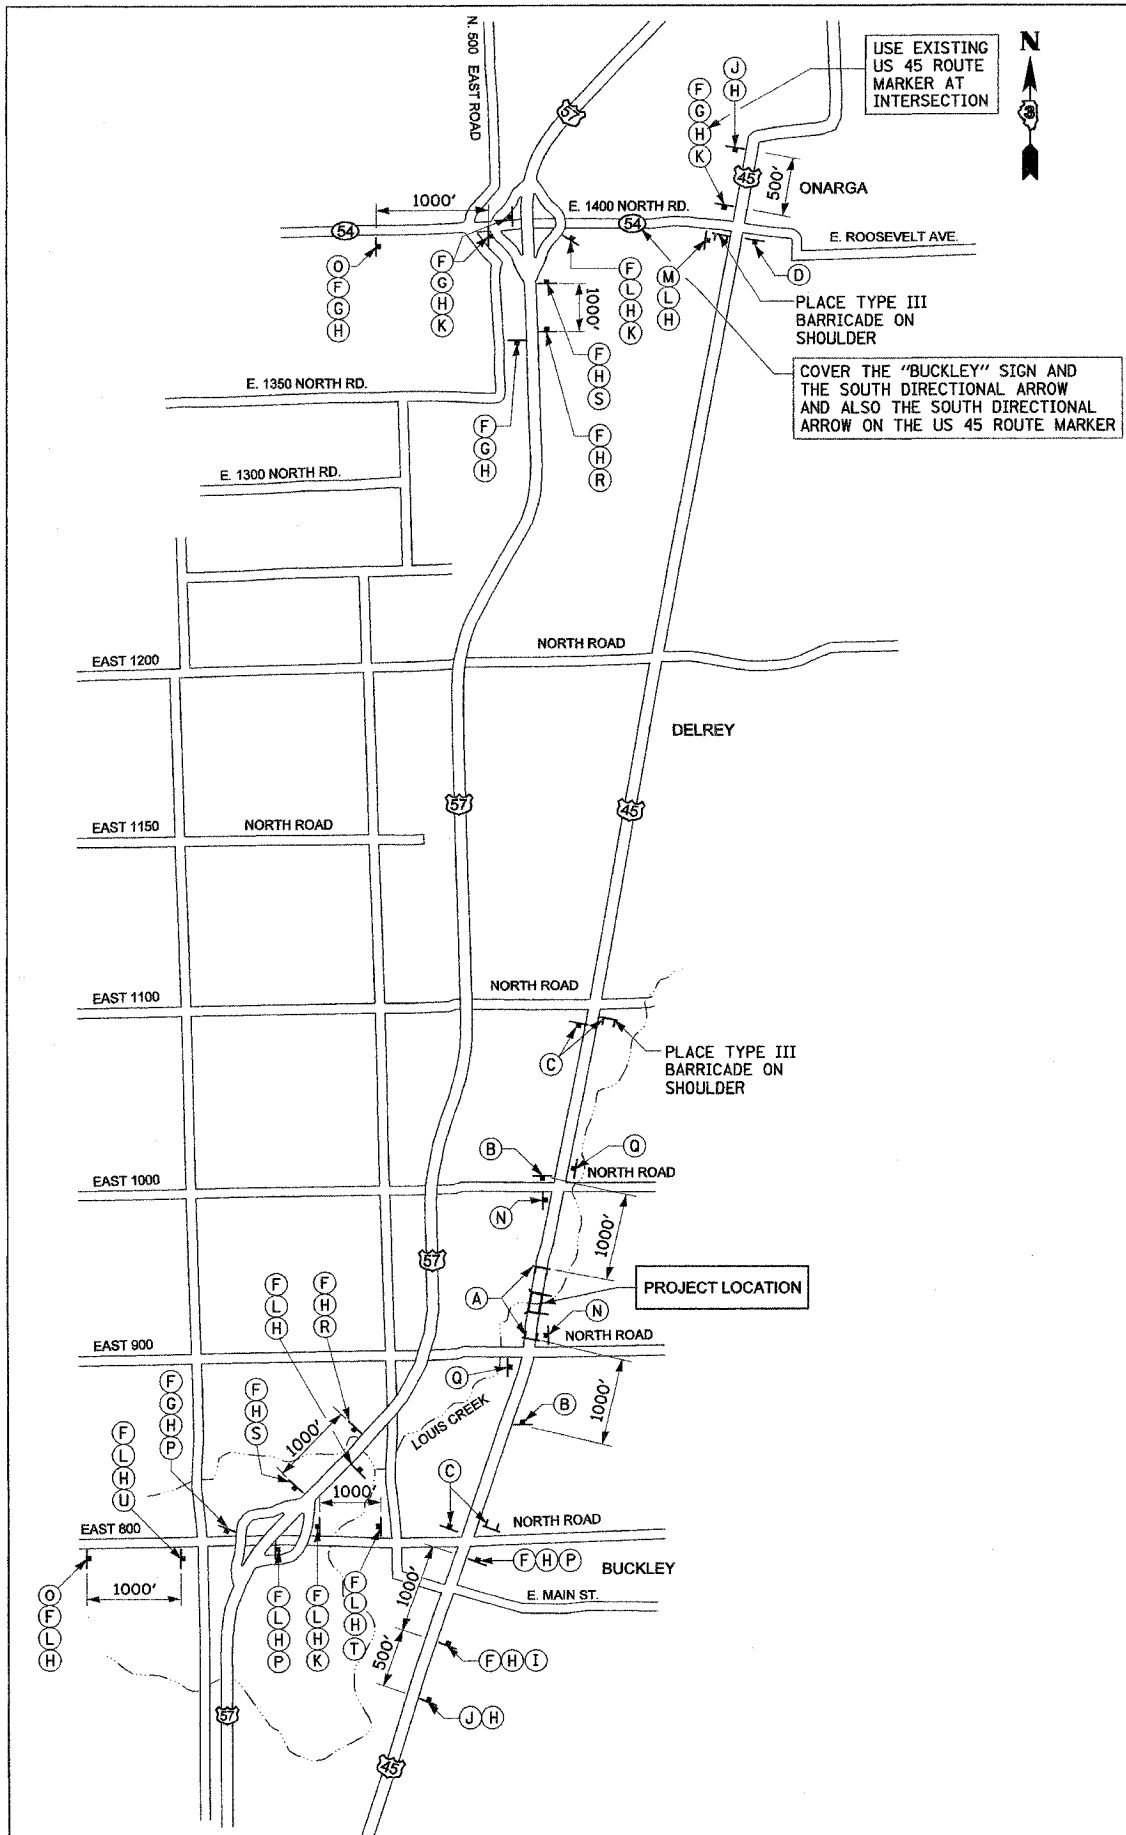

LEGEND

- TYPE III BARRICADES CONFORMING TO STD. 702001 "ROAD CLOSED TO ALL TRAFFIC" WITH 2 FLASHING LIGHTS PER BARRICADE
- SIGNS ON PERMANENT SUPPORTS
- FLASHING LIGHT ABOVE SIGN
- 18" x 18" ORANGE FLAG

GENERAL NOTES

1. ALL TRAFFIC CONTROL DEVICES SHALL BE FURNISHED, ERECTED AND MAINTAINED BY THE CONTRACTOR.
2. ALL SIGNS NOT ATTACHED TO BARRICADES SHALL BE POST MOUNTED, UNLESS OTHERWISE NOTED.
3. LOCATIONS OF TRAFFIC CONTROL DEVICES MAY BE ADJUSTED BY THE ENGINEER.
4. ALL TRAFFIC CONTROL SHOWN ON THIS SHEET SHALL BE PAID FOR PER LUMP SUM FOR TRAFFIC CONTROL AND PROTECTION FOR TEMPORARY DETOUR OTHER ITEMS REQUIRED BY THE ENGINEER AND NOT SHOWN ON THIS DRAWING SHALL BE INCLUDED IN THE PAY ITEM AND NO ADDITIONAL COMPENSATION WILL BE ALLOWED.
5. THE ILLINOIS DEPARTMENT OF TRANSPORTATION WILL SUPPLY ALL US 45 ROUTE SIGNS FOR THIS DETOUR. THE CONTRACTOR SHALL NOTIFY DISTRICT 3 BUREAU OF OPERATIONS 14 CALENDAR DAYS PRIOR TO PLACING THE DETOUR.

* TO BE PLACED WITH INTERSTATE EXIT SIGNS AT TWO LOCATIONS
 * THIS SIGN SHALL BE SUPPLIED BY IDOT

REVISIONS	
NAME	DATE

ILLINOIS DEPARTMENT OF TRANSPORTATION
 BRIDGE REPLACEMENT OVER LOUIS CREEK
 1.7 MILES NORTH OF BUCKLEY
TEMPORARY TRAFFIC DETOUR PLAN
 SCALE: N.T.S. DRAWN BY J.S.
 DATE OCTOBER, 2006 CHECKED BY DR