


STATE OF ILLINOIS  
DEPARTMENT OF TRANSPORTATION

ROUTE NO.	SECTION	COUNTY	TOTAL SHEETS	SHEET NO.
U.S. 45	34 BR-1	IROQUOIS COUNTY	38	27
FED. ROAD DIST. NO. 7		ILLINOIS	FED. AID PROJECT-	

CONTRACT # 66411

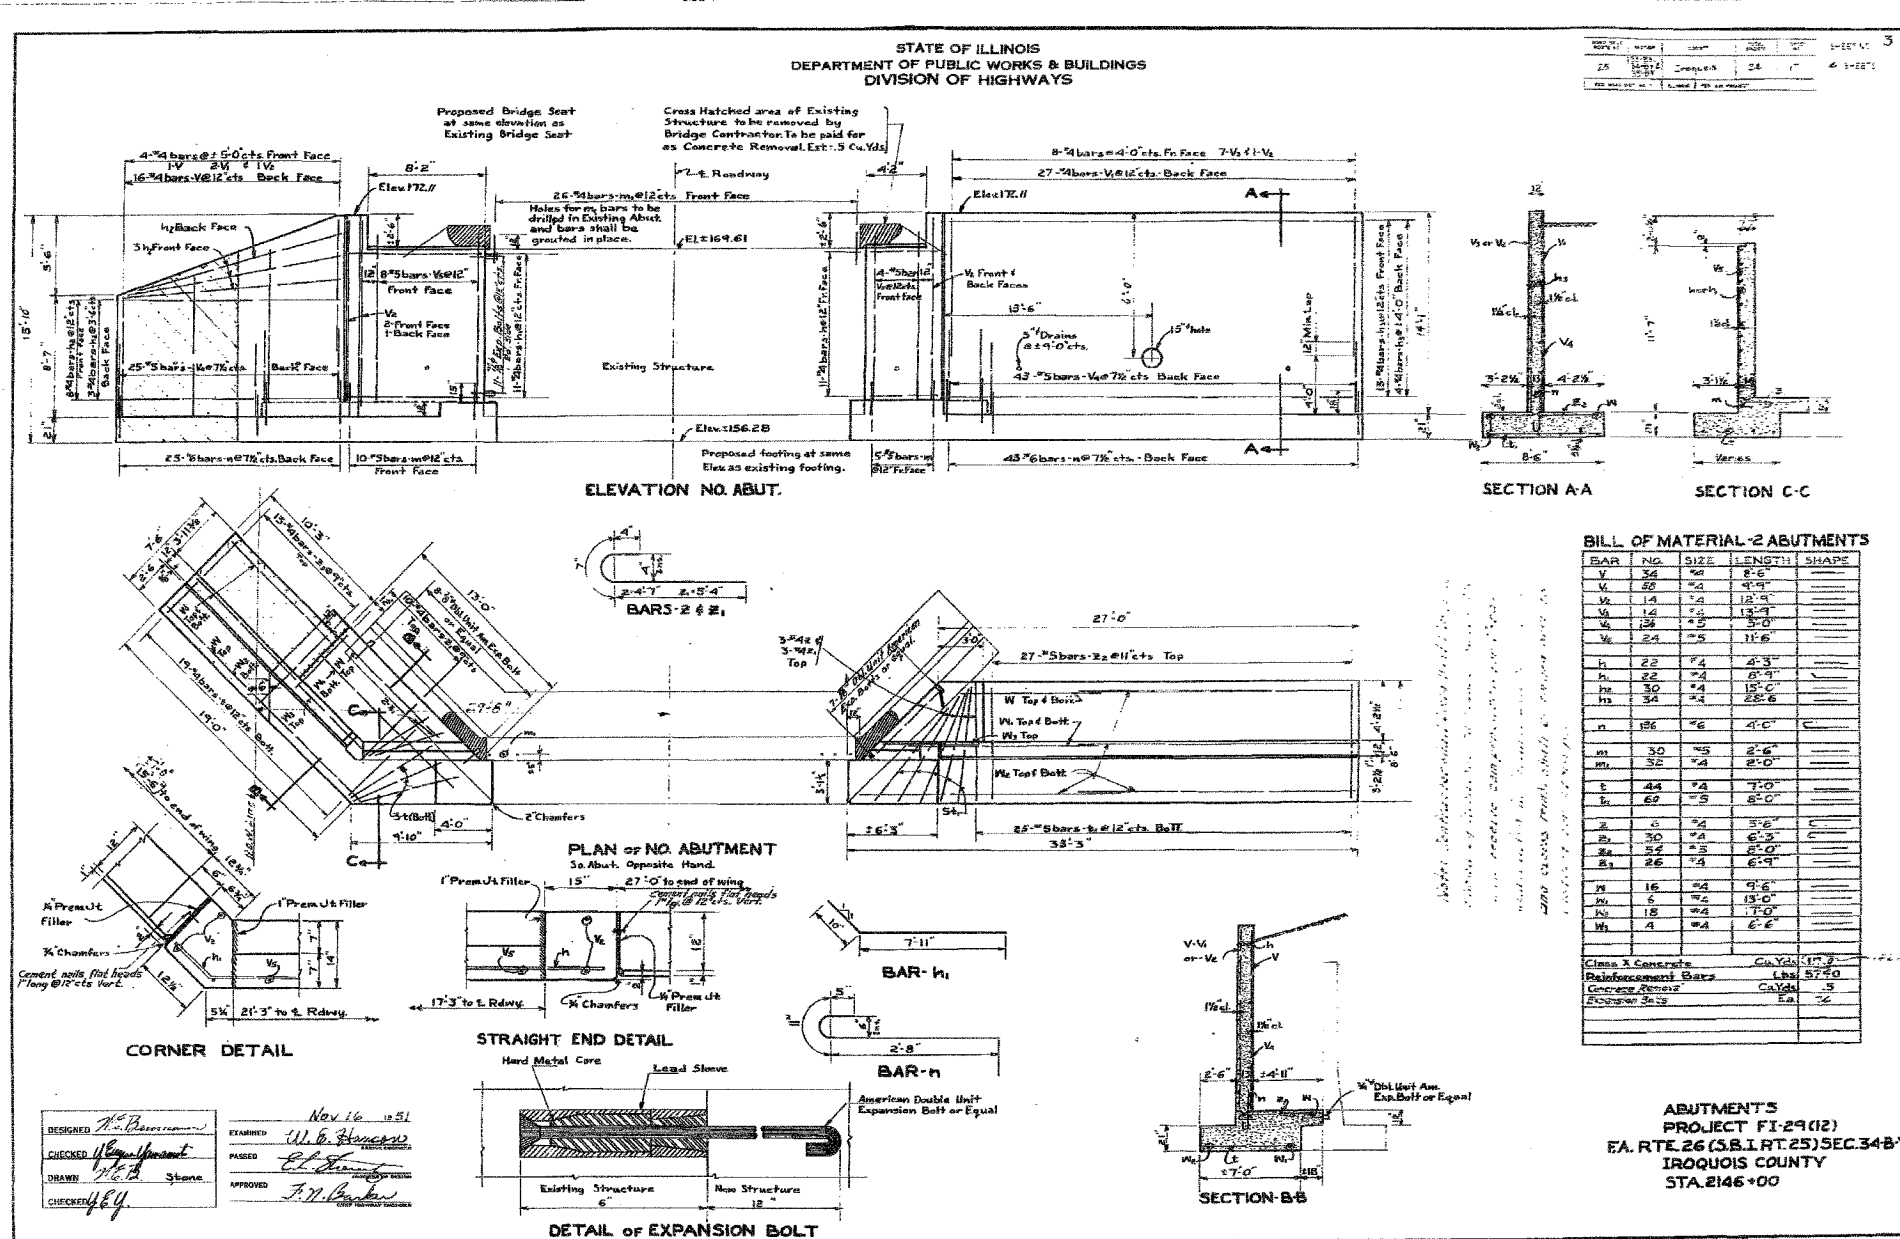

DESIGNED	M.R./R.A.
CHECKED	H.T.
DRAWN	J.S.
CHECKED	H.T./M.R.

EXISTING STRUCTURE PLANS  
F.A. RT 26 (S.B.I. RT. 25), SECTION 34 B.Y.  
IROQUOIS COUNTY  
STATION 1725+50

SCALE: NONE DATE: JULY, 2006  
Soodan  
Soodan & Associates, Inc.  
100 North LaSalle Street, Suite 1800  
Chicago, Illinois 60602