
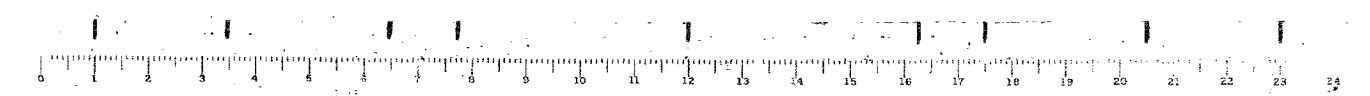


STATE OF ILLINOIS
DEPARTMENT OF TRANSPORTATION

| | | | | |
|-----------------------|----------|-------------------|--------------|-----------|
| ROUTE NO. | SECTION | COUNTY | TOTAL SHEETS | SHEET NO. |
| U.S. 45 | 34 BR-1 | IROQUOIS COUNTY | 38 | 32 |
| FED. ROAD DIST. NO. 7 | ILLINOIS | FED. AID PROJECT- | | |

CONTRACT * 66411

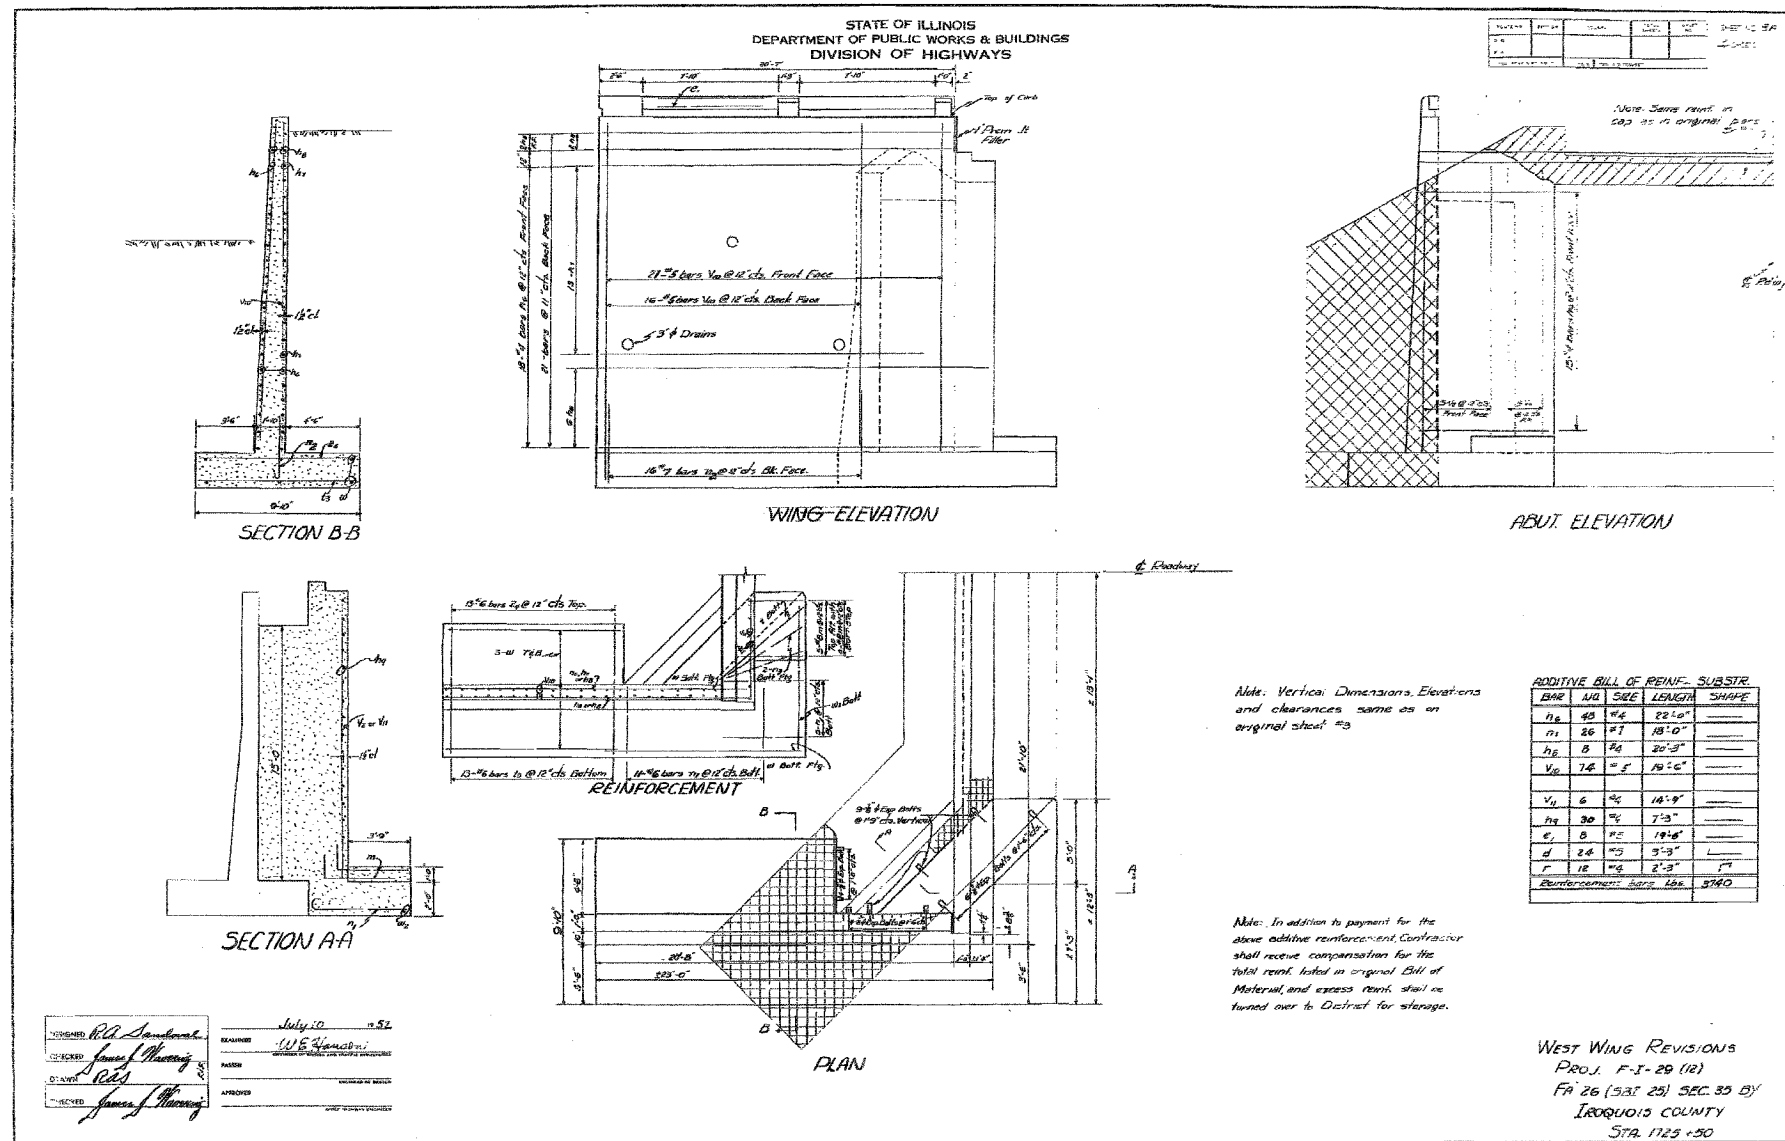

| | |
|----------|-----------|
| DESIGNED | M.R./R.A. |
| CHECKED | H.T. |
| DRAWN | J.S. |
| CHECKED | H.T./M.R. |

EXISTING STRUCTURE PLANS
F.A. RT 26 (S.B.I. RT. 25), SECTION 34 B.Y.
IROQUOIS COUNTY
STATION 1725+50

SCALE: NONE DATE: JULY, 2006

Soodan
Soodan & Associates, Inc.
100 North LaSalle Street, Suite 1800
Chicago, Illinois 60602