


CONTRACT NO. 66411				
F.A. RTE.	SECTION	COUNTY	TOTAL SHEETS	SHEET NO.
33B	34 BR-1	IROQUOIS	37	37
STA. 4+28.99		TO STA. 4+71.25		
FED. ROAD DIST. NO. 3		ILLINOIS FED. AID PROJECT		

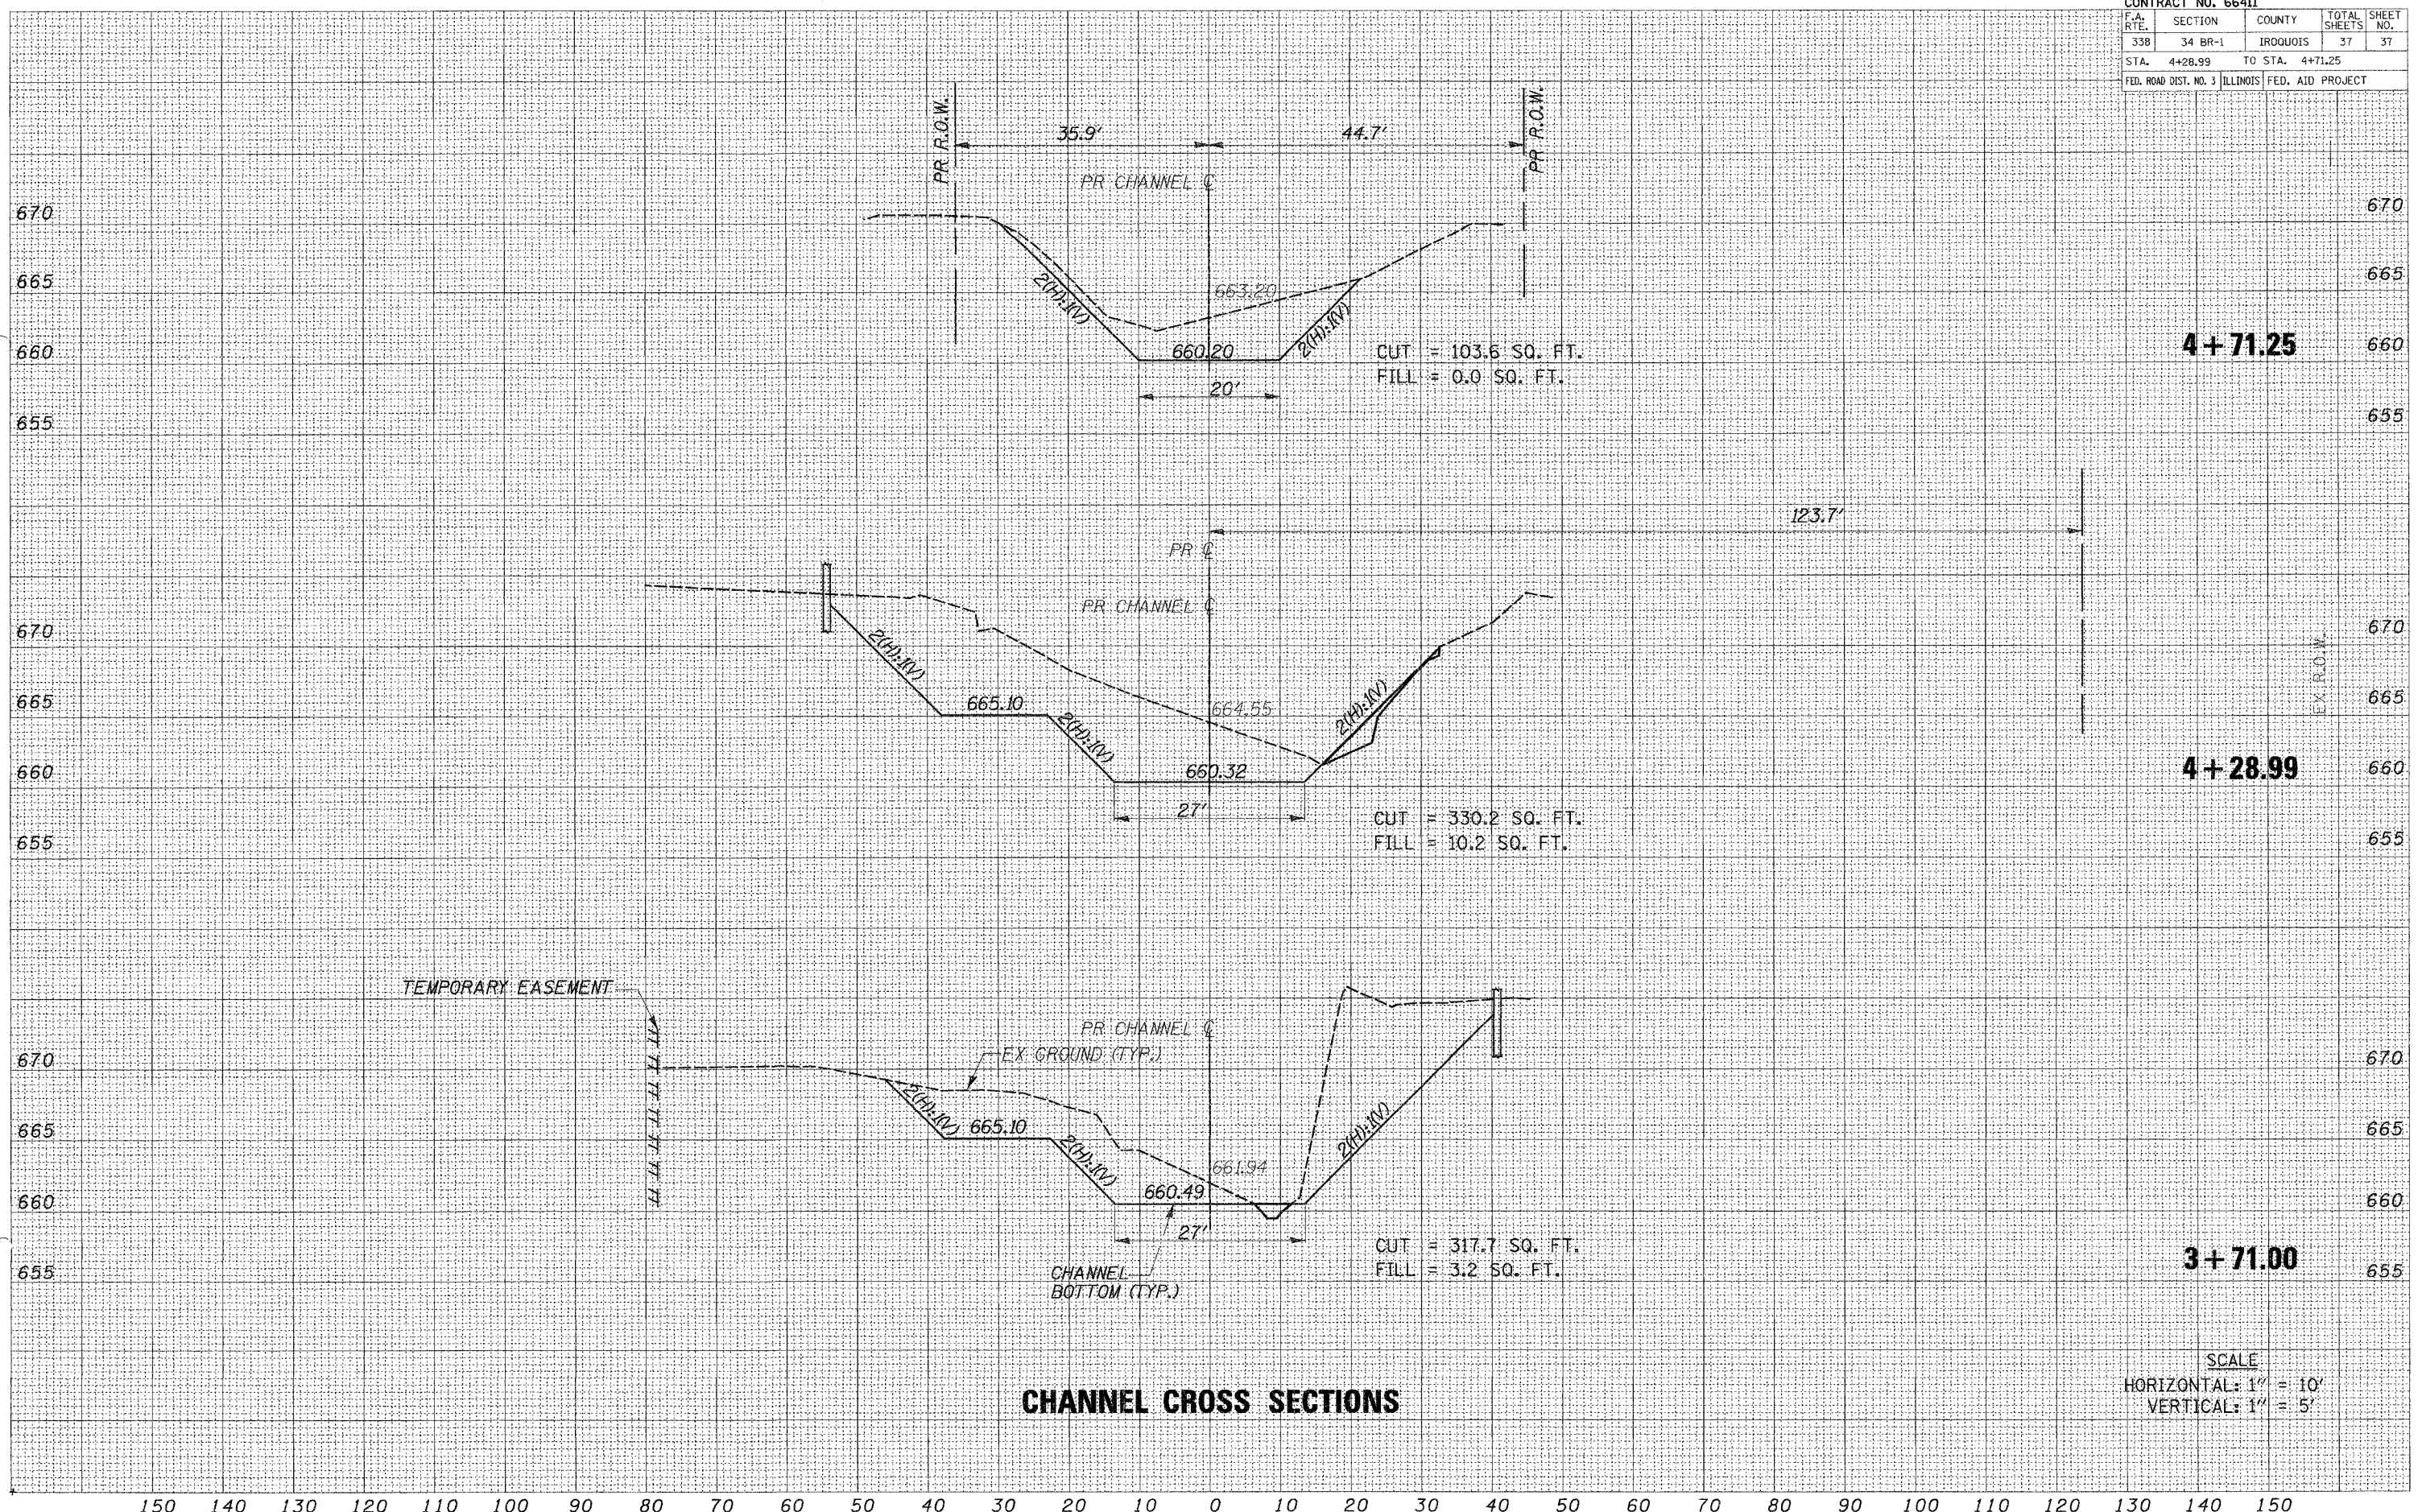

**CHANNEL CROSS SECTIONS**

SCALE  
 HORIZONTAL: 1" = 10'  
 VERTICAL: 1" = 5'

DESIGNED  
 SURVEY  
 NOTE BOOK  
 AREAS CHECKED

DESIGNED  
 SURVEY  
 NOTE BOOK  
 AREAS CHECKED

DATE: T.M.E.  
 DON SPEC

150 140 130 120 110 100 90 80 70 60 50 40 30 20 10 0 10 20 30 40 50 60 70 80 90 100 110 120 130 140 150