



STATE OF ILLINOIS
DEPARTMENT OF TRANSPORTATION

ROUTE NO.	SECTION	COUNTY	TOTAL SHEETS	SHEET NO.	SHEET NO. 9
FAP 623	X-IBR	LaSalle	126	64	41 SHEETS
FED. ROAD DIST. NO. 7	ILLINOIS	FED. AID PROJECT-			

Contract #66617

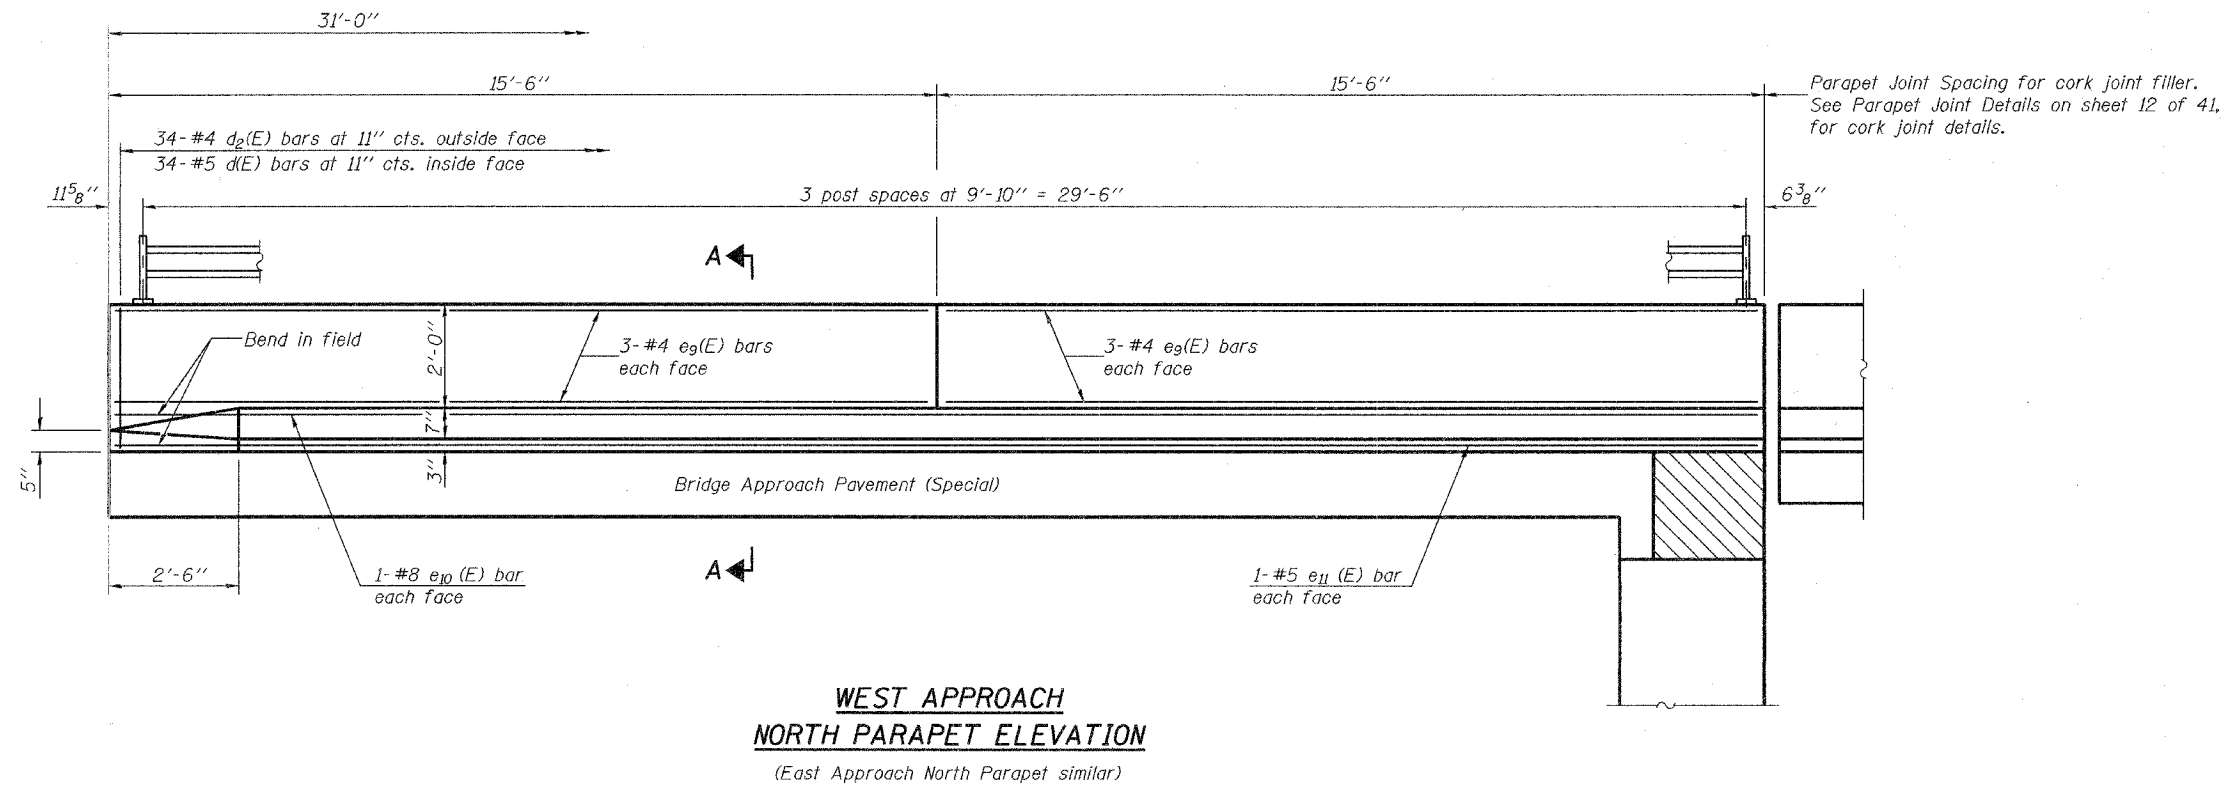

**WEST APPROACH
NORTH PARAPET ELEVATION**
(East Approach North Parapet similar)

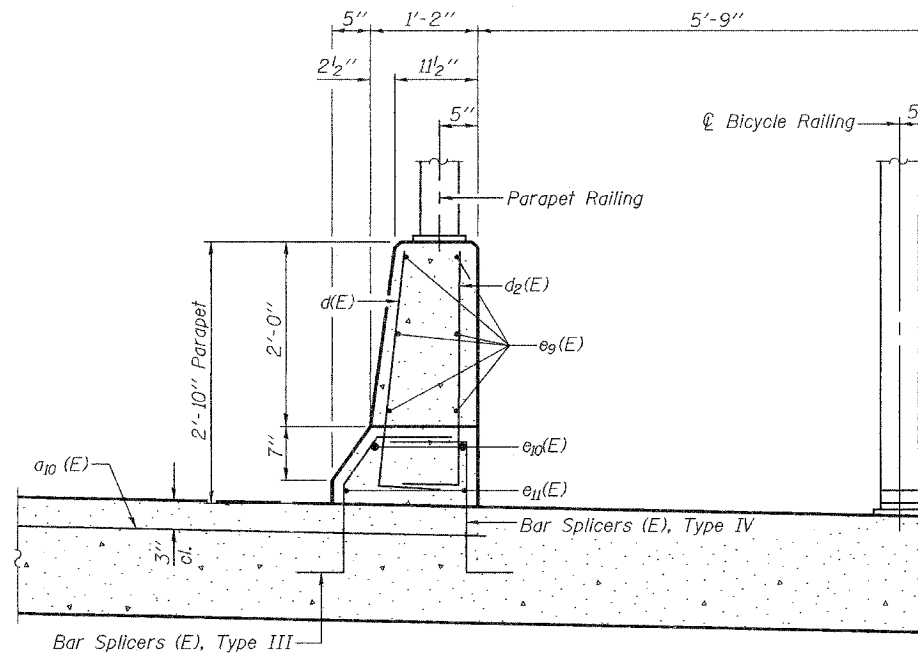

SECTION A-A
(Looking West)

Notes:
For railing details, see sheets 17 and 18 of 41.
For bar splicer details, see sheet 38 of 41.

⚠ COST OF PARAPET RAILING SHOWN ON APPROACH PAVEMENTS IS INCLUDED WITH BRIDGE APPROACH PAVEMENT (SPECIAL). SEE ROADWAY PLANS.

**BRIDGE APPROACH PAVEMENT
(SPECIAL) PAVEMENT DETAILS**
F.A.P. ROUTE 623 - SECTION X-IBR
LaSALLE COUNTY
STATION 1036+60.72
STRUCTURE NO. 050-0094

⚠ REVISED 2/15/07

DESIGNED	F.T.
CHECKED	S.M.R.
DRAWN	BECKY M. LEACH
CHECKED	F.T./S.M.R.

February 1, 2007
EXAMINED *Thomas J. Donagalli*
PRINCIPAL OF CIVIL DESIGN
PASSED *Ralph E. Anderson*
ENGINEER OF BRIDGES AND STRUCTURES