



F.A.P. RTE.	SECTION	COUNTY	TOTAL SHEETS	SHEET NO.
623		LASALLE	126	9

STA.	TO STA.
FED. ROAD DIST. NO.	ILLINOIS FED. AID PROJECT

* (34)R,DM&CX-1RS&BR

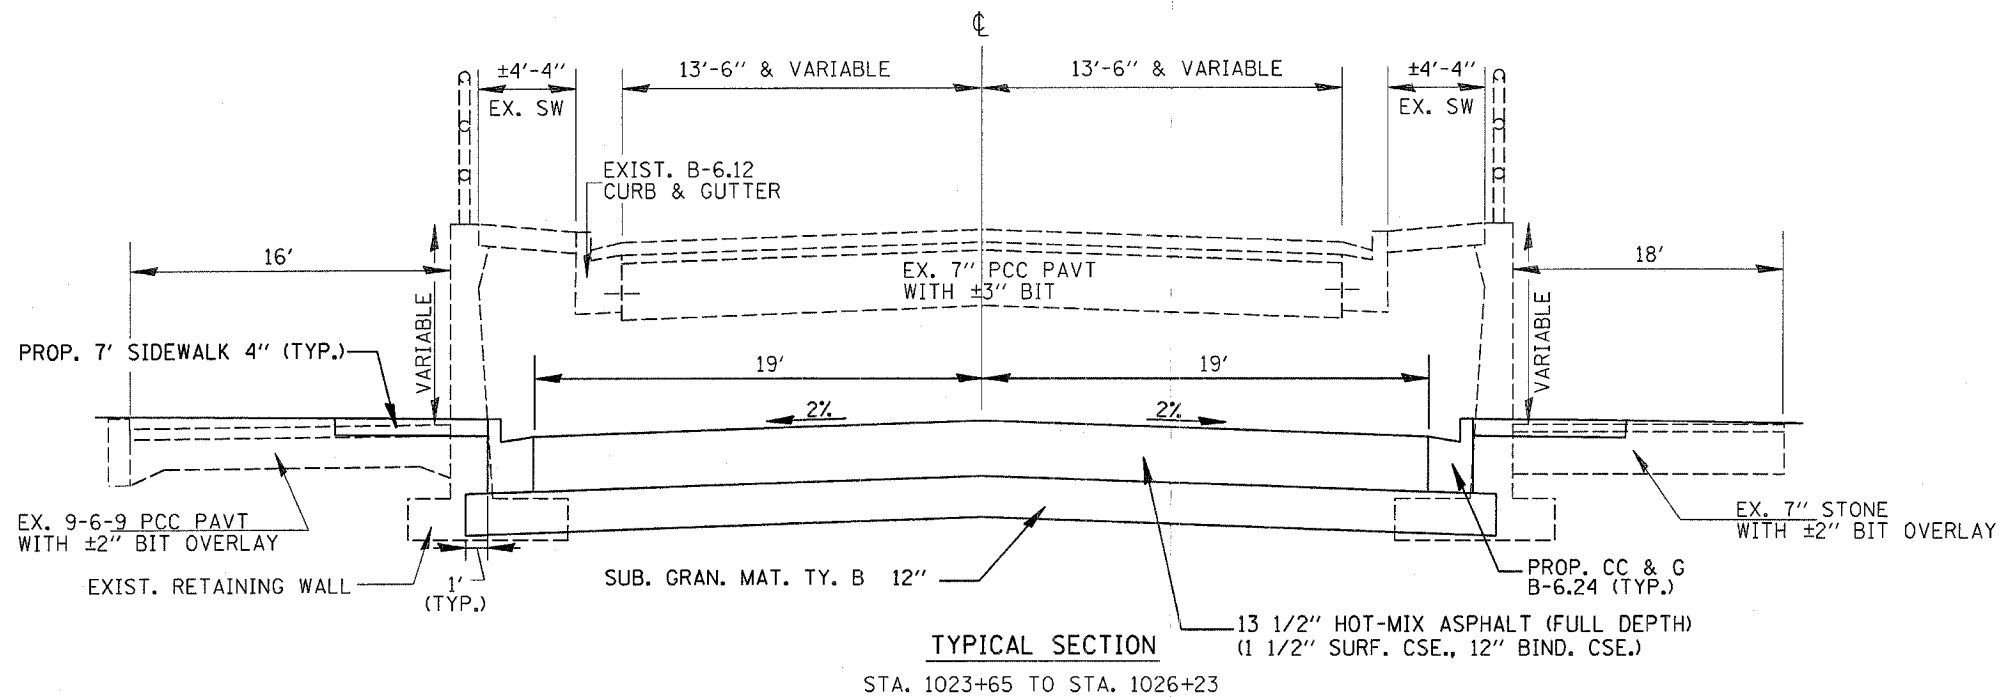

TYPICAL SECTION
STA. 1023+65 TO STA. 1026+23

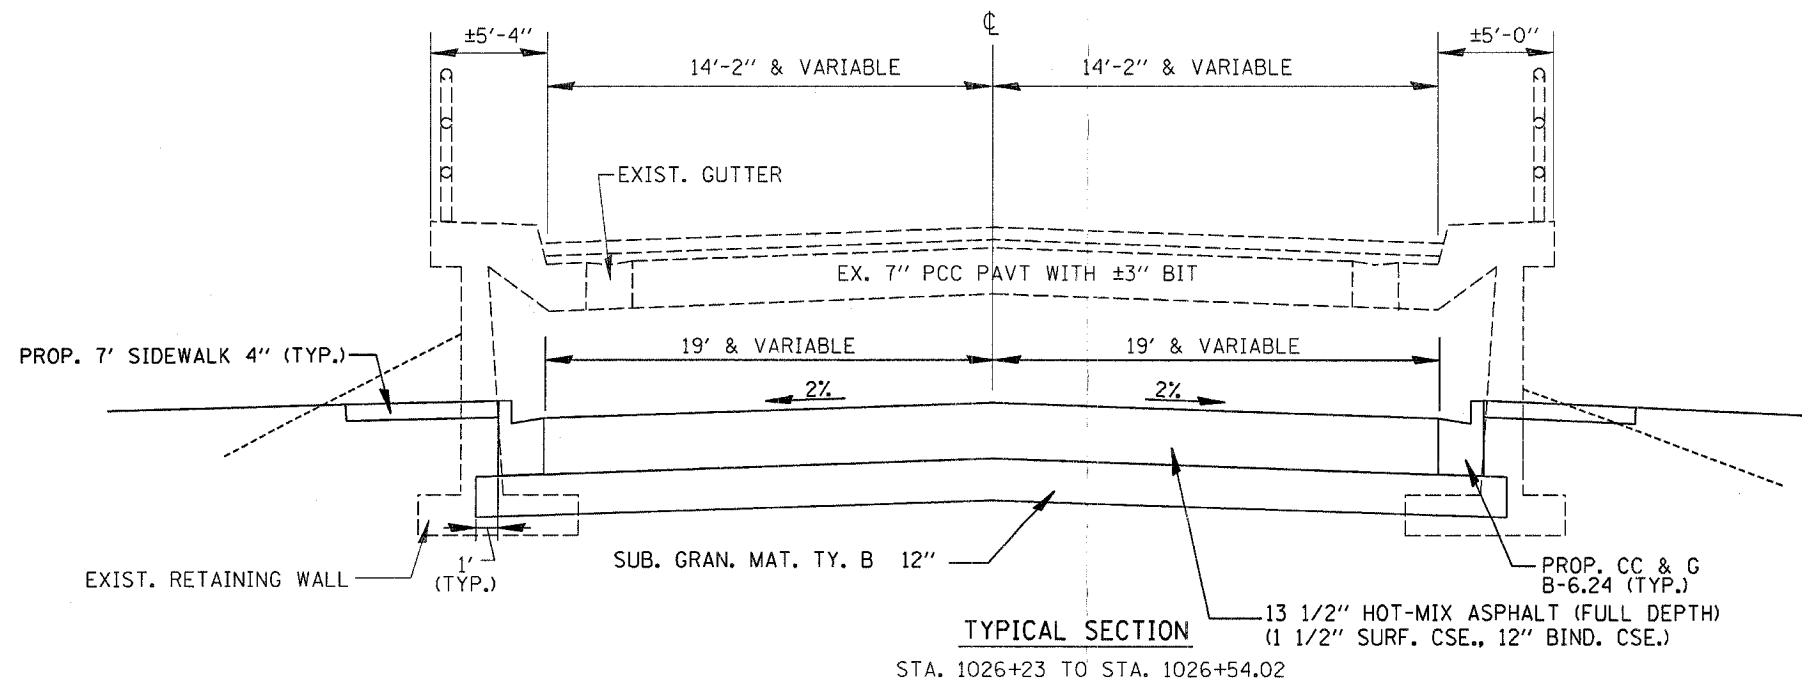

TYPICAL SECTION
STA. 1026+23 TO STA. 1026+54.02

REVISIONS	
NAME	DATE

ILLINOIS DEPARTMENT OF TRANSPORTATION

TYPICAL SECTIONS

SCALE: VERT.
HORIZ.
DATE

DRAWN BY
CHECKED BY