
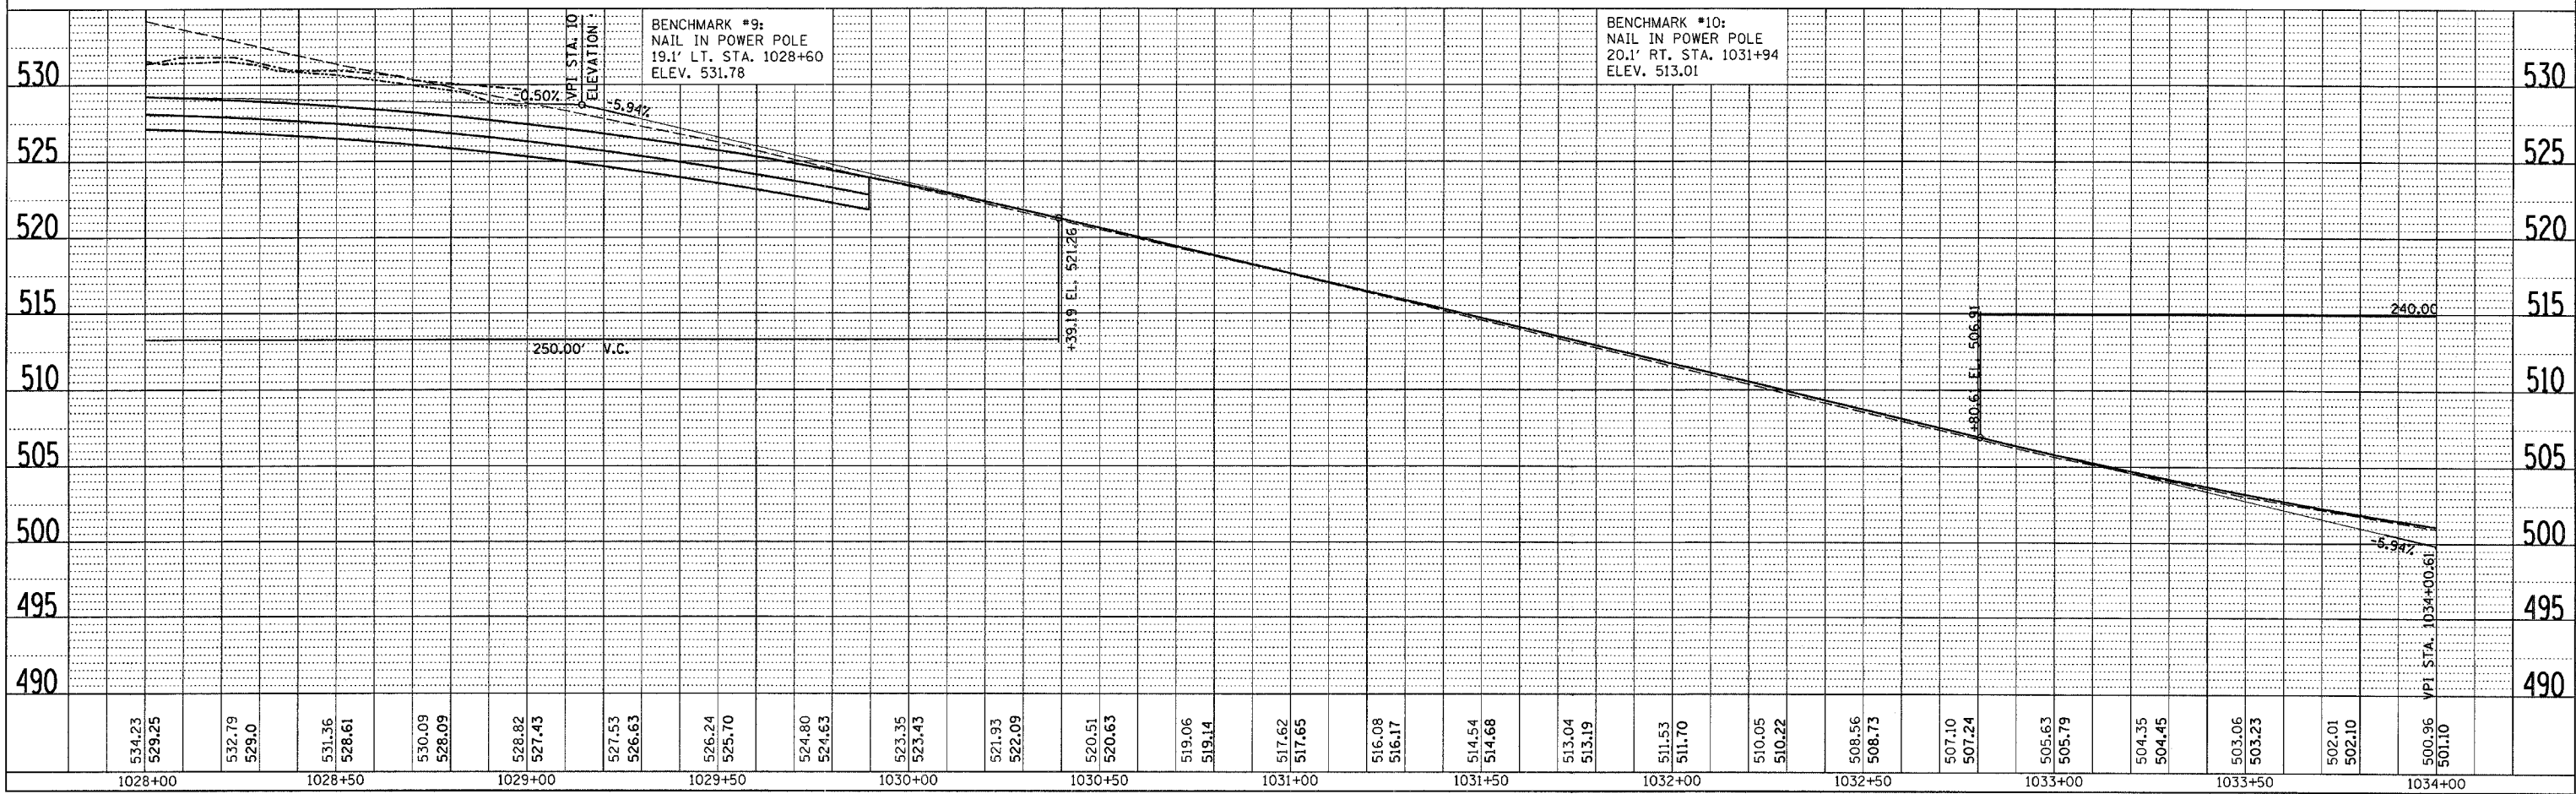
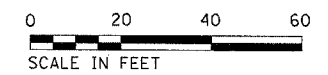


F.A.P. RTE.	SECTION	COUNTY	TOTAL SHEETS	SHEET NO.
623		LASALLE	126	21
STA. 1028+00		TO STA. 1034+00		
FED. ROAD DIST. NO.		ILLINOIS FED. AID PROJECT		
• (34R, DM & (X-1)RS & BR				

PLAN	DATE
BY	
DATE	
BY	
DATE	
BY	
DATE	
BY	
DATE	

PROFILE	DATE
BY	
DATE	
BY	
DATE	
BY	
DATE	
BY	
DATE	

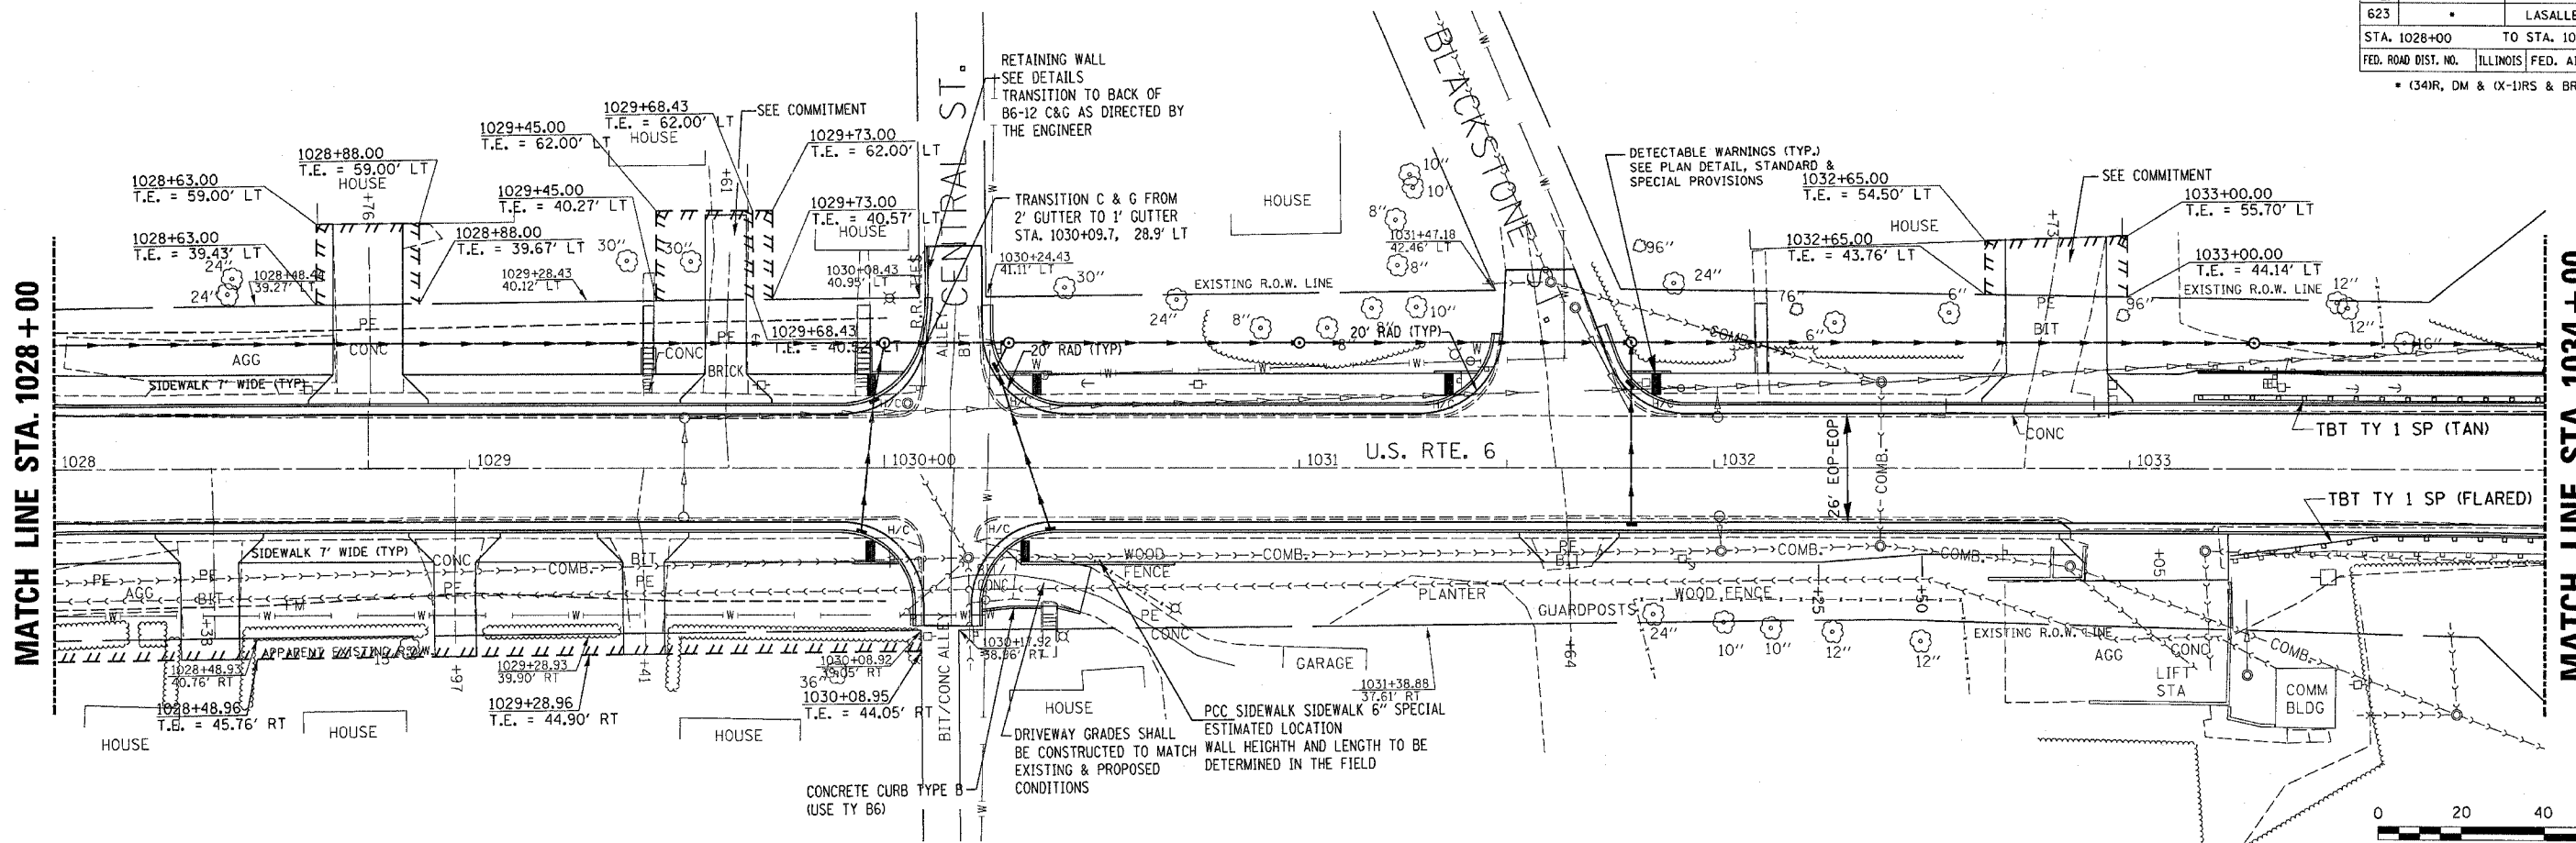

STA. 1028+00 TO STA. 1034+00  
PLAN & PROFILE

June 20, 2006  
\\ep01701\consu\11\p&pshts.dgn