
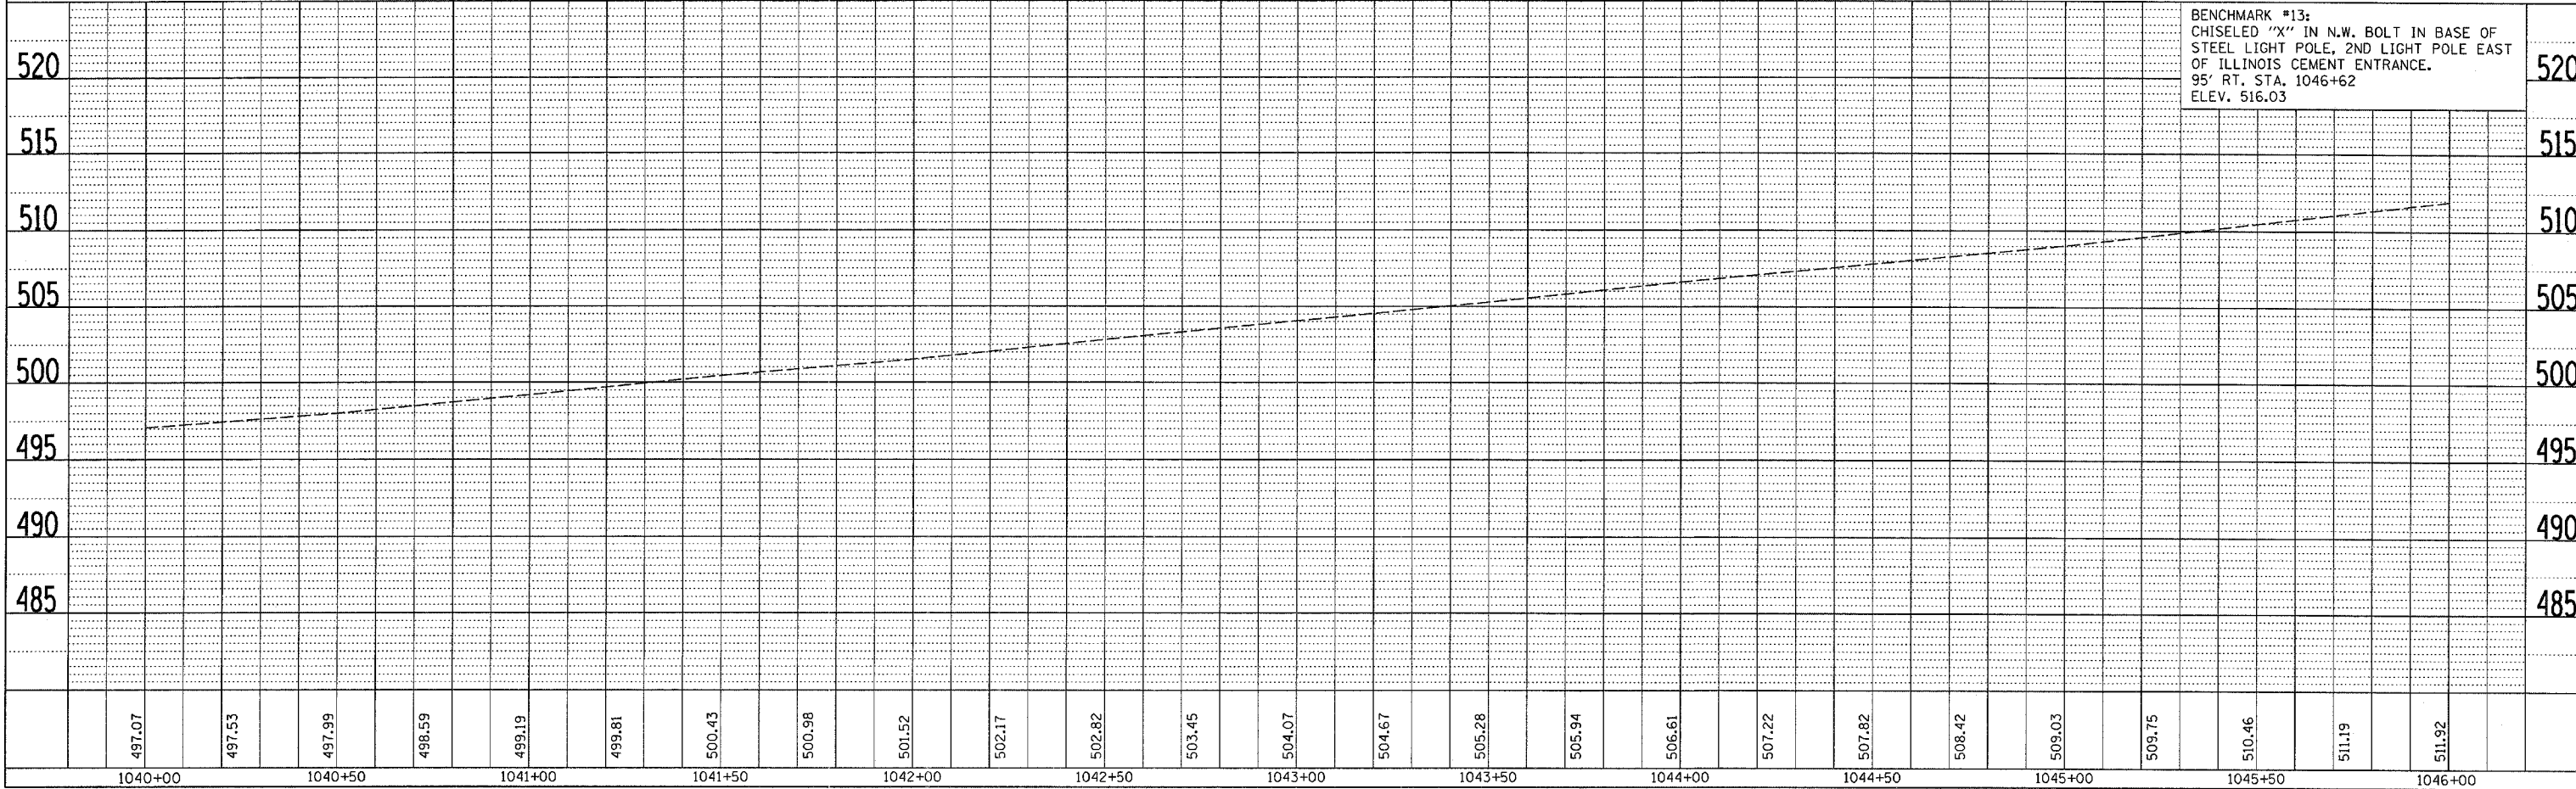


F.A.P. RTE.	SECTION	COUNTY	TOTAL SHEETS	SHEET NO.
623		LASALLE	126	23
STA. 1040+00		TO STA. 1046+00		
FED. ROAD DIST. NO.		ILLINOIS FED. AID PROJECT		
• (34)R, DM & (X-1)RS & BR				

PLAN	SURVEYED	DATE
PLATTED		
CHECKED		
BY		
NO.		

PROFILE	SURVEYED	DATE
PLATTED		
CHECKED		
BY		
NO.		

June 20, 2006  
 \ep01701\consul17\p&psht.s.dgn

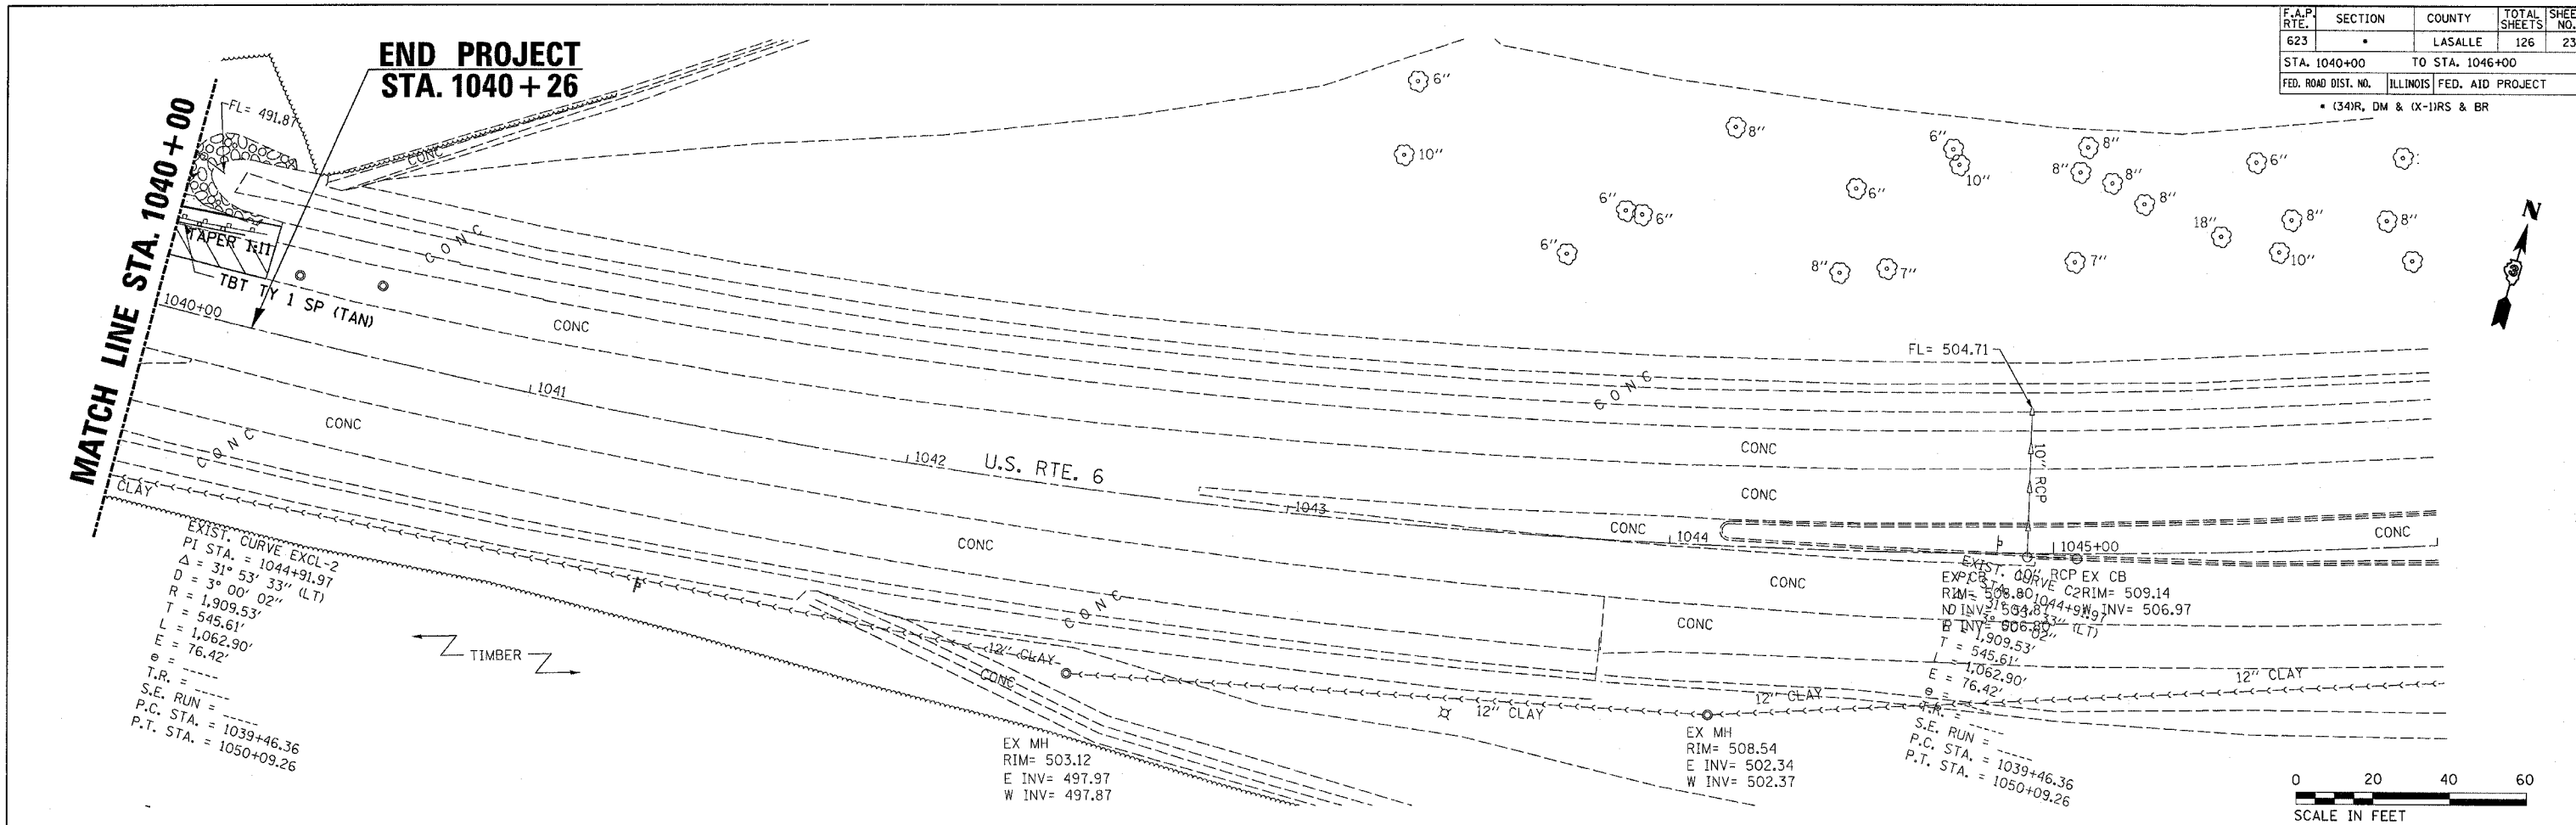

**STA. 1040+00 TO STA. 1046+00  
 PLAN & PROFILE**