
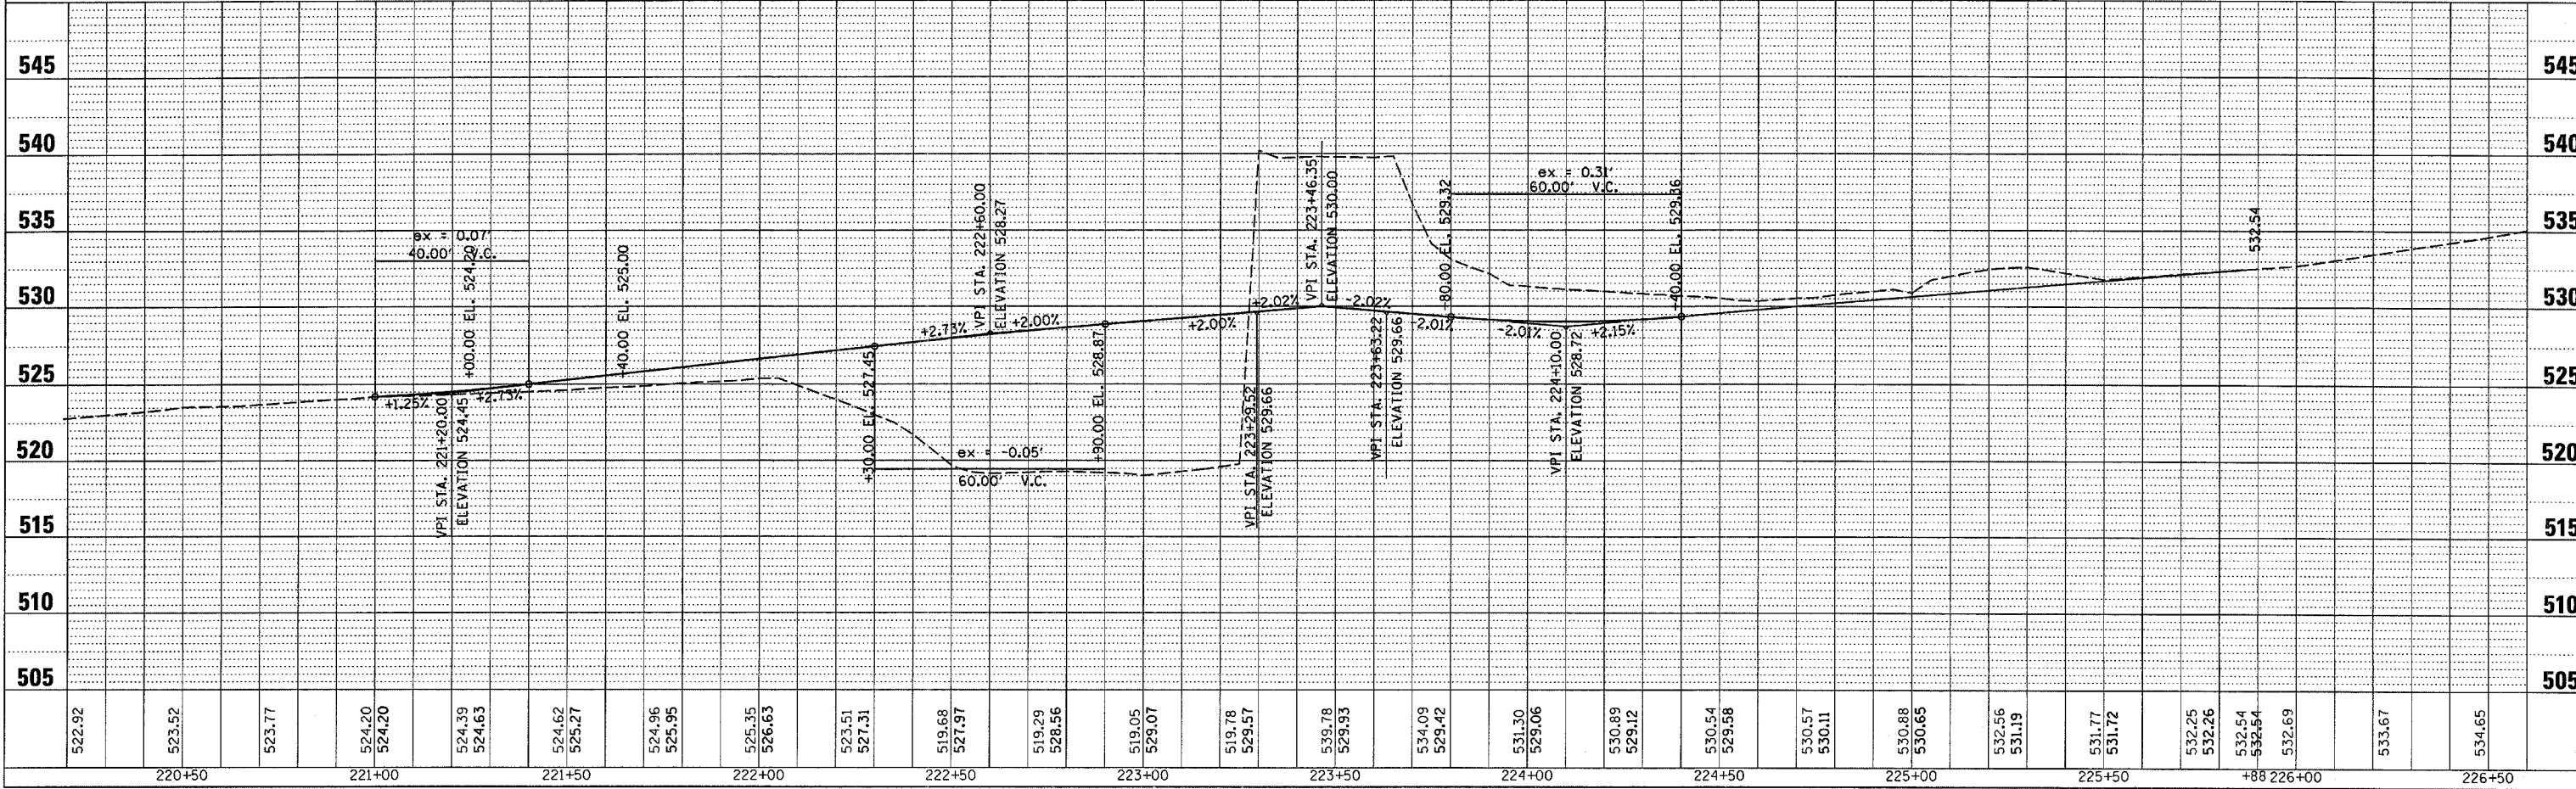


F.A. RTE.	SECTION	COUNTY	TOTAL SHEETS	SHEET NO.
623	*	LASALLE	126	24
STA. TO STA.		ILLINOIS FED. AID PROJECT		
FED. ROAD DIST. NO.		* (34R, DM & (X-1)RS & BR		

PLAN	SURVEYED	BY	DATE
NO. OF SHEETS	NO. OF SHEETS CHECKED		
NO. OF SHEETS MAY CHECKED	NO. OF SHEETS MAY CHECKED		
ADD FILE NAME	ADD FILE NAME		

PROFILE	SURVEYED	BY	DATE
NO. OF SHEETS	NO. OF SHEETS CHECKED		
NO. OF SHEETS MAY CHECKED	NO. OF SHEETS MAY CHECKED		
ADD FILE NAME	ADD FILE NAME		

12/18/2006 10:37:13 AM
 c:\pvc\jecs\ep0170\consu\1\p8.p8t\p8t.dgn

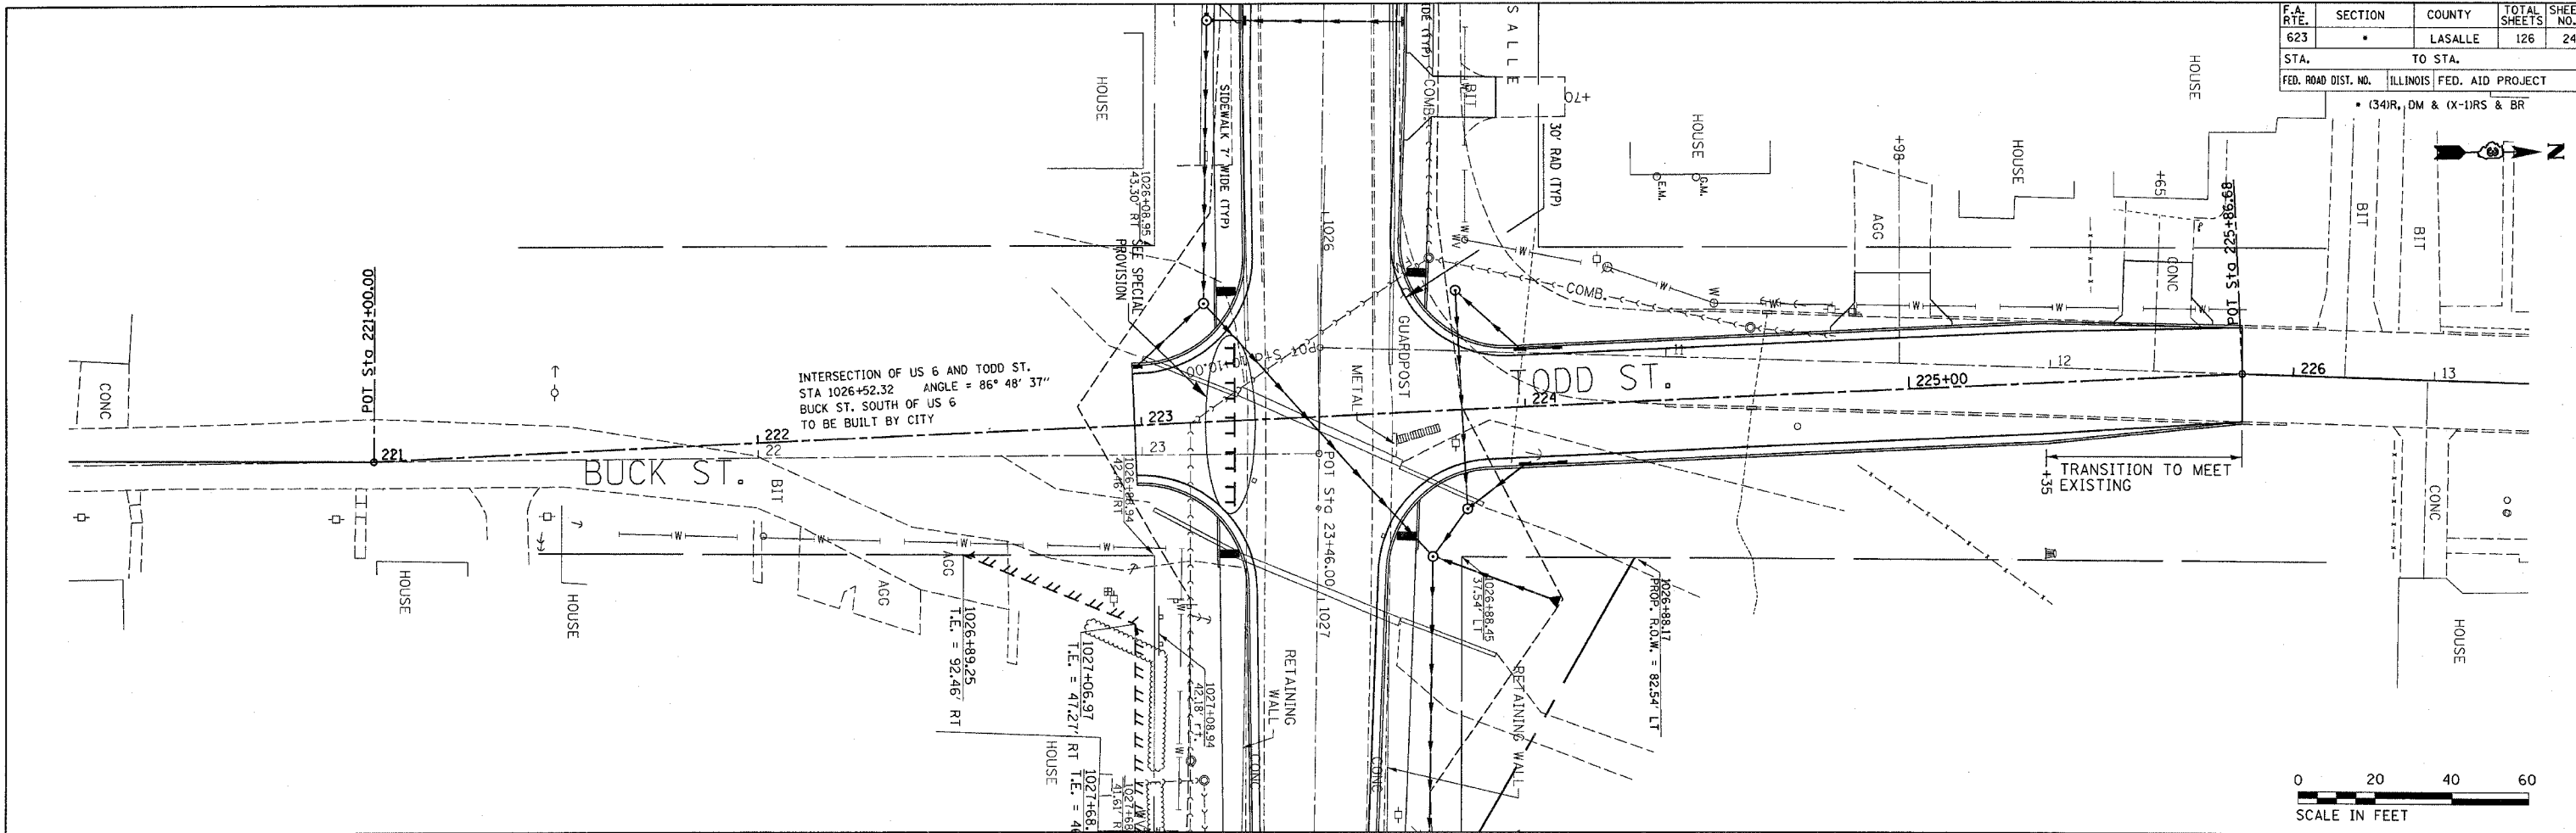

**TODD AND BUCK STREETS
 PLAN & PROFILE**