


F.A.P. RTE.	SECTION	COUNTY	TOTAL SHEETS	SHEET NO.
623	*	LASALLE	126	25
STA.		TO STA.		
FED. ROAD DIST. NO.		ILLINOIS FED. AID PROJECT		
*(34)R,DM&(X-1)RS&BR				

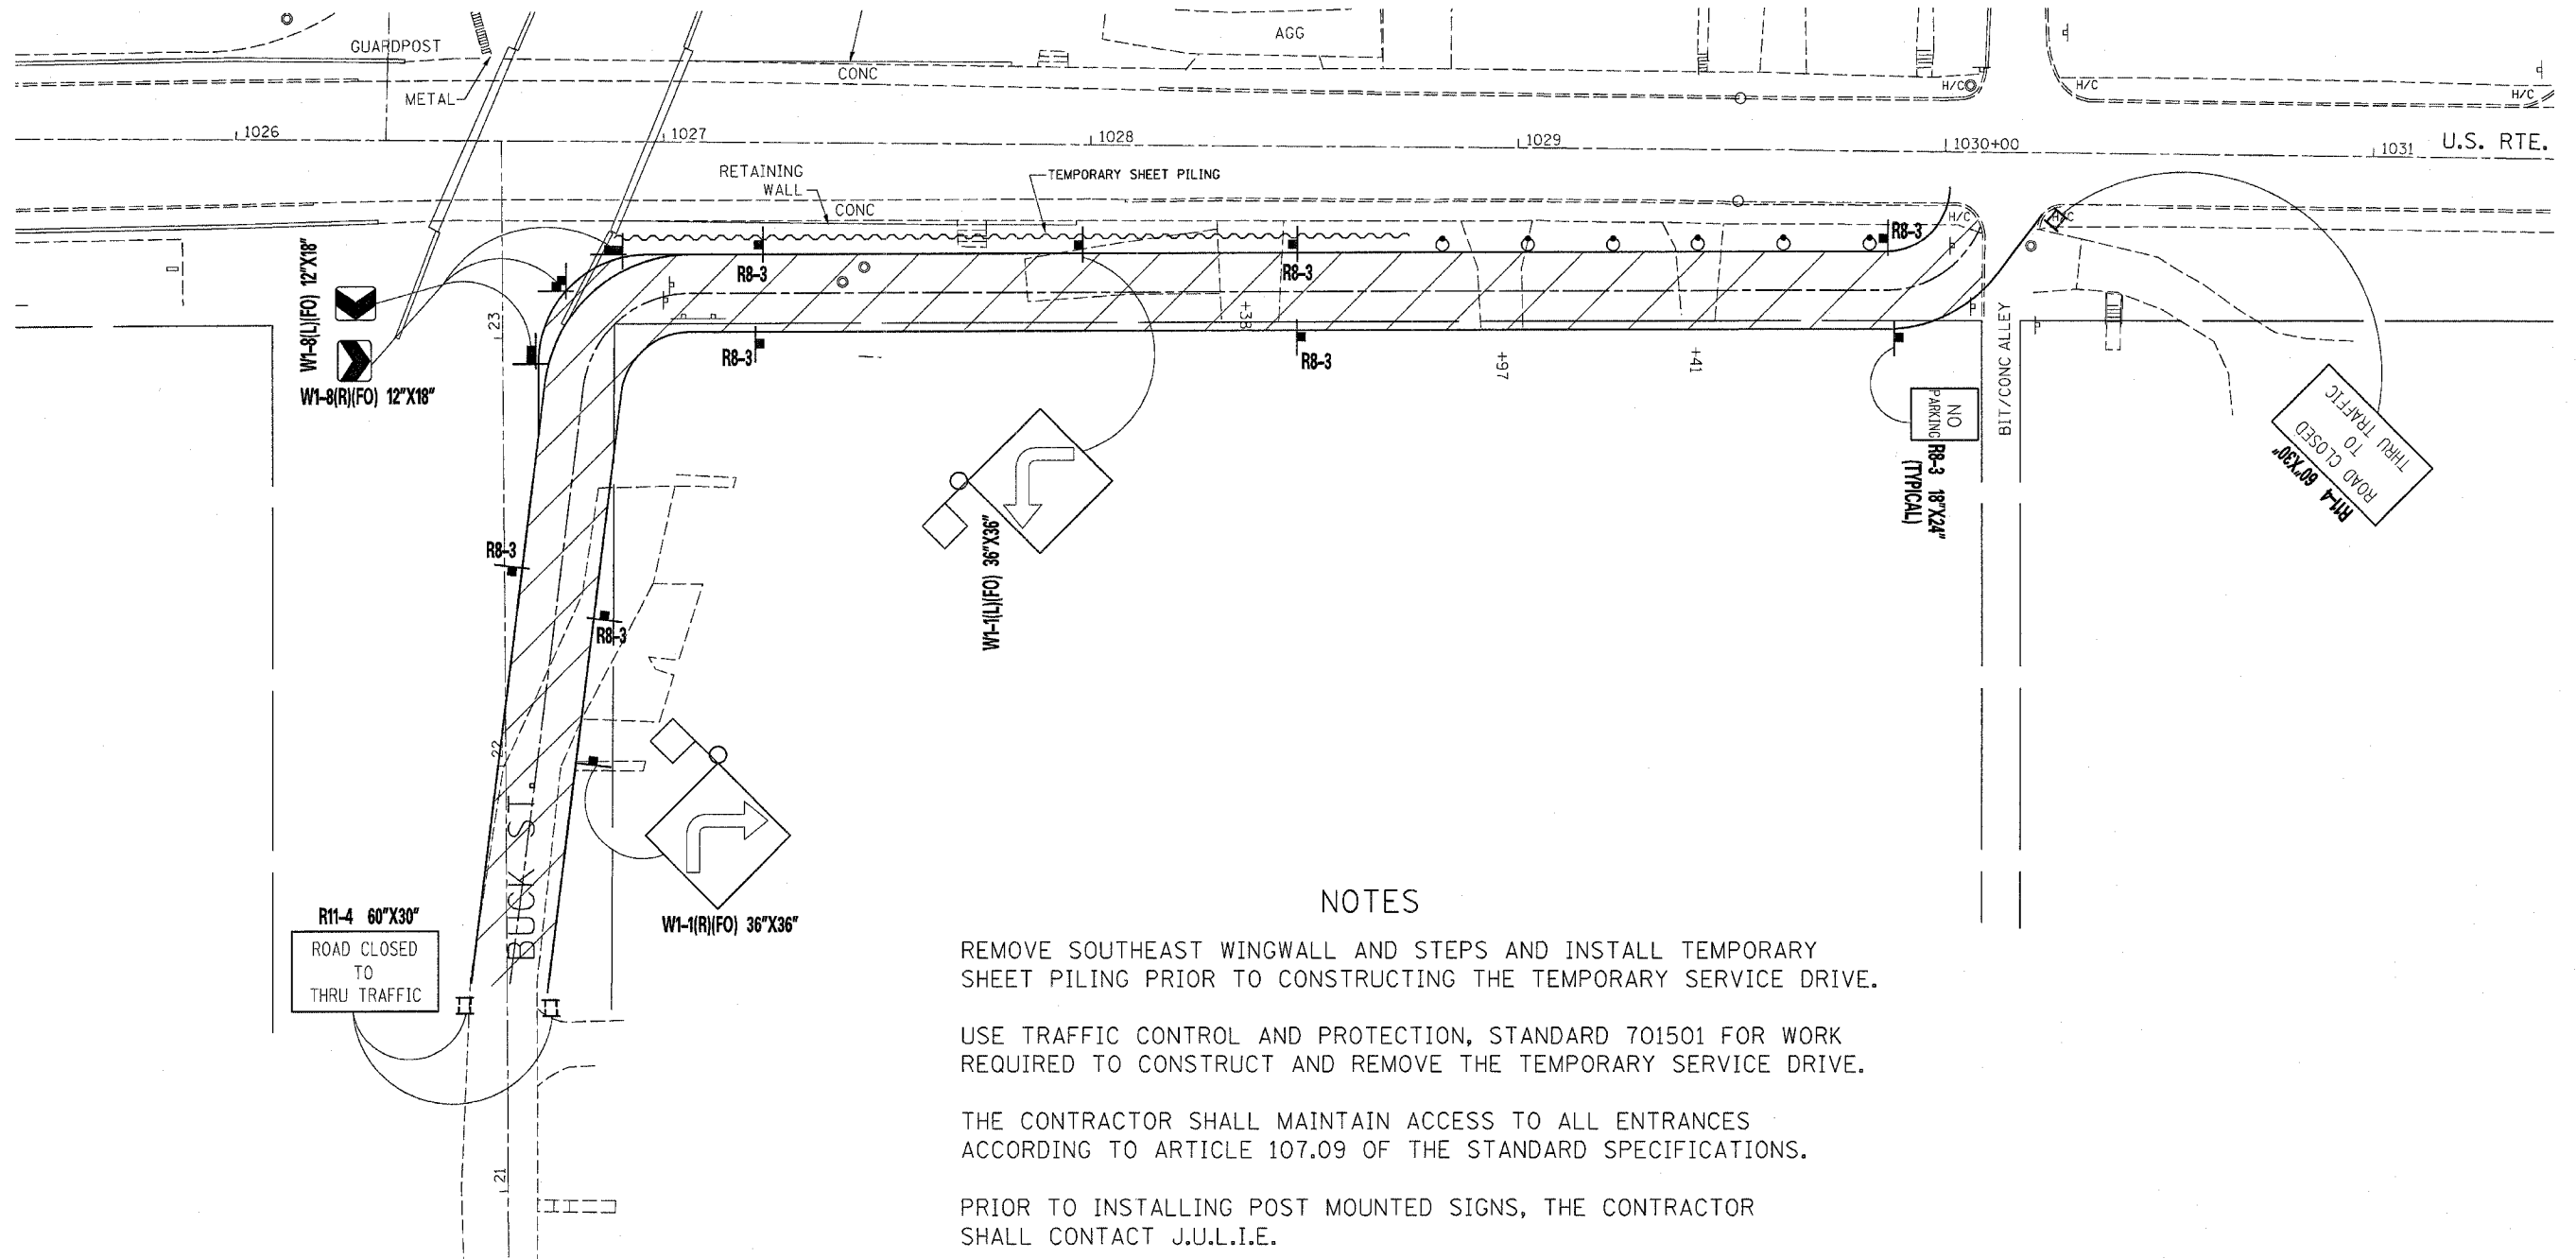

**NOTES**

- REMOVE SOUTHEAST WINGWALL AND STEPS AND INSTALL TEMPORARY SHEET PILING PRIOR TO CONSTRUCTING THE TEMPORARY SERVICE DRIVE.
- USE TRAFFIC CONTROL AND PROTECTION, STANDARD 701501 FOR WORK REQUIRED TO CONSTRUCT AND REMOVE THE TEMPORARY SERVICE DRIVE.
- THE CONTRACTOR SHALL MAINTAIN ACCESS TO ALL ENTRANCES ACCORDING TO ARTICLE 107.09 OF THE STANDARD SPECIFICATIONS.
- PRIOR TO INSTALLING POST MOUNTED SIGNS, THE CONTRACTOR SHALL CONTACT J.U.L.I.E.
- THE SERVICE DRIVE IS REQUIRED TO REMAIN IN PLACE UNTIL THE WORK NECESSARY TO REMOVE STRUCTURE 050-0095 HAS BEEN COMPLETED AND TRAFFIC CAN BE PLACED BACK ON RECONSTRUCTED US ROUTE 6.
- SEE OTHER SHEETS FOR ADDITIONAL TRAFFIC CONTROL.
- SEE STANDARDS 701801 AND 702001 FOR ADDITIONAL INFORMATION.
- THE CONSTRUCTED SERVICE DRIVE ALONG BUCK STREET FROM STA. 3025+16 TO STA. 3026+57 MAY REMAIN IN PLACE PERMANENTLY UNLESS DIRECTED BY THE ENGINEER.

NOT TO SCALE

ILLINOIS DEPARTMENT OF TRANSPORTATION  
**SERVICE DRIVE  
 TRAFFIC CONTROL PLAN**