


F.A.P. RTE.	SECTION	COUNTY	TOTAL SHEETS	SHEET NO.
623	*	LASALLE	126	26
STA.		TO STA.		
FED. ROAD DIST. NO.		ILLINOIS FED. AID PROJECT		
*(34)R,DM&(X-1)RS&BR				

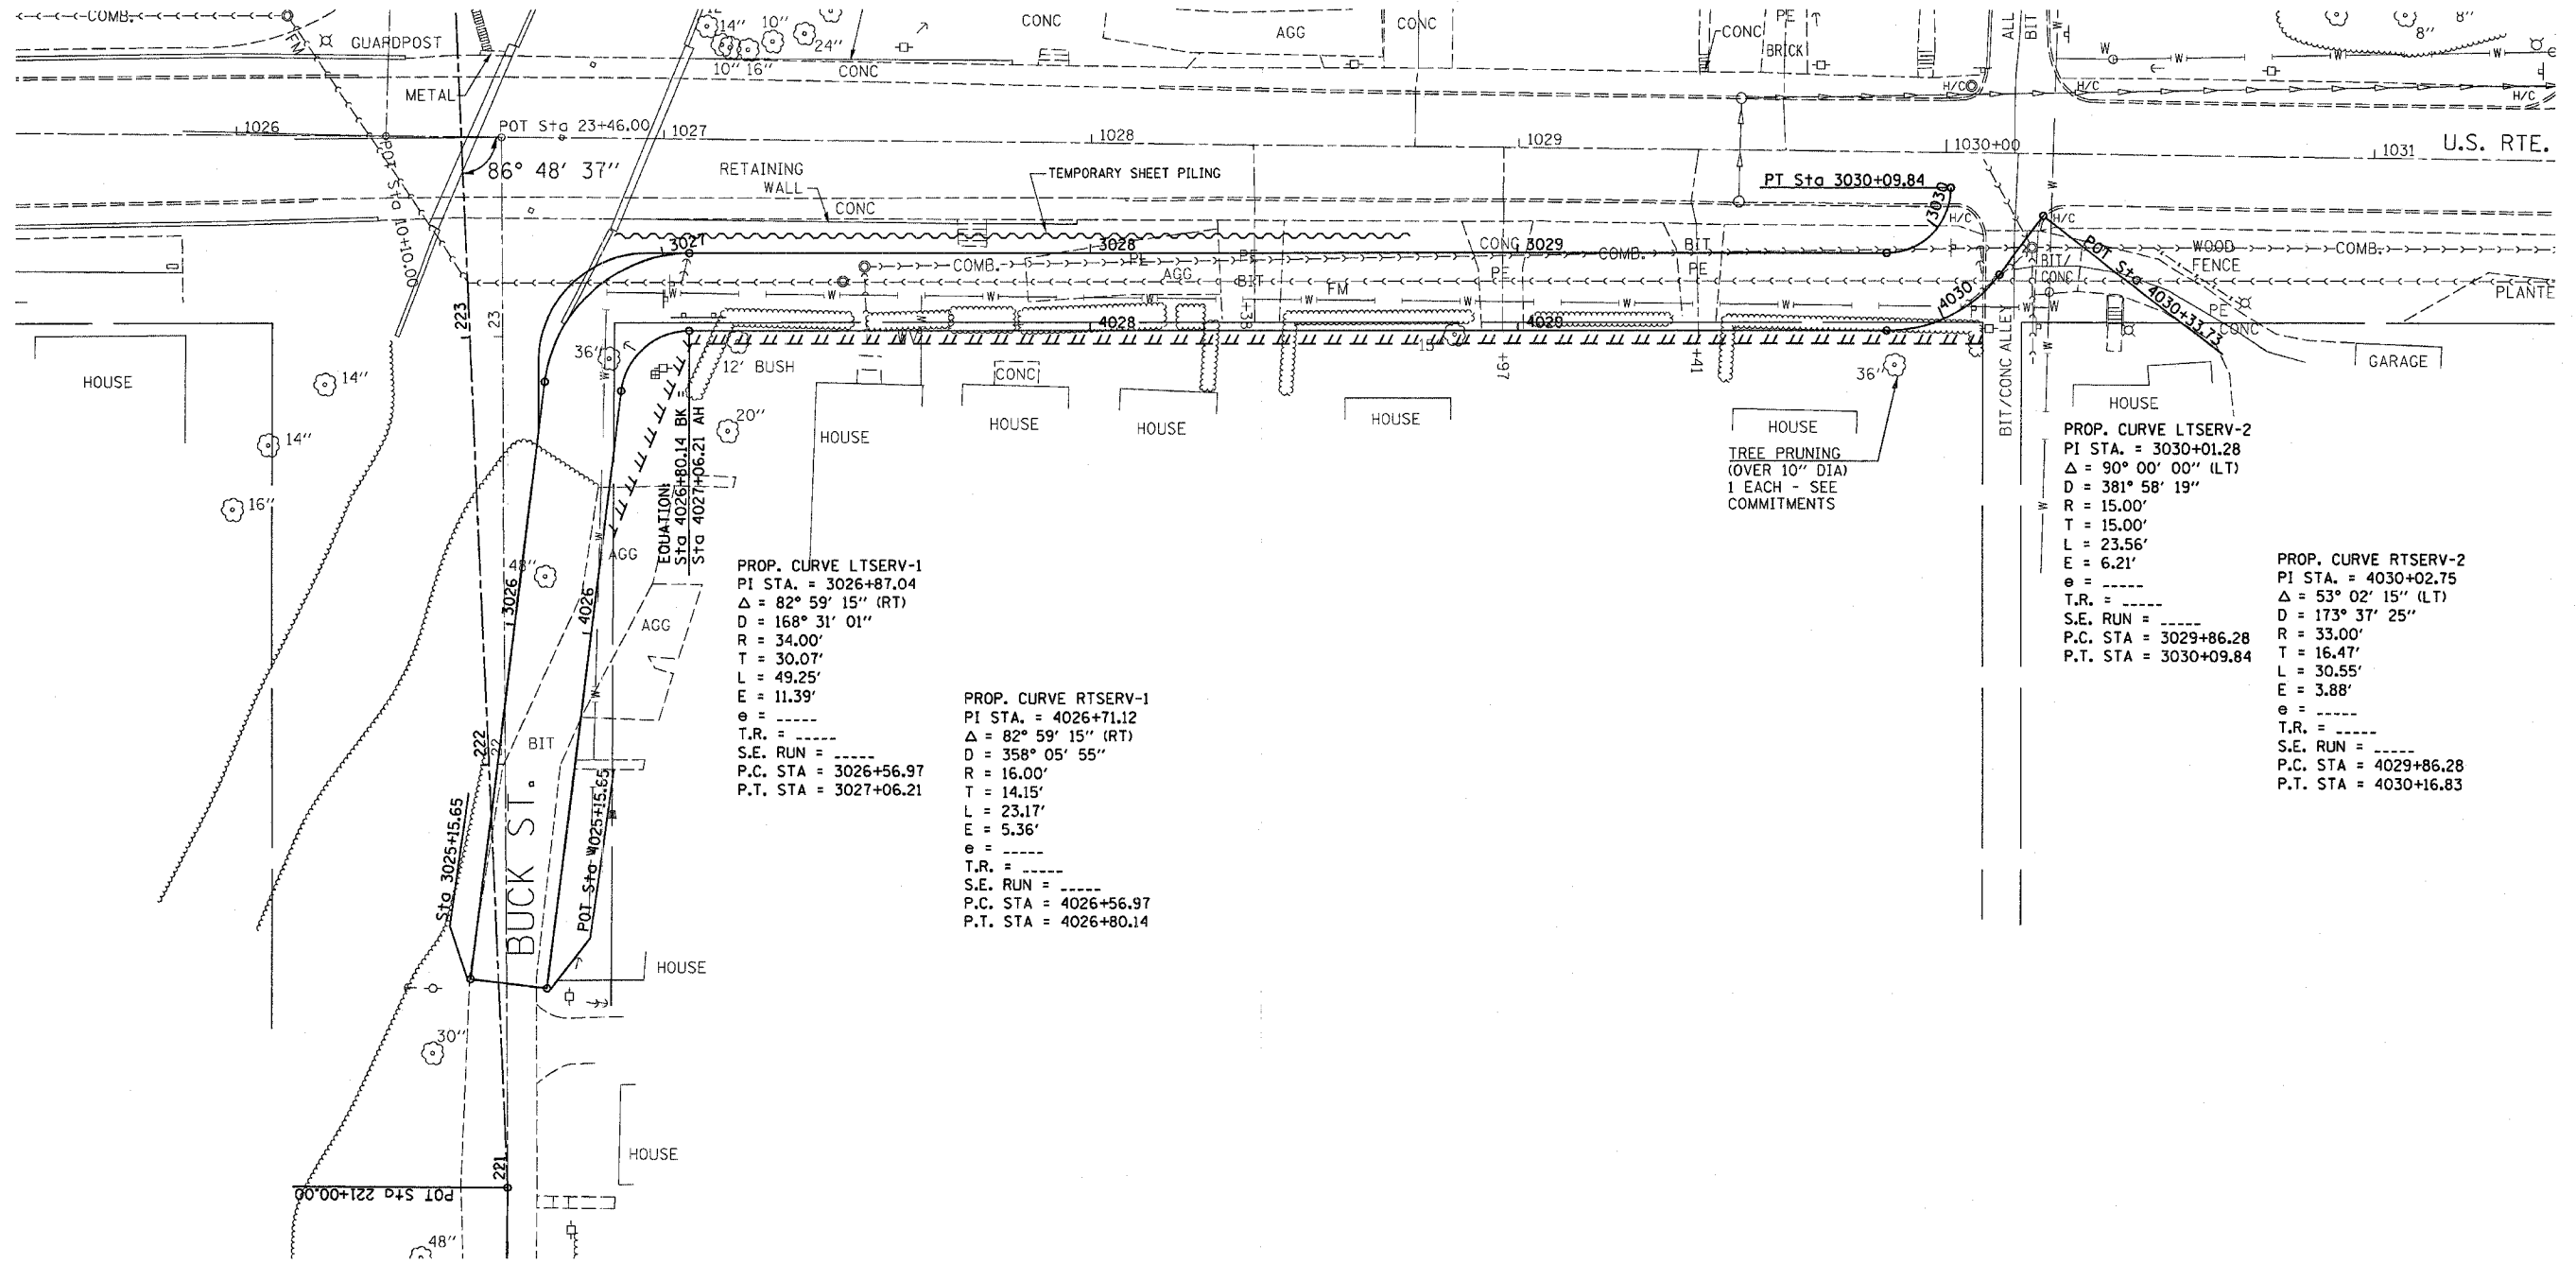

NOT TO SCALE

ILLINOIS DEPARTMENT OF TRANSPORTATION

**SERVICE DRIVE
GEOMETRICS**

SCALE: VERT. _____
 HORIZ. _____
 DATE _____

DRAWN BY _____
 CHECKED BY _____

12/18/2006 10:28:23 AM
 c:\projects\ep0170\consult\typsx.dgn