
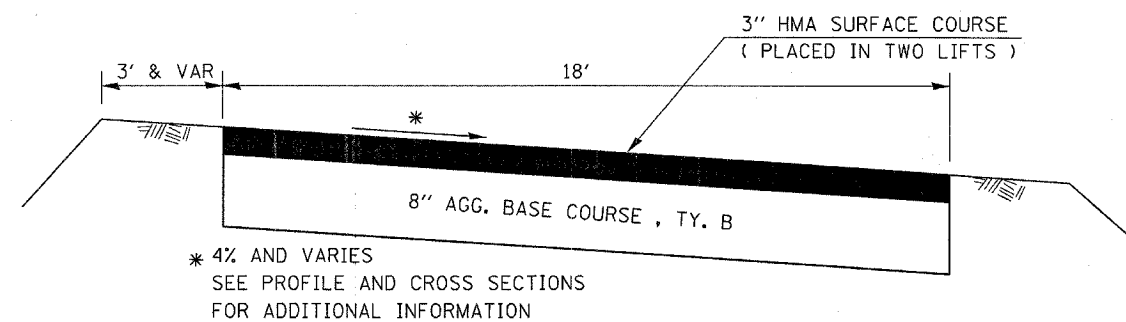
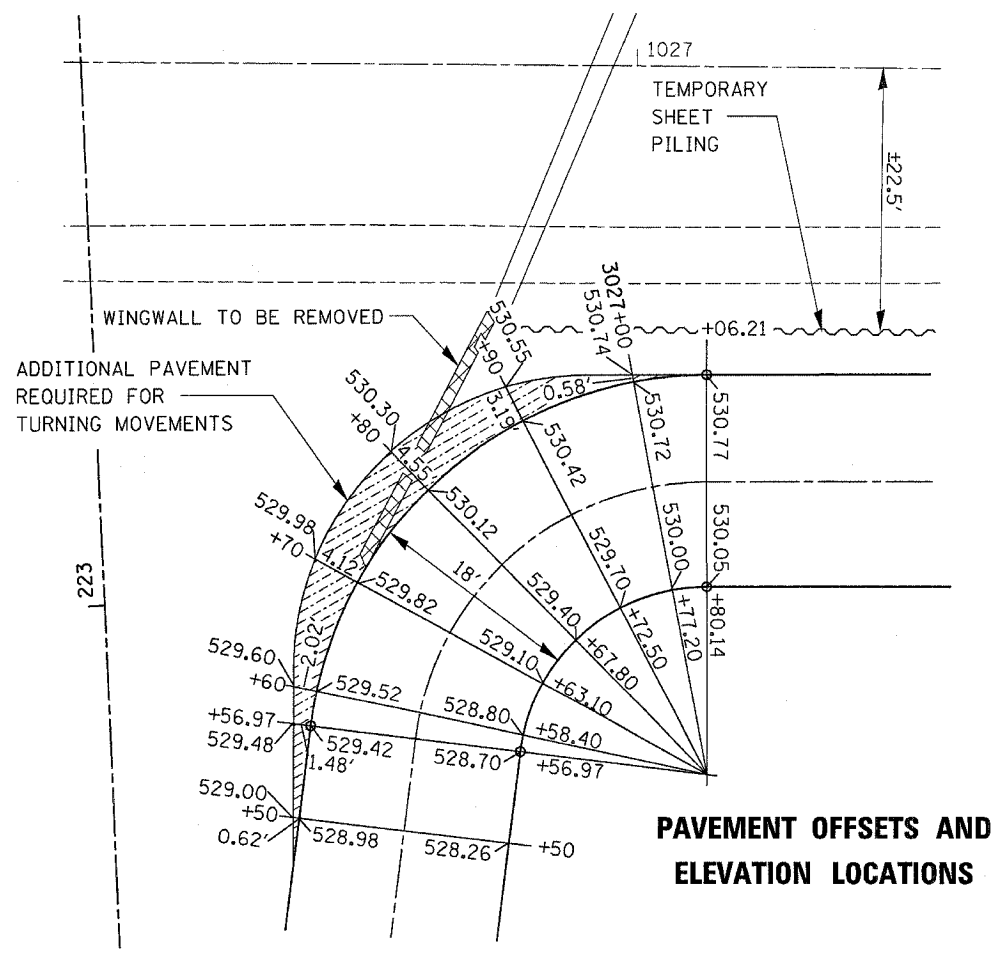


F.A.P. RTE.	SECTION	COUNTY	TOTAL SHEETS	SHEET NO.
623	*	LaSALLE	126	27
STA.		TO STA.		
FED. ROAD DIST. NO. 3		ILLINOIS FED. AID PROJECT		

\*(34)R,DM&(X-1)RS&BR

**LEFT AND RIGHT E.O.P. OF PROPOSED SERVICE DRIVE**

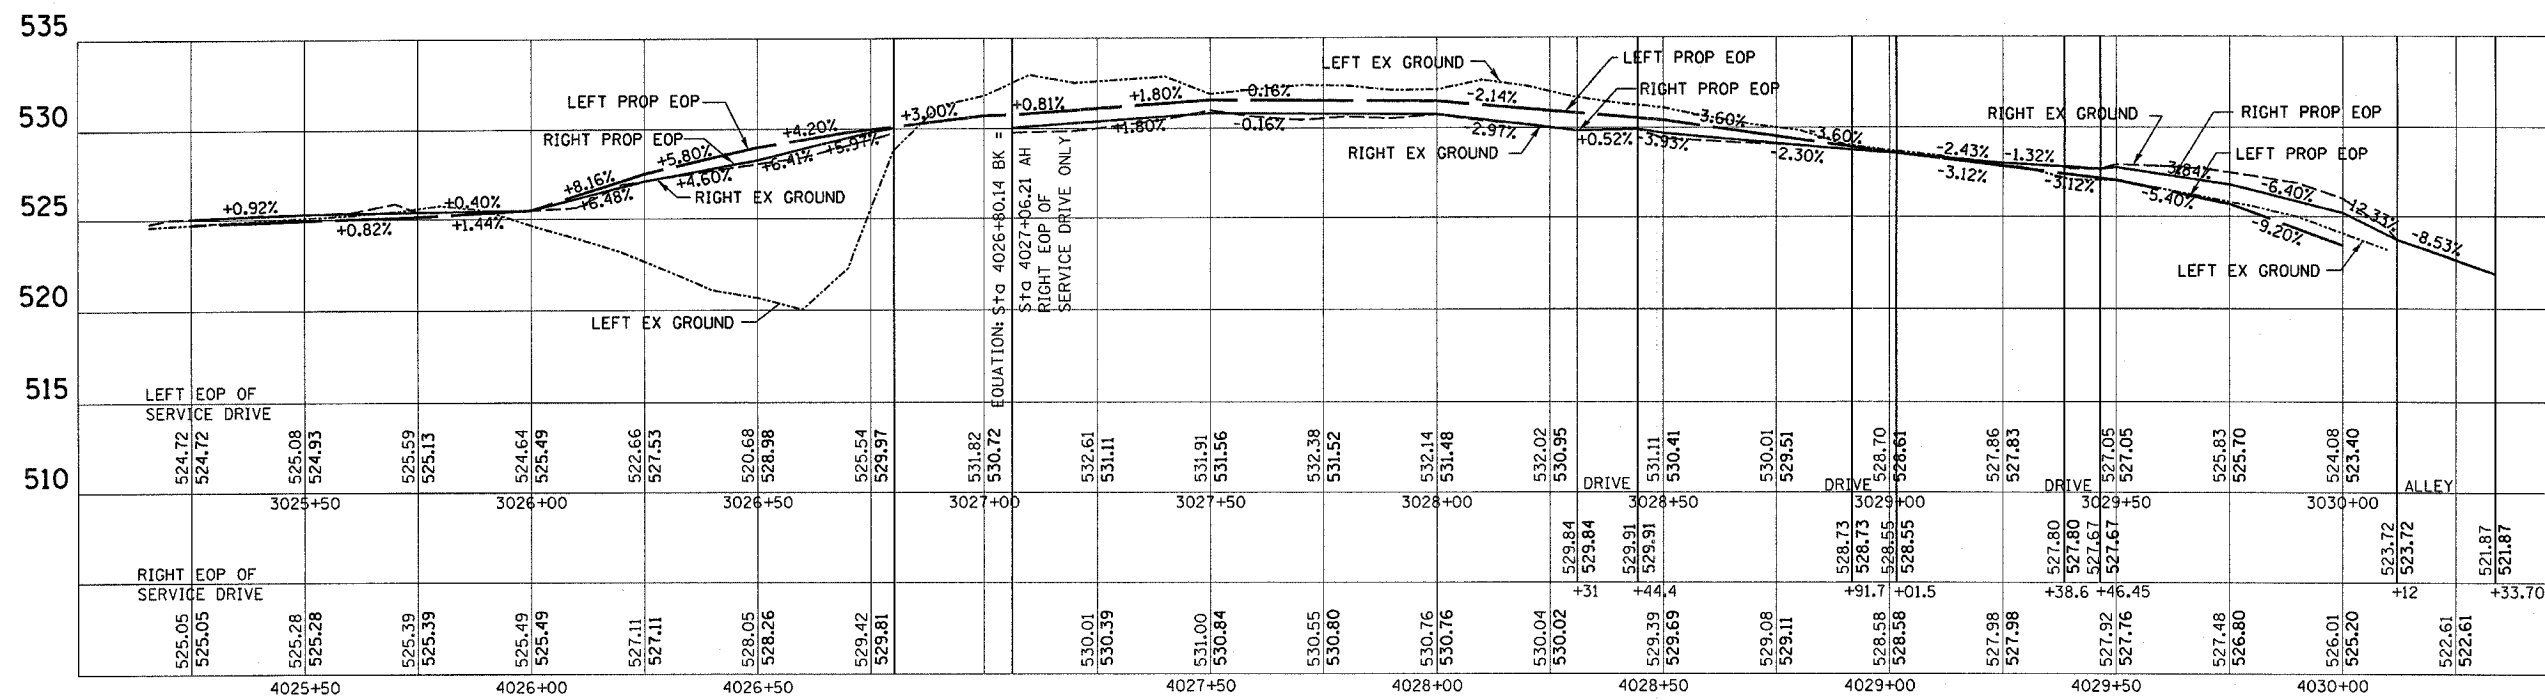

REVISIONS	
NAME	DATE

ILLINOIS DEPARTMENT OF TRANSPORTATION

**PROPOSED SERVICE DRIVE  
PROFILES AND DETAILS**

DATE \_\_\_\_\_  
DRAWN BY \_\_\_\_\_  
CHECKED BY \_\_\_\_\_