

F. A. P. DIST.	SECTION	COUNTY	TOTAL SHEETS	SHEET NO.
623	*	LASALLE	126	28
STA.		TO STA.		
FED. ROAD DIST. NO.		ILLINOIS	FED. AID PROJECT	

\*[34]R, DM & (X-)IRS, & BR


The Contractor shall verify the locations of the footings prior to installing the temporary sheet piling. See cross-sections for details.

If the Contractor chooses to alter the temporary cantilevered sheet piling design requirements shown on the plans, remove more than indicated, or excavate beyond the limits shown on the cross-sections, a design submittal including plan details and calculations will be required for review and acceptance by the Engineer.

Hard driving may be encountered during the sheet piling installation. The Contractor shall provide the appropriate driving equipment for the soil conditions indicated on the boring logs.

**TOTAL BILL OF MATERIAL**

ITEM	UNIT	TOTAL
Temporary Sheet Piling	Sq. Ft.	2743

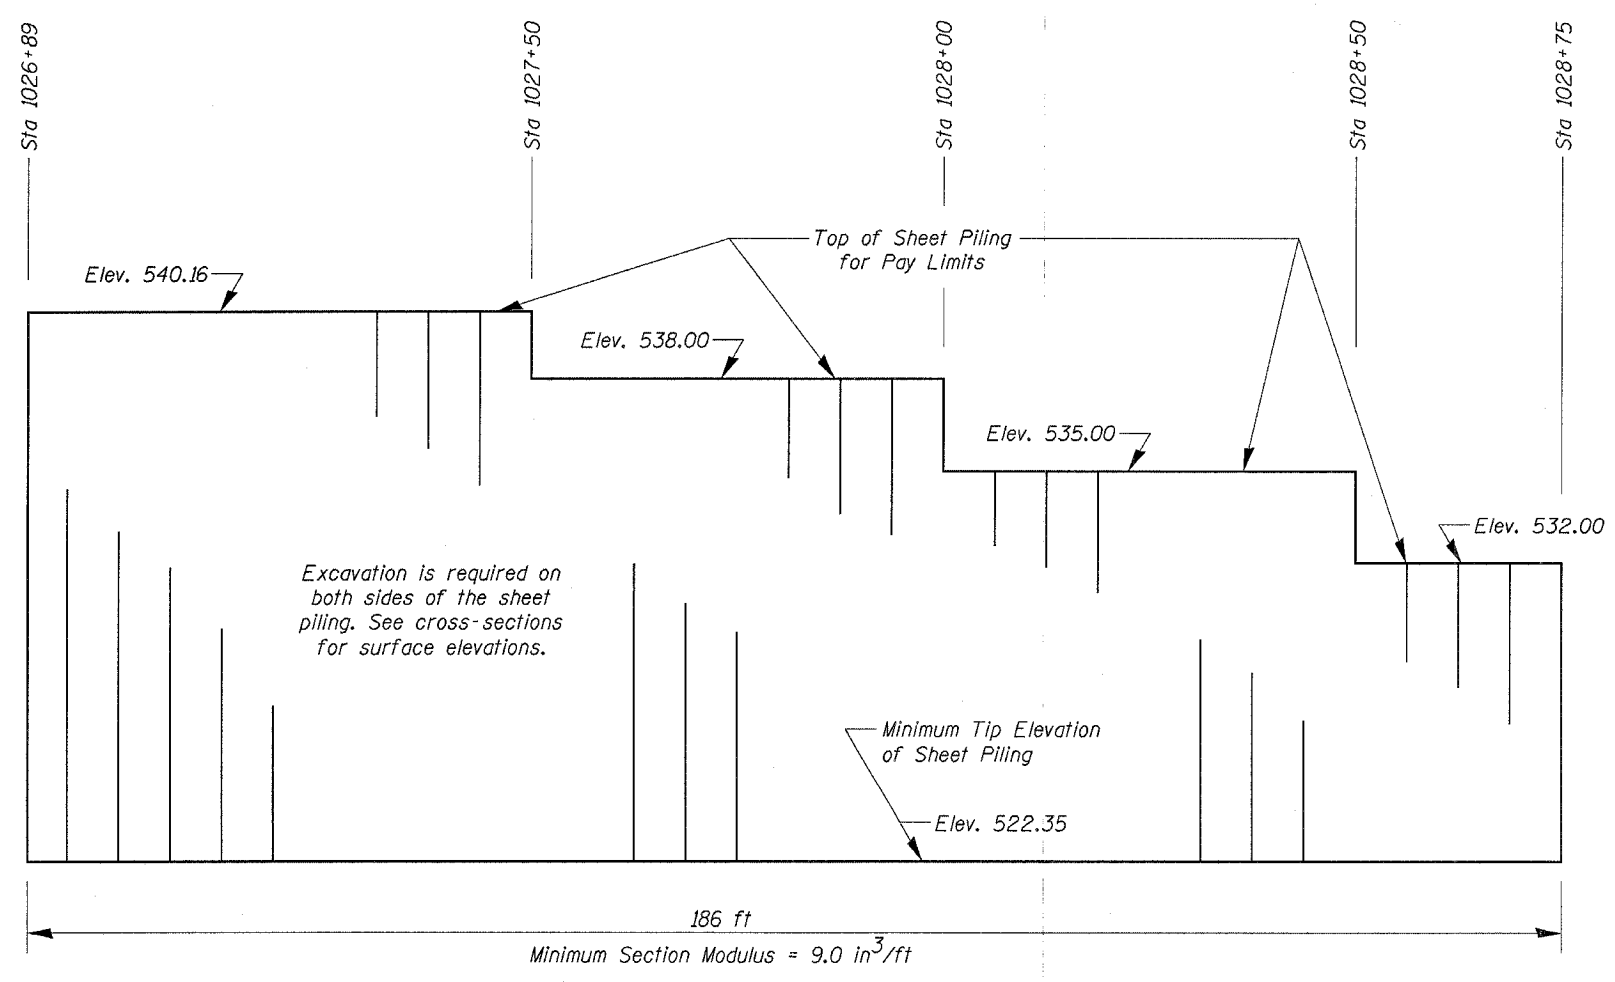

12/18/2006 10:33:50 AM  
c:\projects\ep0170\bor logs.dgn

REVISIONS	
NAME	DATE

ILLINOIS DEPARTMENT OF TRANSPORTATION  
**TEMPORARY SHEET PILING DETAILS**  
**STA 1027+80 RT**