
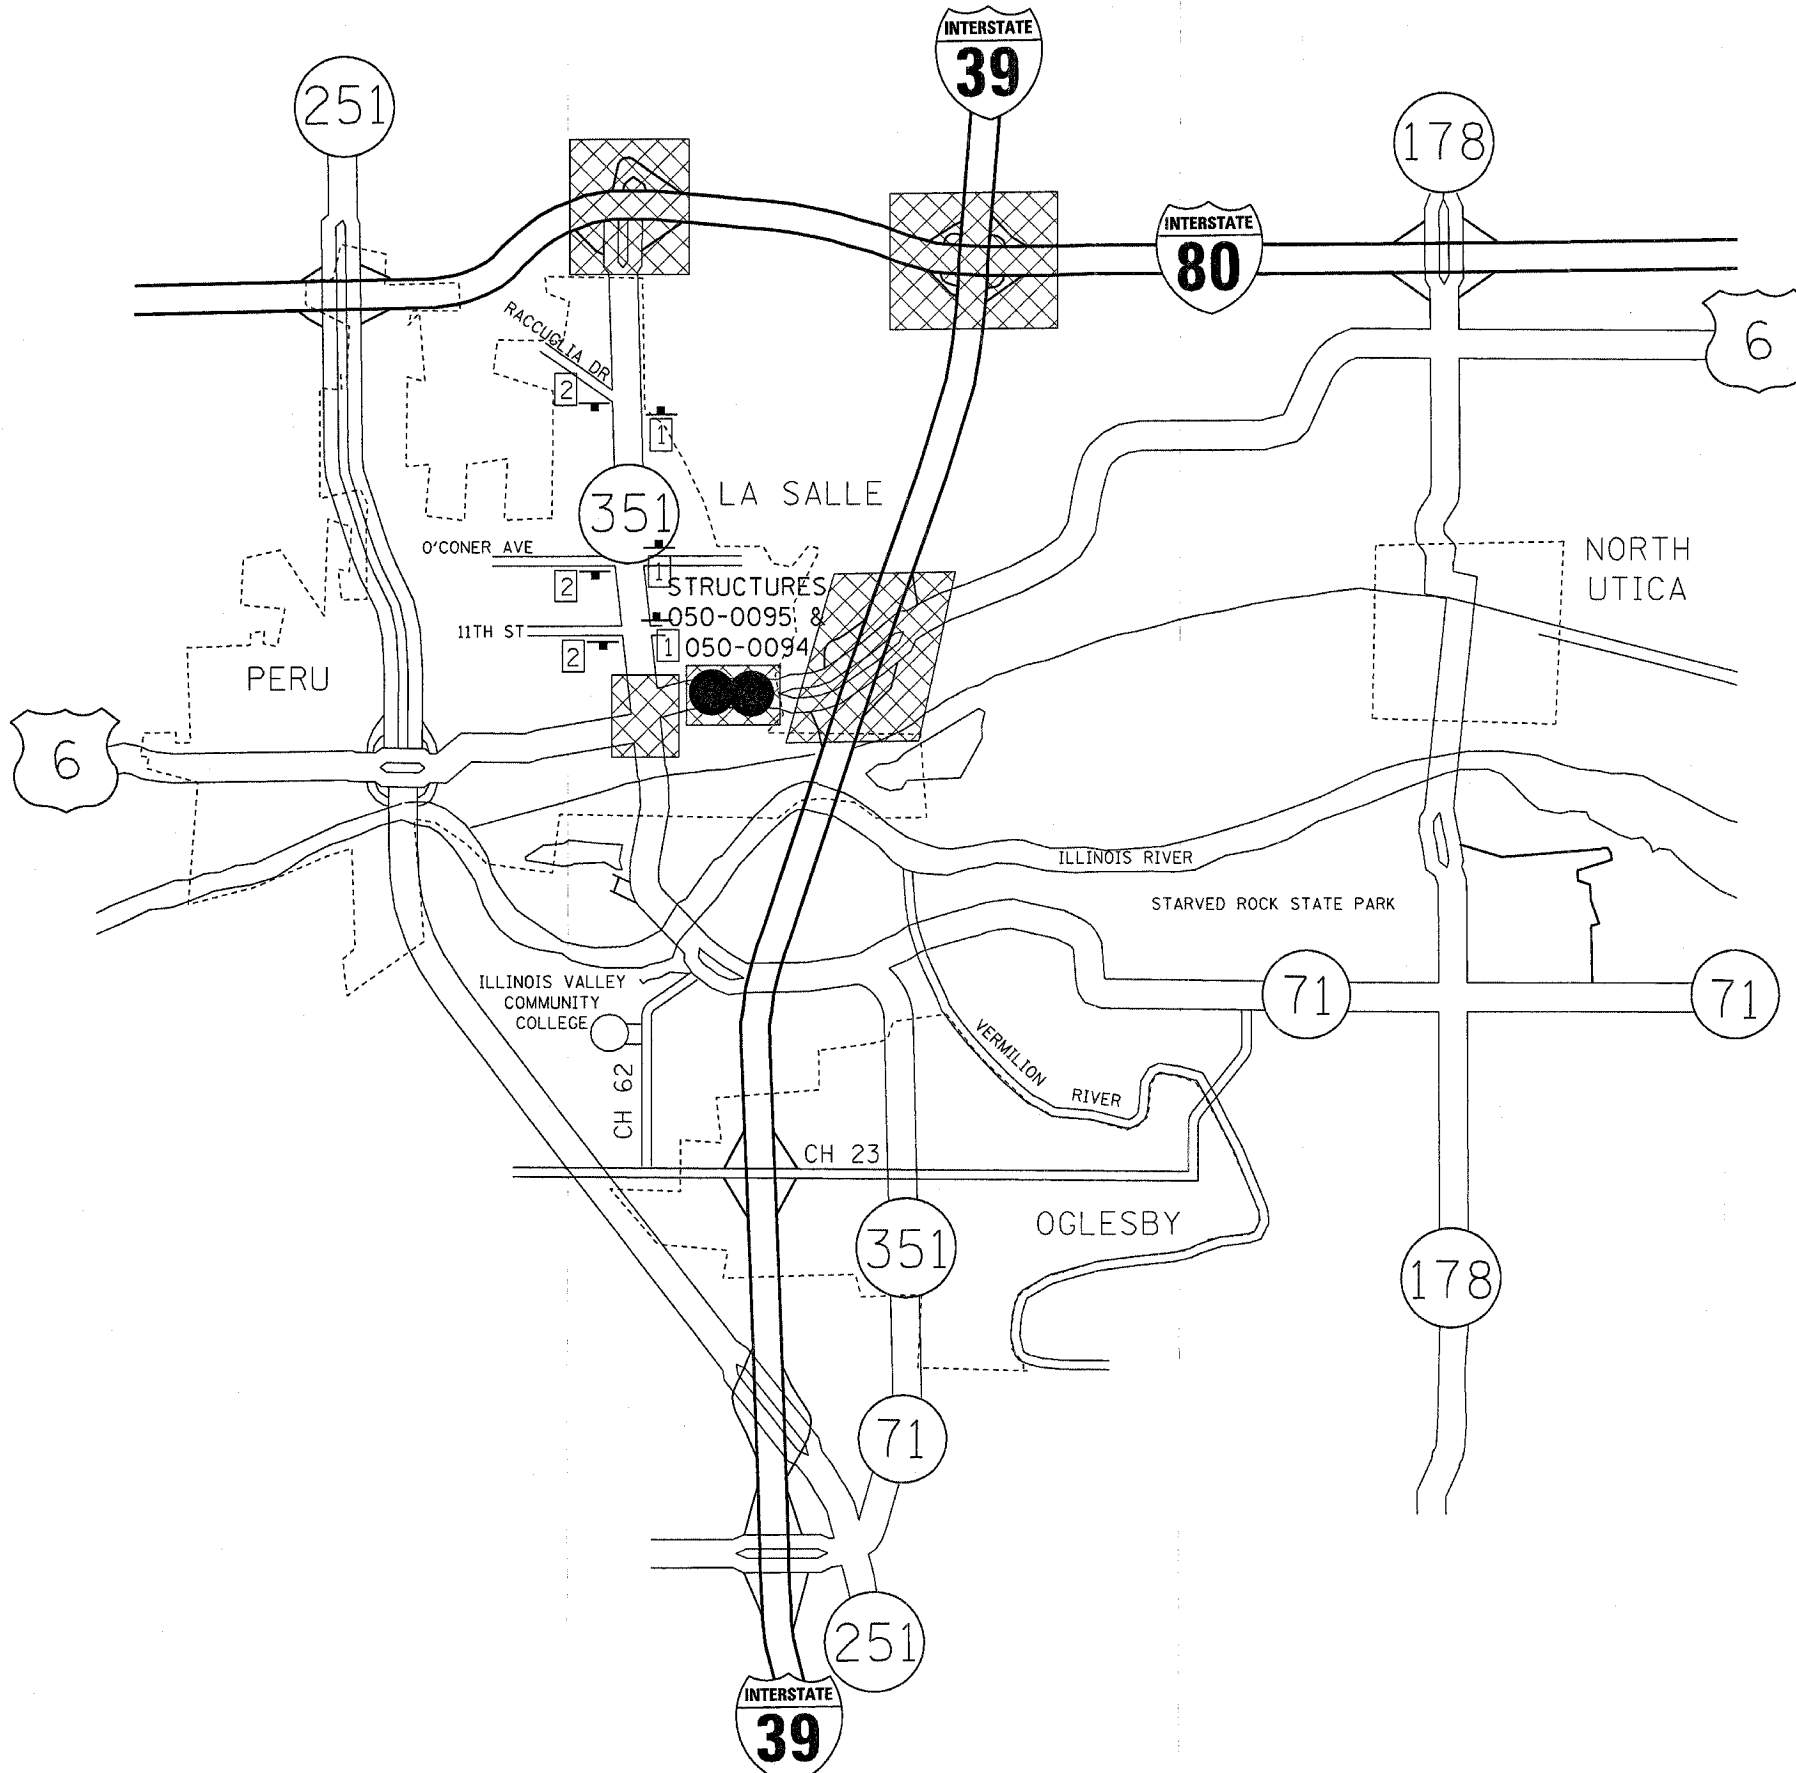


F.A.P. RTE.	SECTION	COUNTY	TOTAL SHEETS	SHEET NO.
623	*	LASALLE	126	30
STA. TO STA.		ILLINOIS FED. AID PROJECT		
* (34)R, DM&X-1RS&BR				

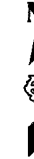

NOTES

PRIOR TO INSTALLING POST MOUNTED SIGNS, THE CONTRACTOR SHALL CONTACT J.U.L.I.E.

IDOT WILL SUPPLY 32 M1-4, "US 6," SIGNS FROM DISTRICT 3 BUREAU OF OPERATIONS. THE CONTRACTOR SHALL BE RESPONSIBLE FOR ERECTION, MAINTENANCE, AND REMOVAL OF IDOT-SUPPLIED SIGNS. ALL OTHER SIGNAGE SHALL BE SUPPLIED BY THE CONTRACTOR.

ANY IDOT SIGN THAT IS COVERED OR CHANGED SHALL BE DONE IN A MANNER WHICH DOES NOT DAMAGE ANY SIGNS OR POSTS. ANY SIGN OR POST WHICH THE ENGINEER DETERMINES HAS BEEN DAMAGED BY THE CONTRACTOR SHALL BE REPAIRED OR REPLACED AT THE CONTRACTOR'S OWN EXPENSE.

THE DETOUR IS REQUIRED TO REMAIN IN PLACE UNTIL THE WORK NECESSARY TO REMOVE STRUCTURE 050-0095 AND RECONSTRUCT US ROUTE 6 HAS BEEN COMPLETED EXCEPT FOR THE FINAL SURFACE COURSE LIFT.

SEE STAGE CONSTRUCTION SHEETS FOR ADDITIONAL ROAD CLOSURE SIGNING.

SEE STANDARDS 701801 AND 702001 FOR ADDITIONAL INFORMATION.

LEGEND (THIS SHEET)

[Hatched Box]	SEE OTHER PLAN SHEETS FOR MORE DETAILS
[Marker 1]	<p>DETOUR M4-8(F0) 24"X12"</p> <p>EAST M3-2 24"X12"</p> <p>6 M1-4 24"X24"</p>
[Marker 2]	<p>DETOUR M4-8(F0) 24"X12"</p> <p>WEST M3-4 24"X12"</p> <p>6 M1-4 24"X24"</p>

PLOT DATE = 12/18/2006
 FILE NAME = #FILEL*
 PLOT SCALE = #SCALE*
 USER NAME = #USER#

NOT TO SCALE

REVISIONS	
NAME	DATE

ILLINOIS DEPARTMENT OF TRANSPORTATION
**ROAD CLOSURE AND DETOUR
 TRAFFIC CONTROL PLAN**
 SN 050-0095
 SHEET 1 OF 7