


F.A.P. RTE.	SECTION	COUNTY	TOTAL SHEETS	SHEET NO.
623	*	LASALLE	126	31
STA.	TO STA.			
FED. ROAD DIST. NO.	ILLINOIS	FED. AID PROJECT		

*(34)R,DM&(X-1)RS&BR



±500 FEET

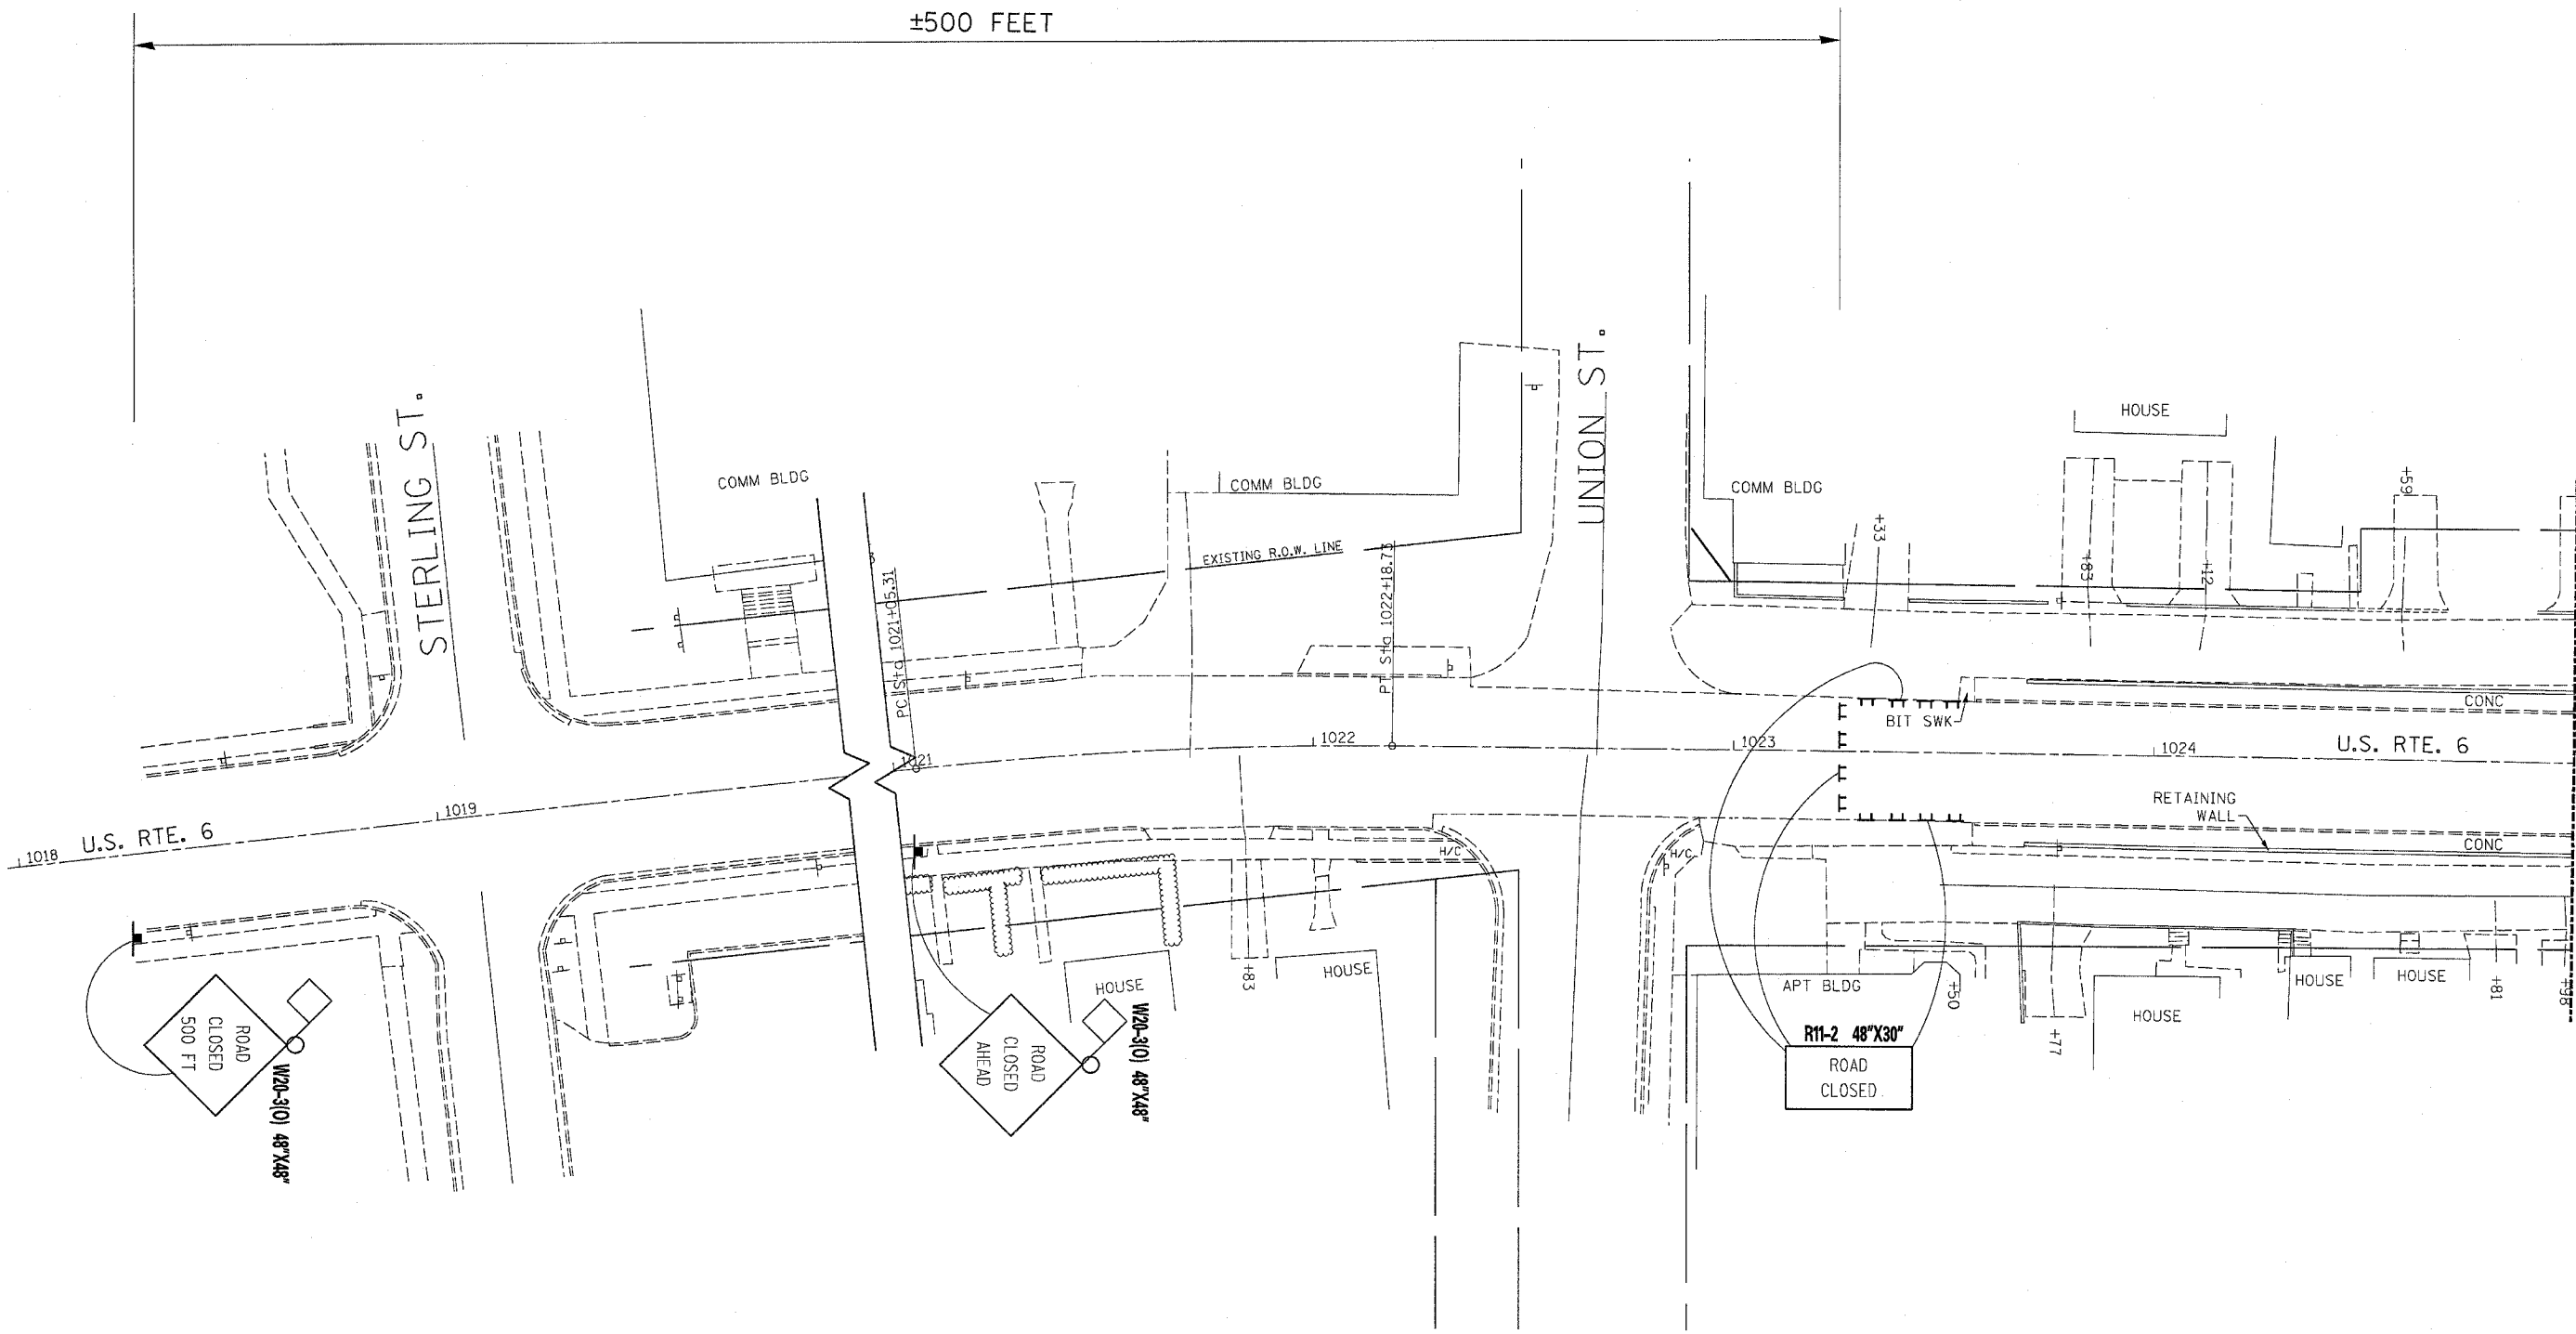

MATCH LINE STA. 1025 + 00

NOT TO SCALE

ILLINOIS DEPARTMENT OF TRANSPORTATION
 ROAD CLOSURE AND DETOUR
 TRAFFIC CONTROL PLAN
 SN 050-0095
 SHEET 2 OF 7