


F.A.P. RTE.	SECTION	COUNTY	TOTAL SHEETS	SHEET NO.
623	*	LASALLE	126	32
STA.		TO STA.		
FED. ROAD DIST. NO.		ILLINOIS FED. AID PROJECT		

\*(34)R,DM&(X-1)RS&BR

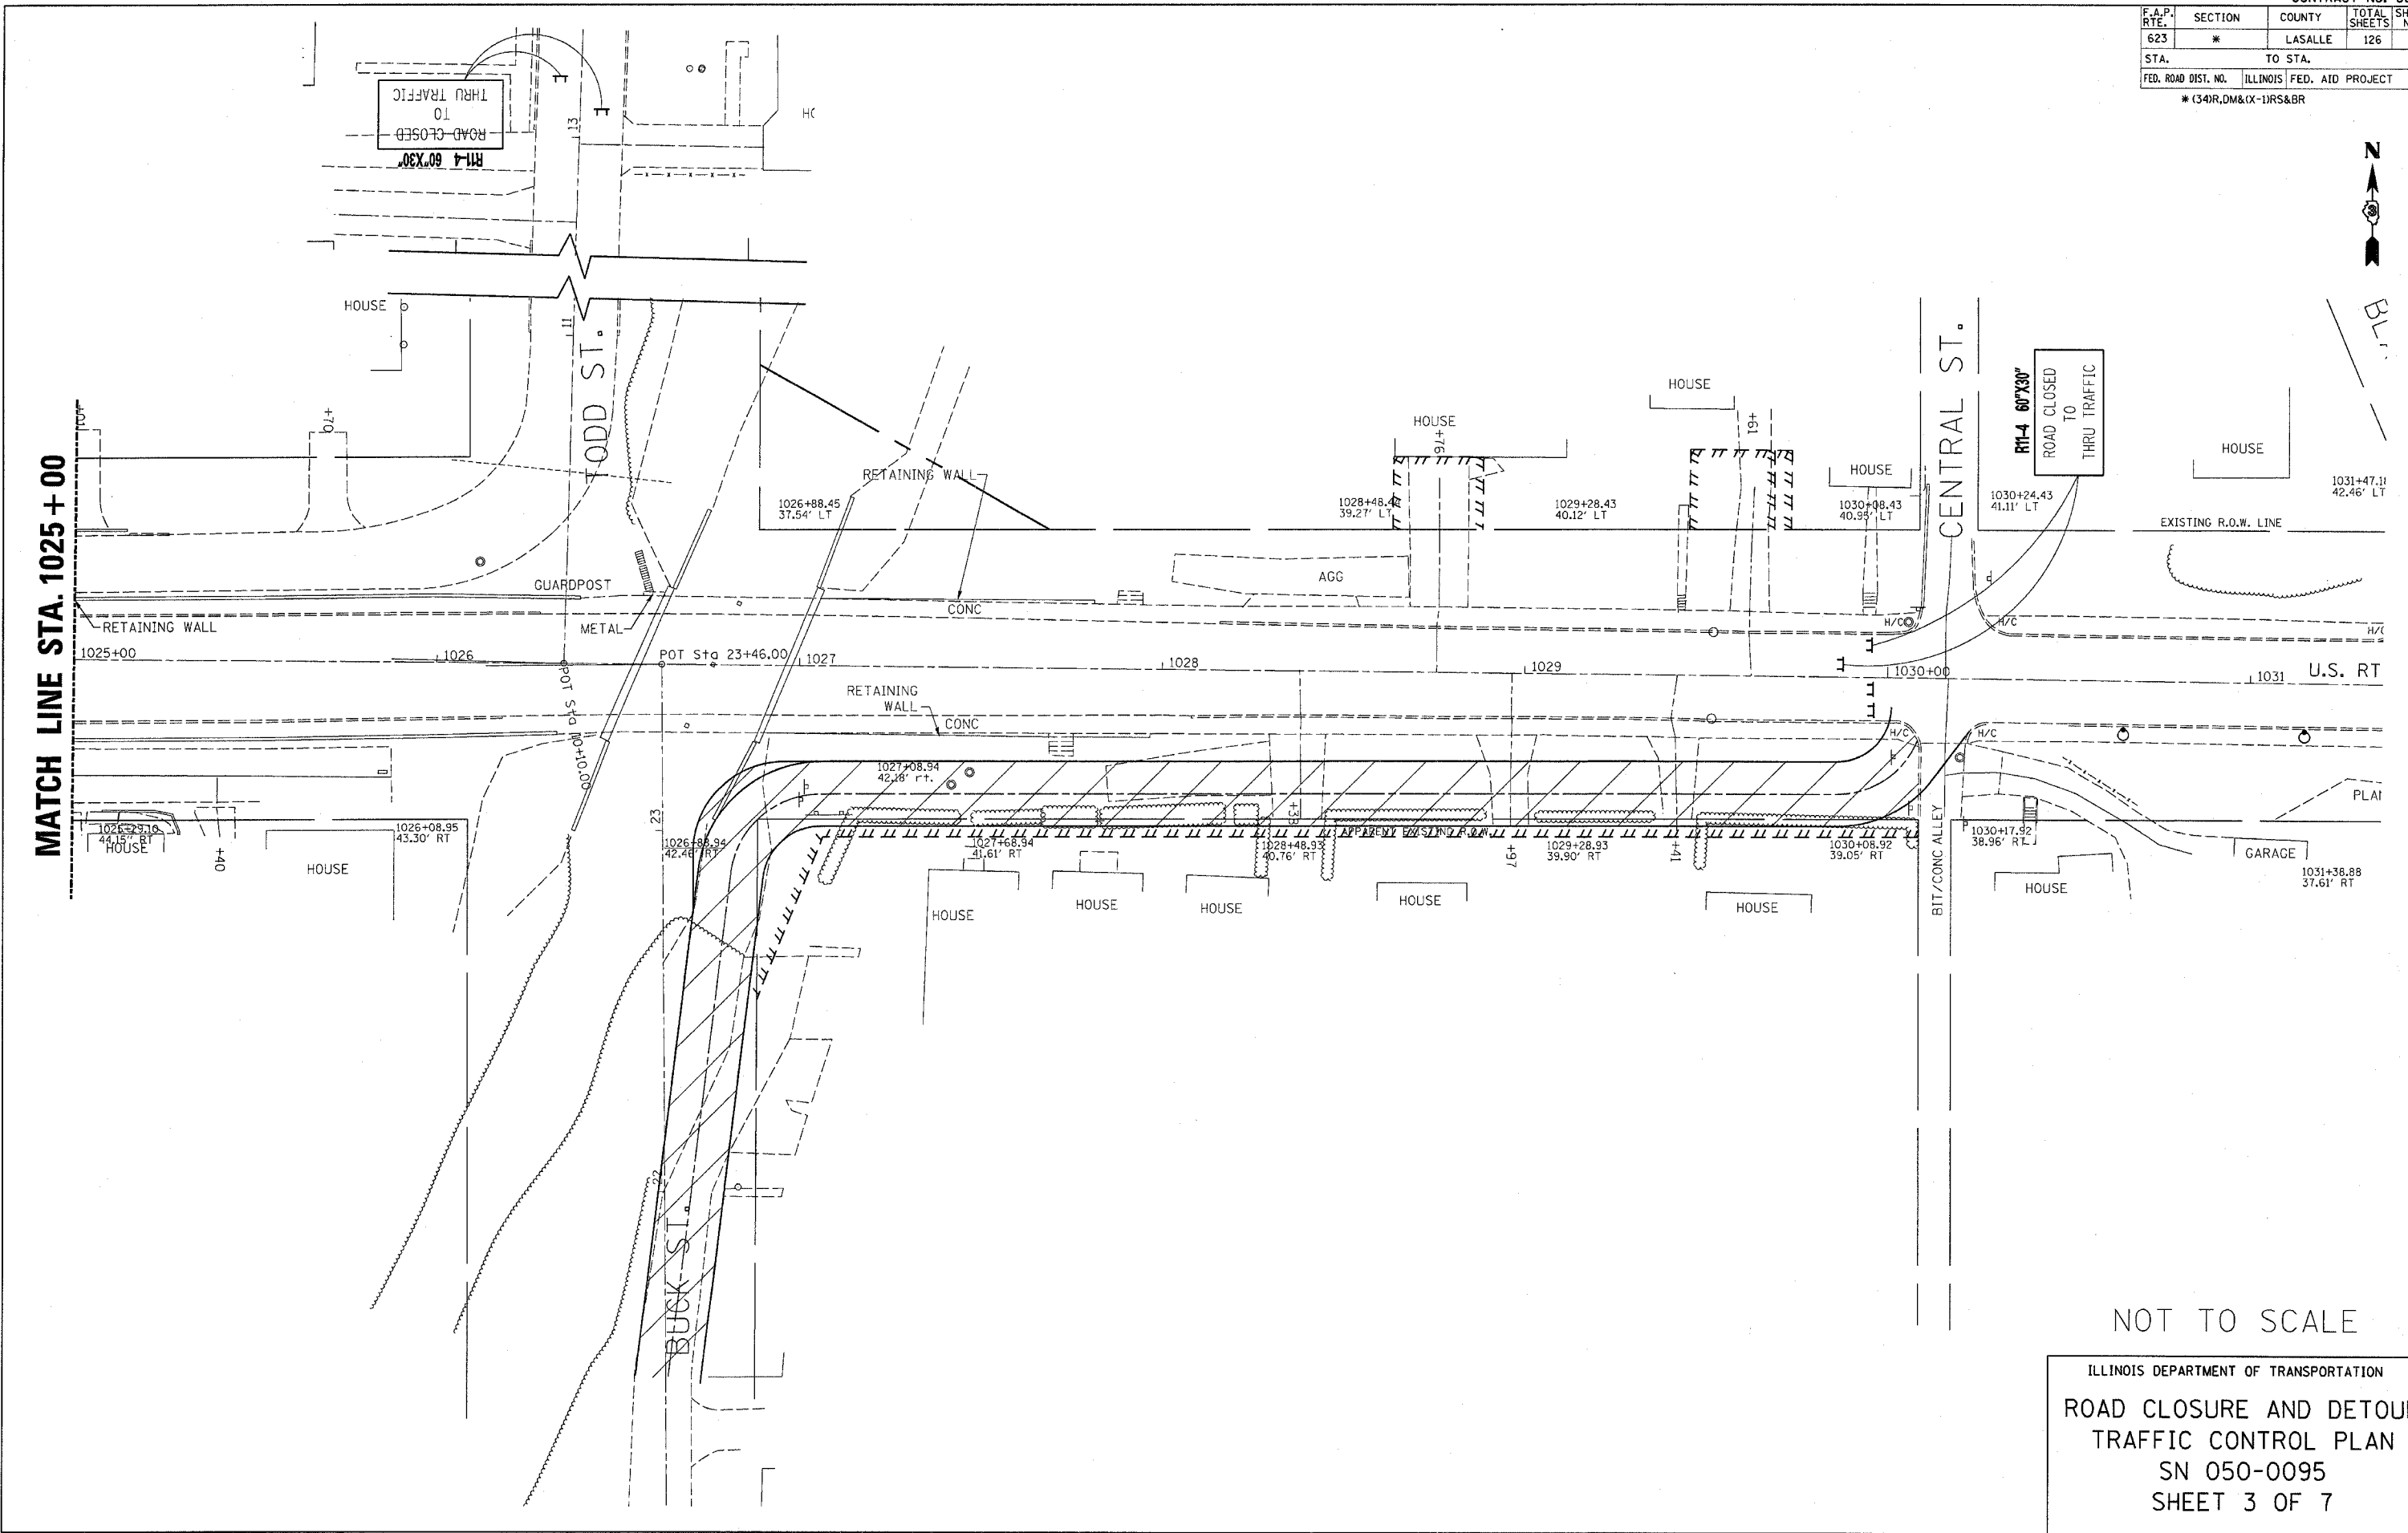

NOT TO SCALE

ILLINOIS DEPARTMENT OF TRANSPORTATION  
 ROAD CLOSURE AND DETOUR  
 TRAFFIC CONTROL PLAN  
 SN 050-0095  
 SHEET 3 OF 7