
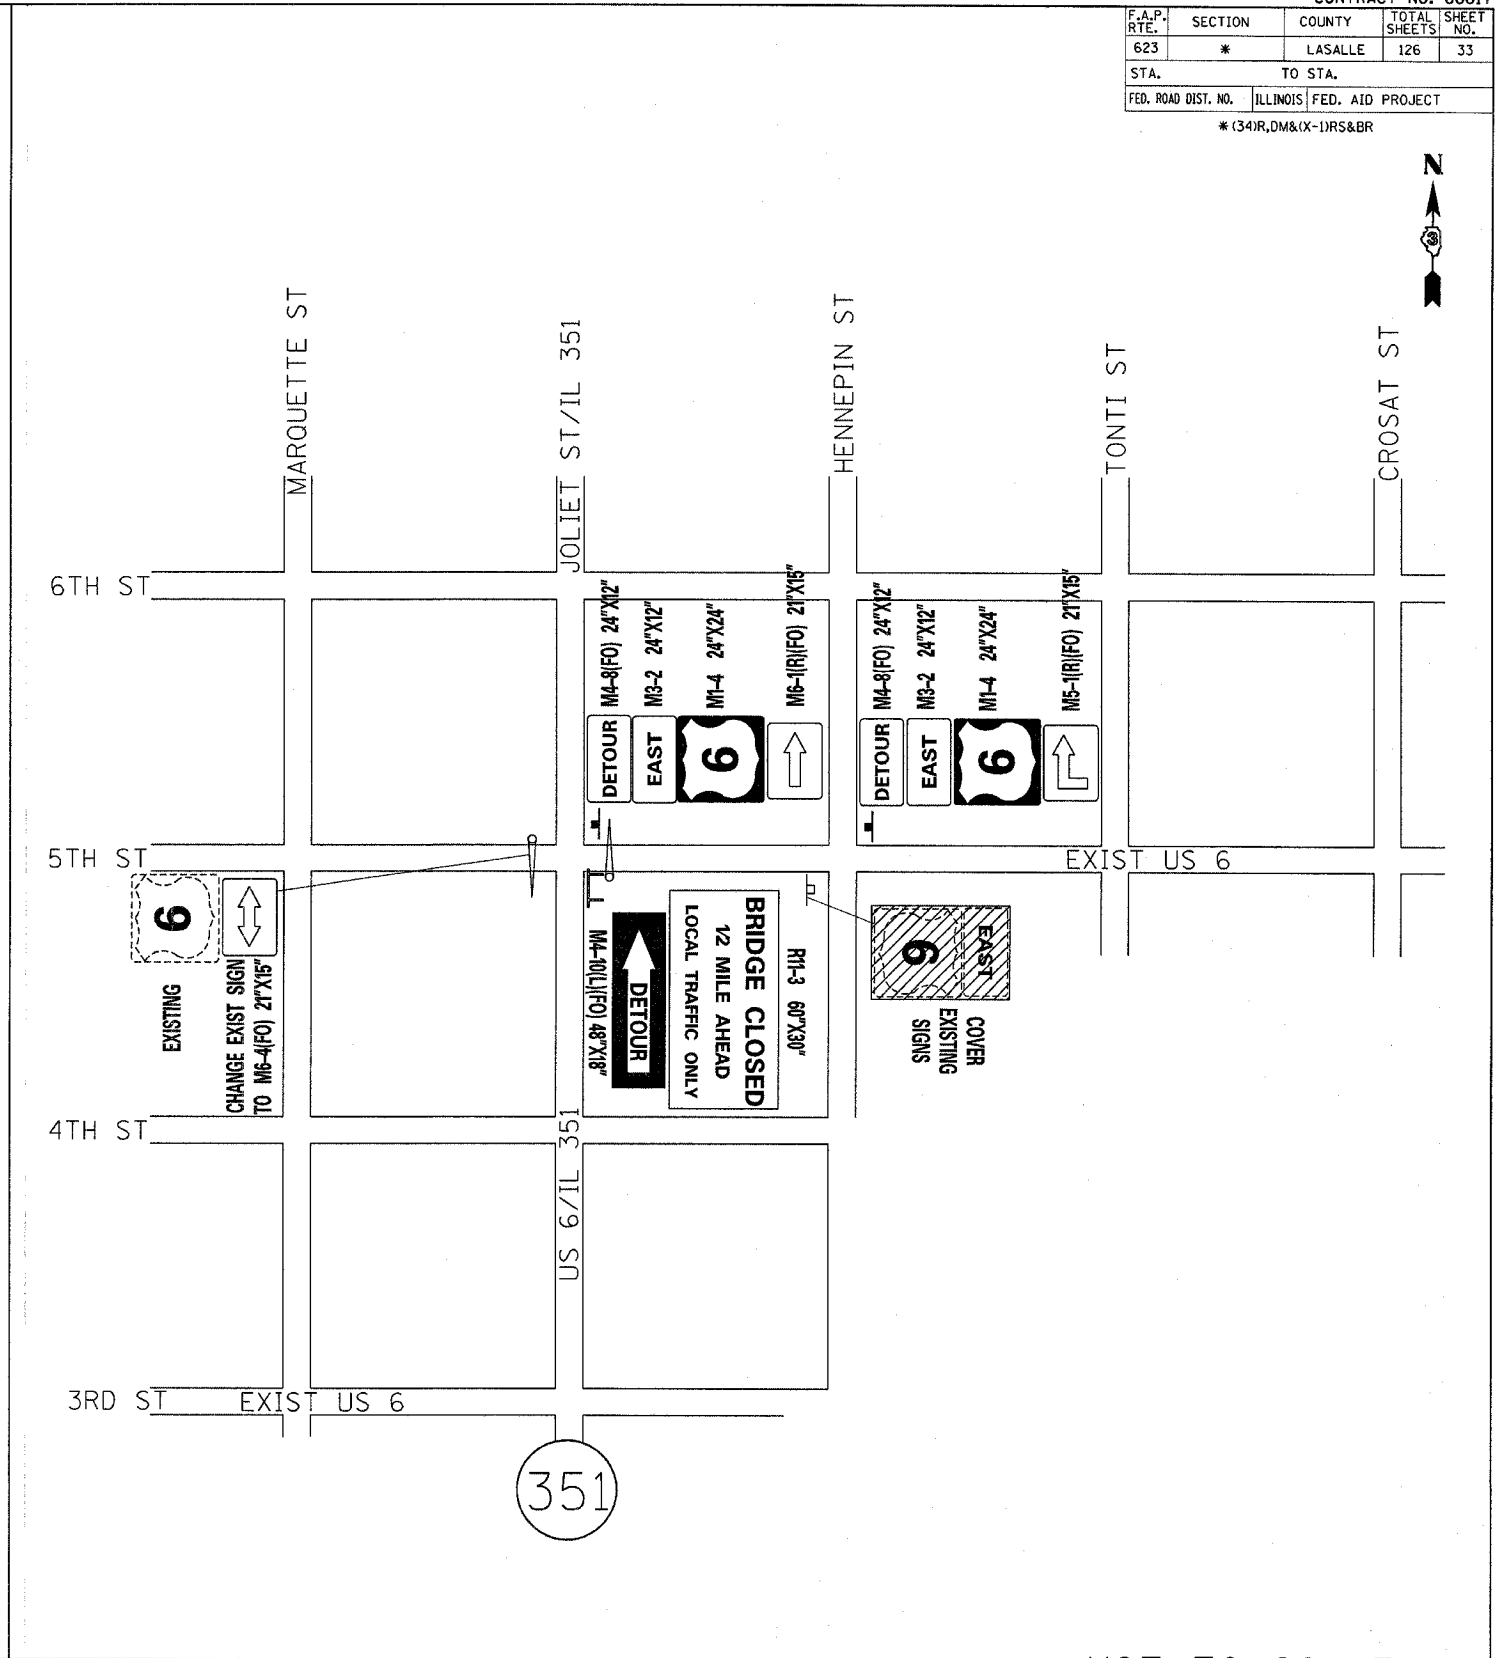


F.A.P. RTE.	SECTION	COUNTY	TOTAL SHEETS	SHEET NO.
623	*	LASALLE	126	33
STA. TO STA.				
FED. ROAD DIST. NO. ILLINOIS FED. AID PROJECT				
*(34)R,DM&X-1)RS&BR				

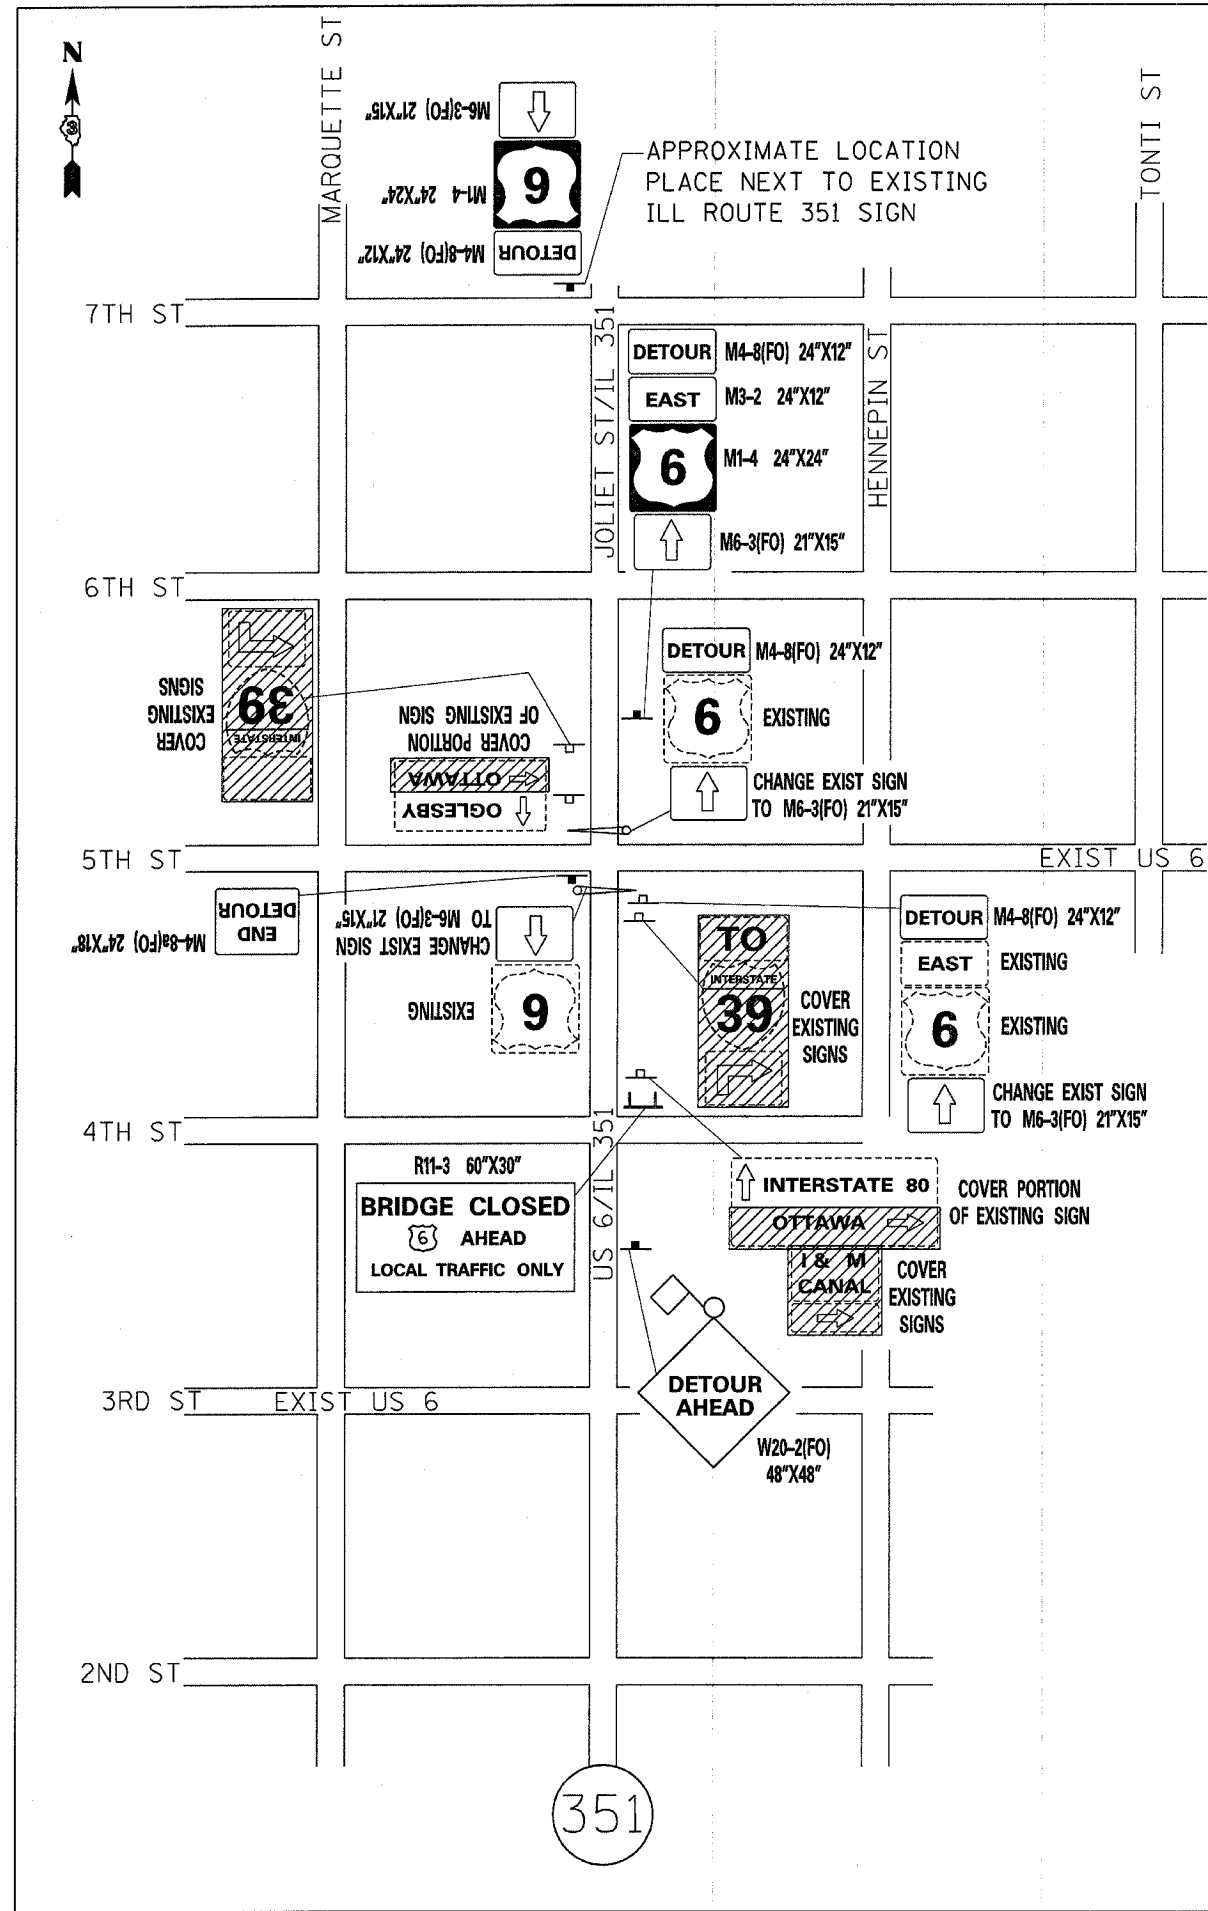

US 6 AND ILL 351
NORTH INTERSECTION
CITY OF LASALLE

REVISIONS	
NAME	DATE

NOT TO SCALE

ILLINOIS DEPARTMENT OF TRANSPORTATION
ROAD CLOSURE AND DETOUR
TRAFFIC CONTROL PLAN
SN 050-0095
SHEET 4 OF 7

PLOT DATE: 12/18/2006
FILE NAME: *FILEL*
PLOT SCALE: *SCALE*
USER NAME: *USER*